



Drawing Status
----------------

## Planning Application

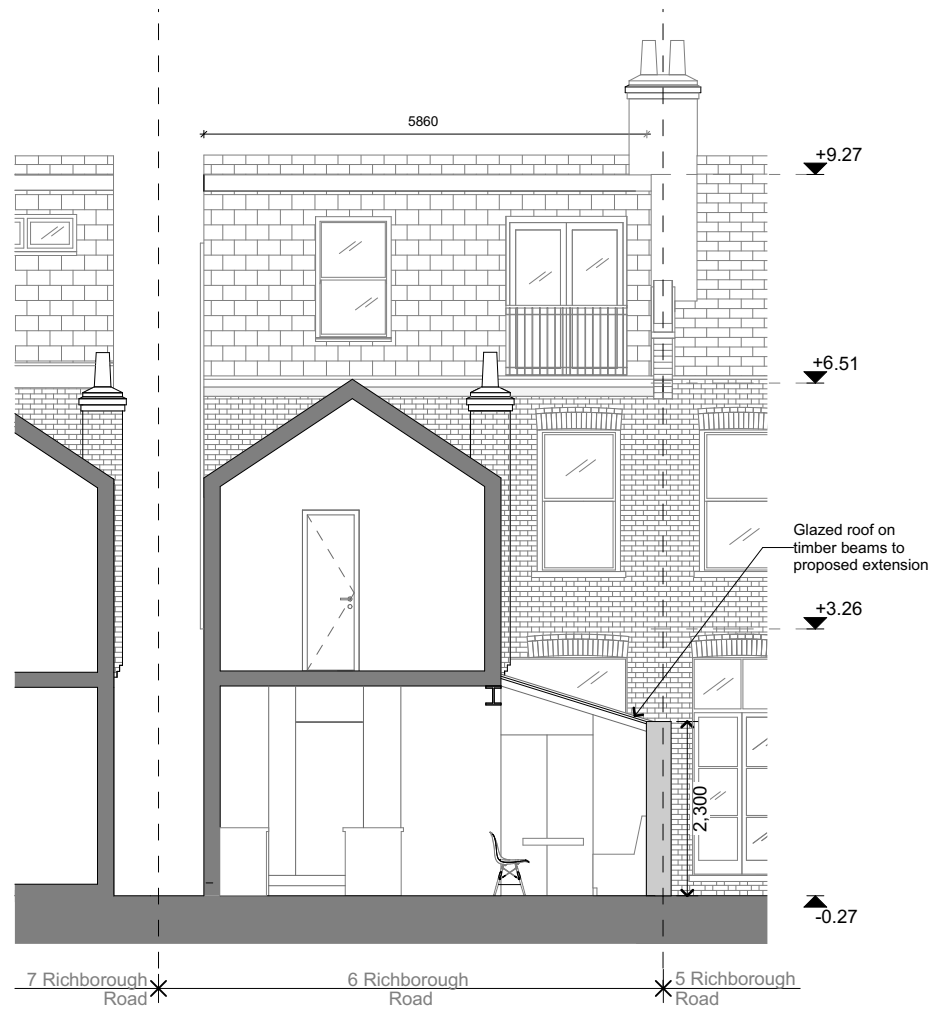

### 1. Proposed Section BB

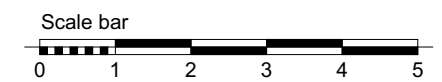

VATRAA

Vatraa Architecture Ltd  
86 - 90 Paul Street  
London, UK  
EC2A 4NE  
T: 07535018051, 07378378833  
E: [info@vatraa.com](mailto:info@vatraa.com)

## Richborough Road

Clients: Ms Nicky Adrian & Mr Geoff Segal  
Project address: 6 Richborough Road  
London, UK  
NW2 3LU

## Drawing Name

## Proposed Sections

Modified by  
AP

Checked by  
AP

**Date**  
17.12.2018


Sheet  
A3

**Scale**  
1:100

Project no.  
**1007**

Drawing no.  
**P007**

Revision
----------

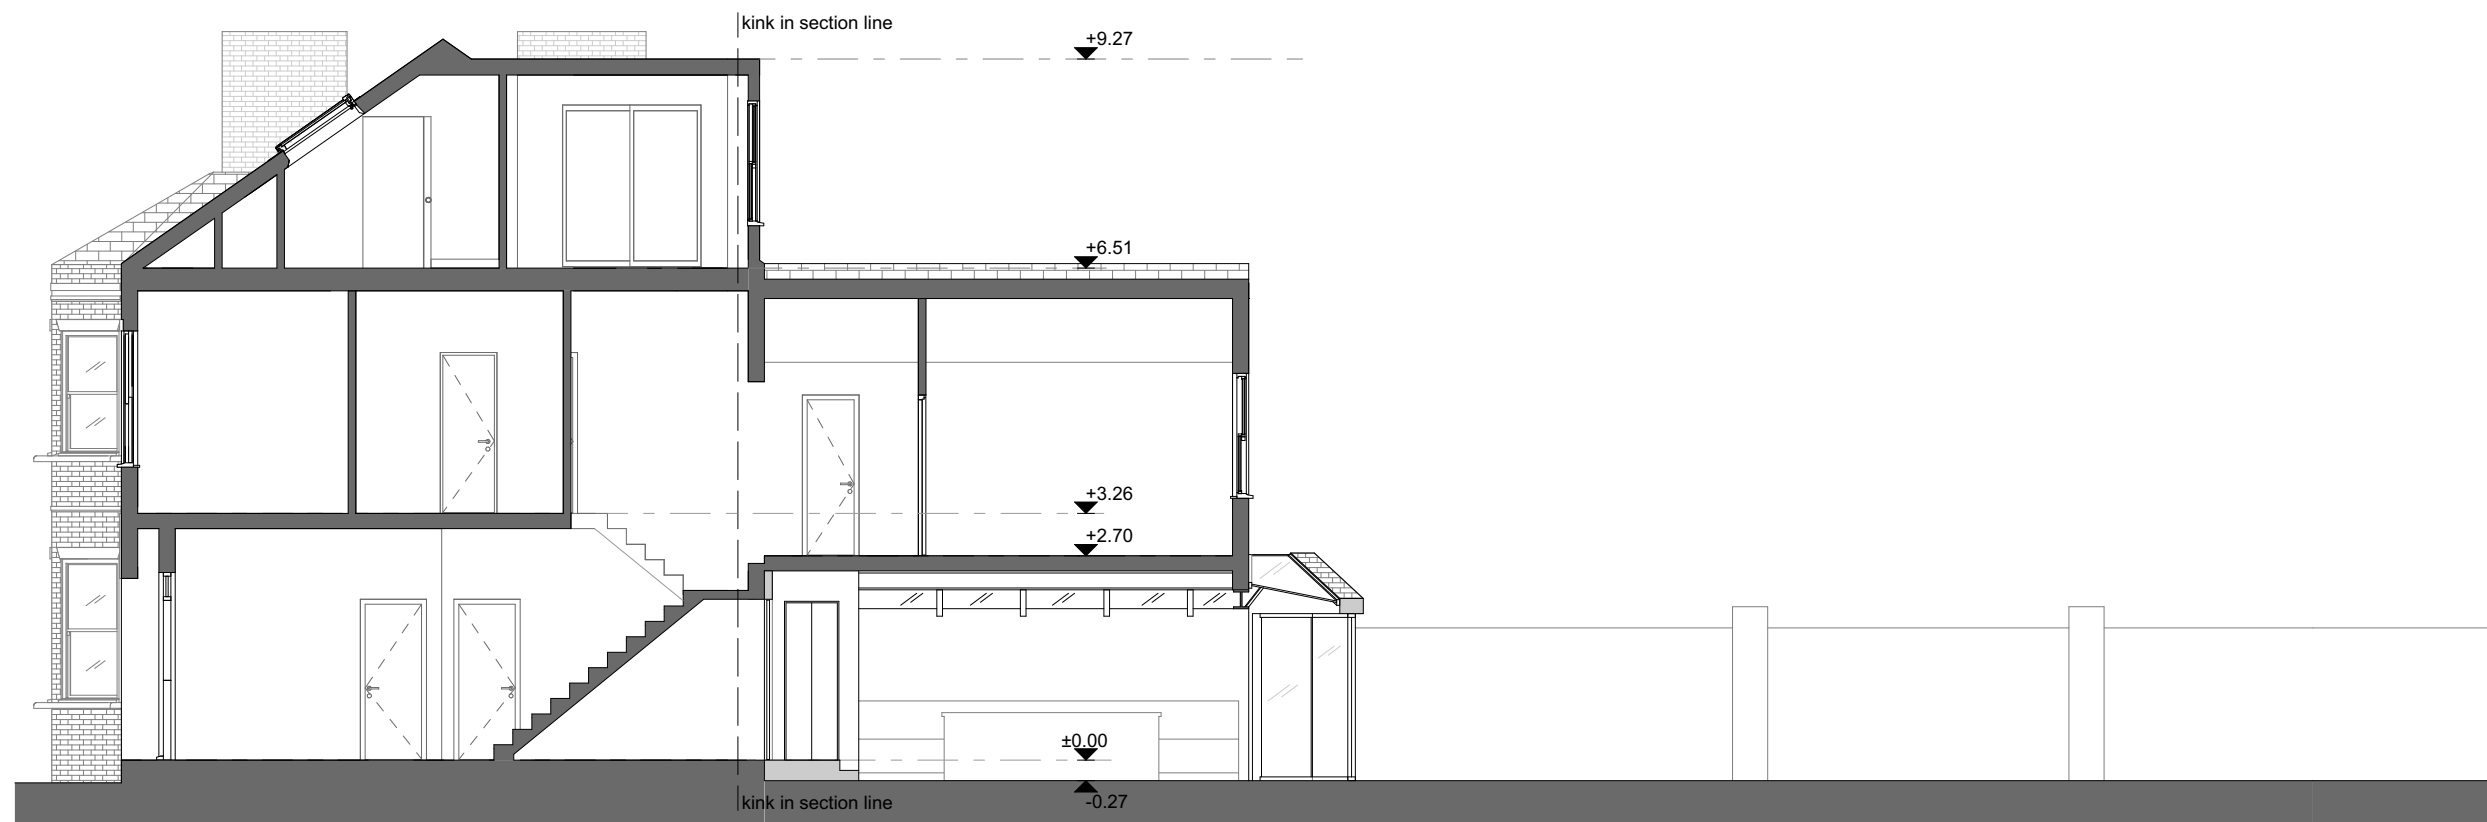

## 2. Proposed Section AA