


elevation of iron access gates facing Gloucester Crescent scale 1:100

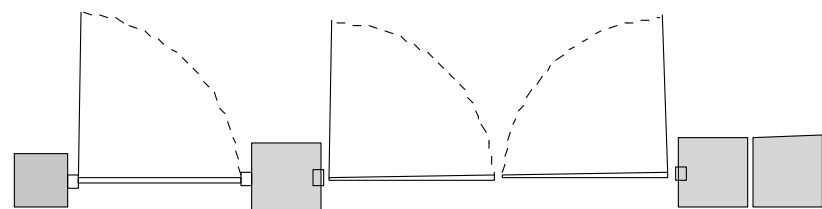

AS PROPOSED

PROJECT	11 A Gloucester Crescent NW1 7DS	SCALE	1:10 & 1:50 @A3	DRAWING NO.	3373/19
DRAWING	entrance gates + lightwell balustrade	DATE	February 2017	REVISION	