


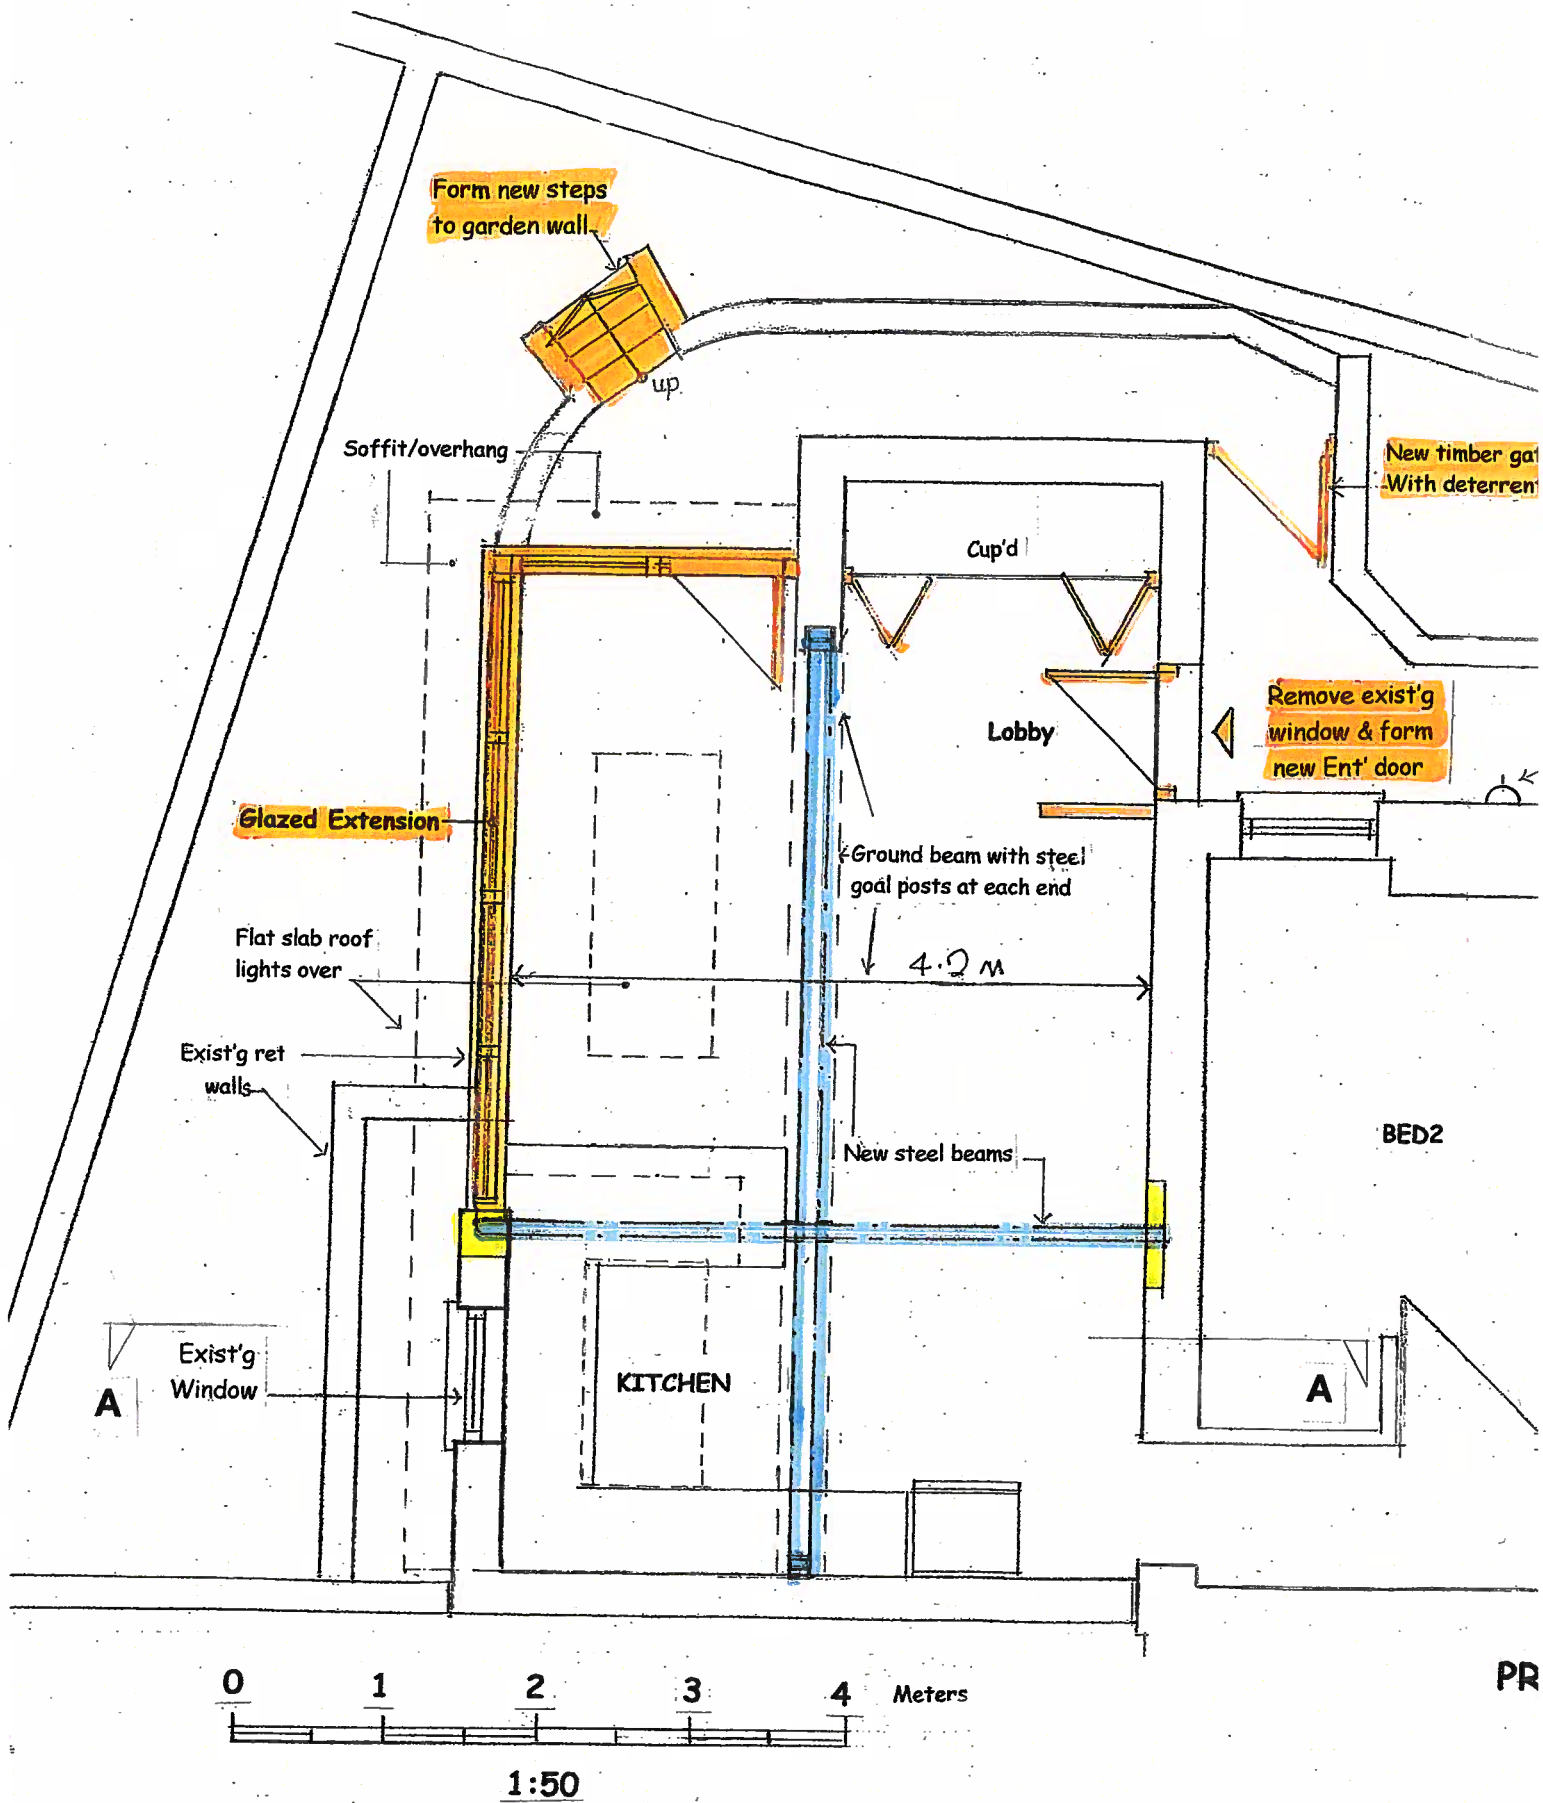

P B A

ARCHITECTURAL CONSULTANTS
63 Grosvenor Street
London W1K 3JG
Tel: 203 205 2104
Mob: 0797 464 5325

Design Consultant

Client

Project Title

10 STRATFO