



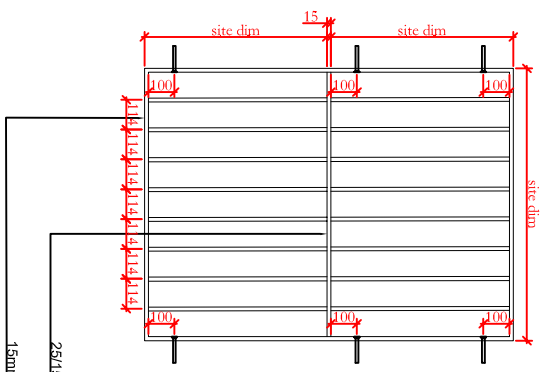

NOTE:
All bar elements to be painted
in white colour
Frame fixed with 6 No. Counter sunk
M10 bolts resin anchored into existing
brickwork (see adjacent fixing detail).

Window bar elevation - scale 1:10@A1; 1:20@A3

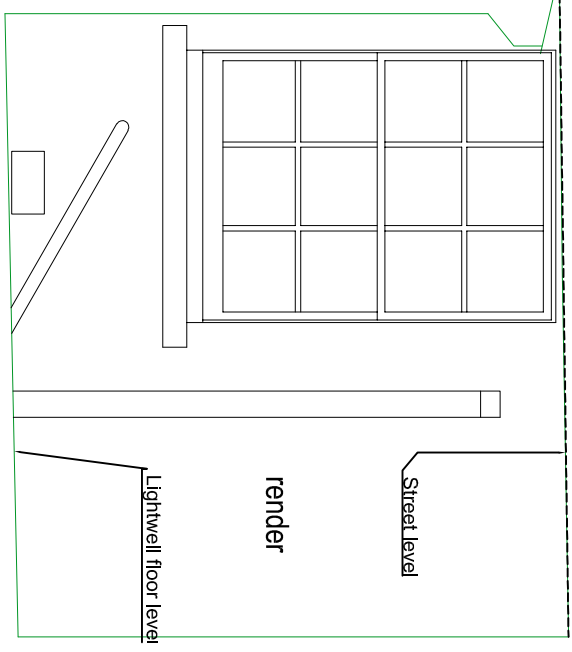


Existing Front Lightwell Elevation - scale 1:10@A1; 1:20@A3

15mm diameter
vertical bar
welded to
horizontal cross
bar

Socket Head
Countersunk Bolts ISO
10642 (DIN 7991) M10
in A2 Stainless Steel
resin anchored into
brickwork

15mm thick
cross bar

Fixing detail scale 1:1@A1; 1:2@A3

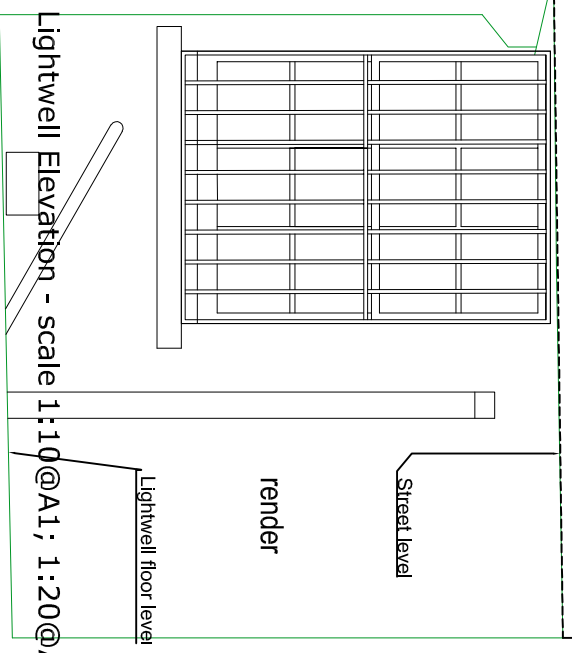

Proposed Front Lightwell Elevation - scale 1:10@A1; 1:20@A3

41 Arlington Road, London NW1 - Front lightwell window still bar

Issue	Planning
-------	----------

ad design concepts

Project	41 Arlington Road NW1
Drawing Title:	Front lightwell window bar details
Drawing Number:	99-802
Revision:	A
Date:	November 2018
Scale:	QS Shown
AD Design Concepts Ltd	25 Groomsport Gardens, London NW2 1JH - www.addconcepts.co.uk - Tel: 02082090343 - Fax: 0208451424 - E-mail: info@addconcepts.co.uk