



EXISTING PLAN
1:50 @ A0

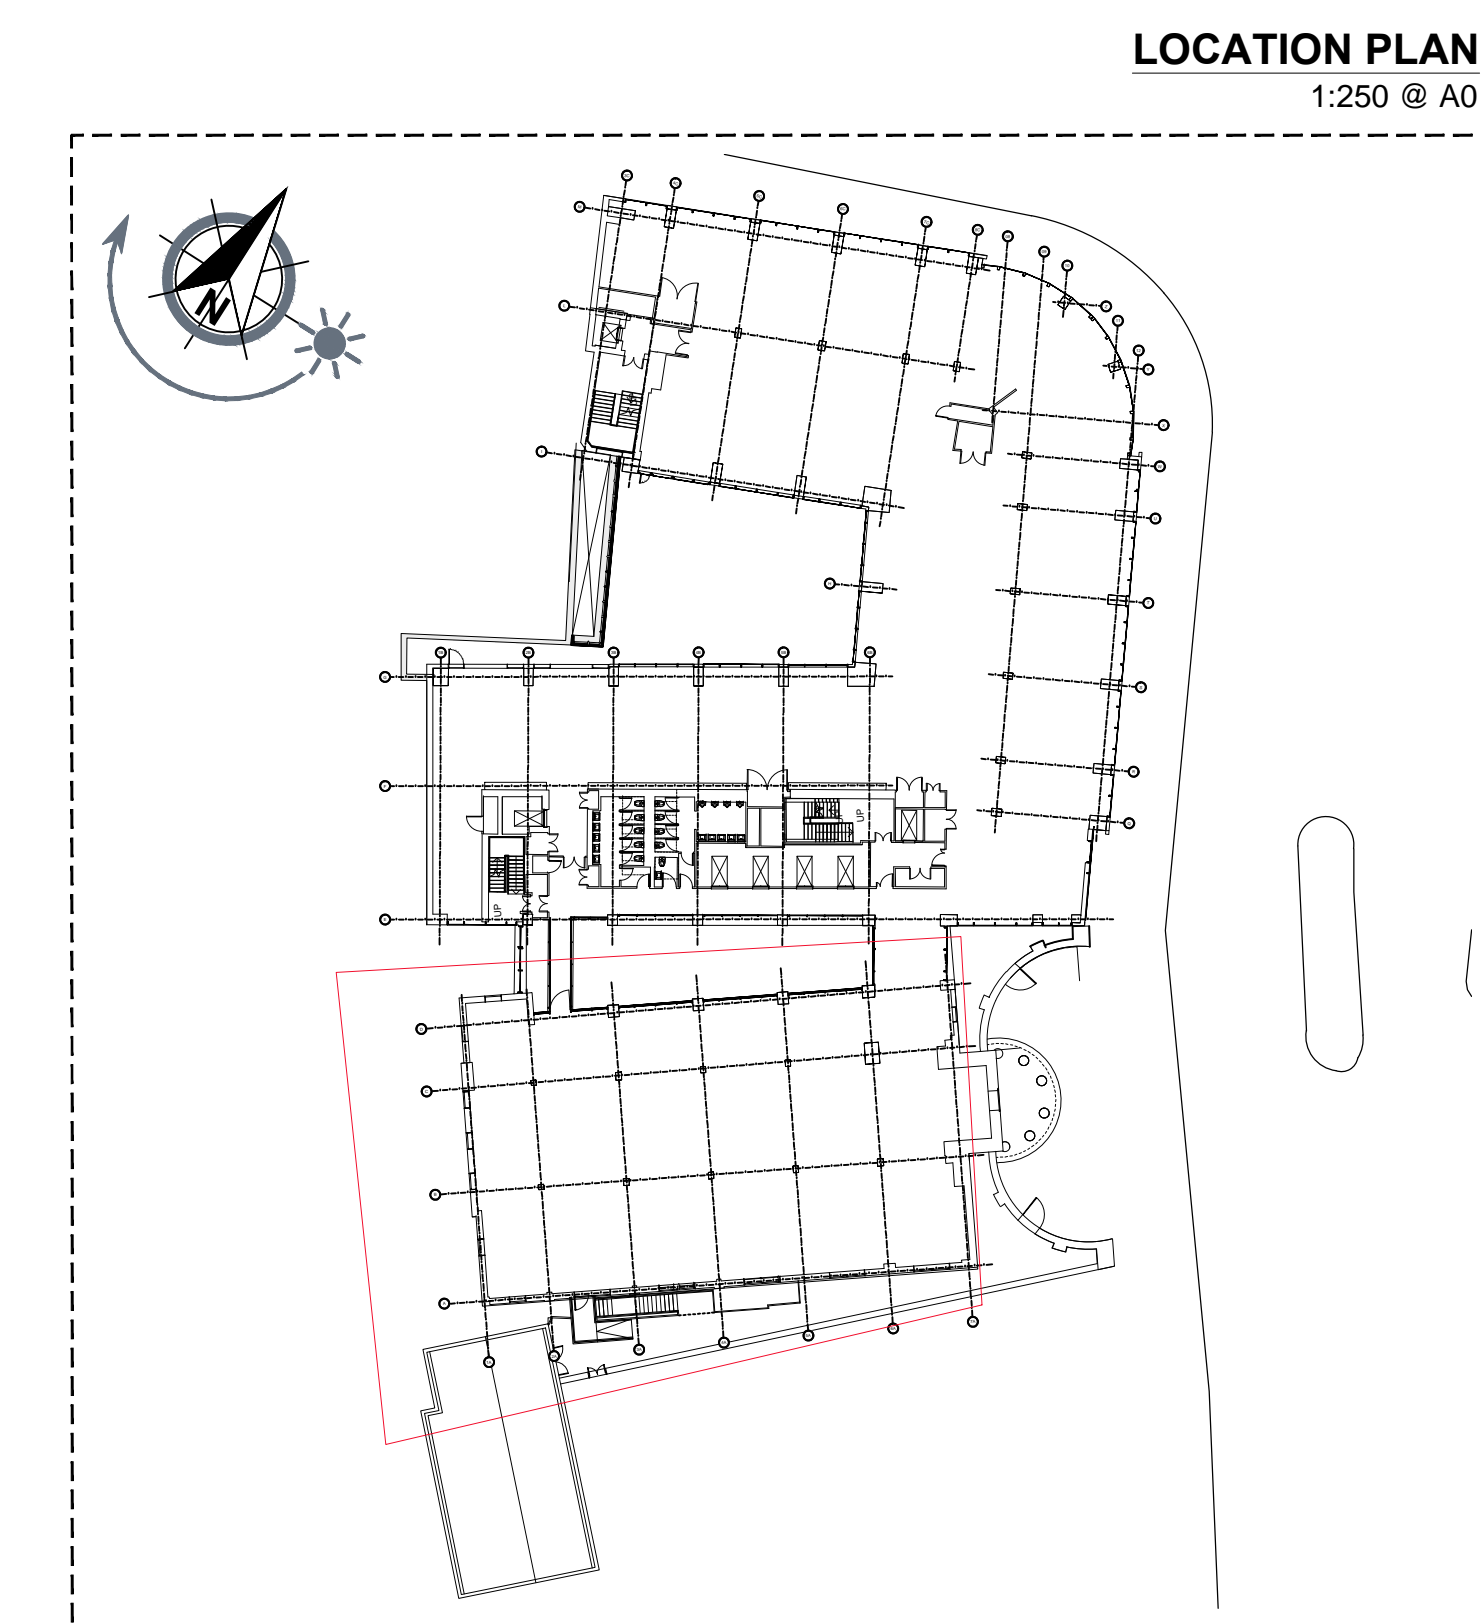

EXISTING SITE PHOTOS

SCALE BAR 1:50 @ A0

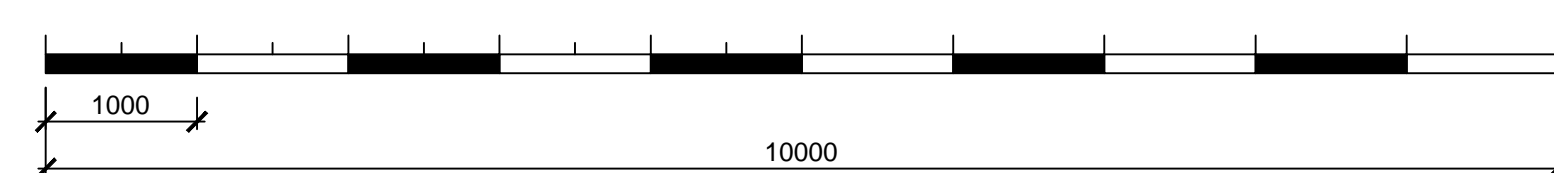

LOCATION PLAN
1:250 @ A0

Rev	Description	Drawn by	Checked by
-	Drawing first produced	GM	
1	Descriptive amendments		
Pre-Design - Construction - AS Built			
Client			
wework			
Client Contact			
Site Address			
125 KINGSWAY			
Drawing Title			
Existing Basement Condenser Layout			
Account Manager			
Designer/ Senior Tech. Designer / Project Manager			
Rebekah Webber / Tim Kirkman / Jordan Reay			
Scale	Drawn By	First Drawn	
As Shown @ A0	GM	18/12/21	
Contract Number	Building	Floor	Detail
1128	01	ALL	PL15
ltb.		1st floor, 322 High Holborn, London, WC1V 7PB T: +44 (0)20 7553 96	

NOTES: This drawing is the exclusive Copyright of ltb and may not be copied or handed to any third parties without prior consent. All dimensions must be checked on site and not relied upon from the drawing. All drawings and proposals are subject to approval by statutory authorities.