
10m

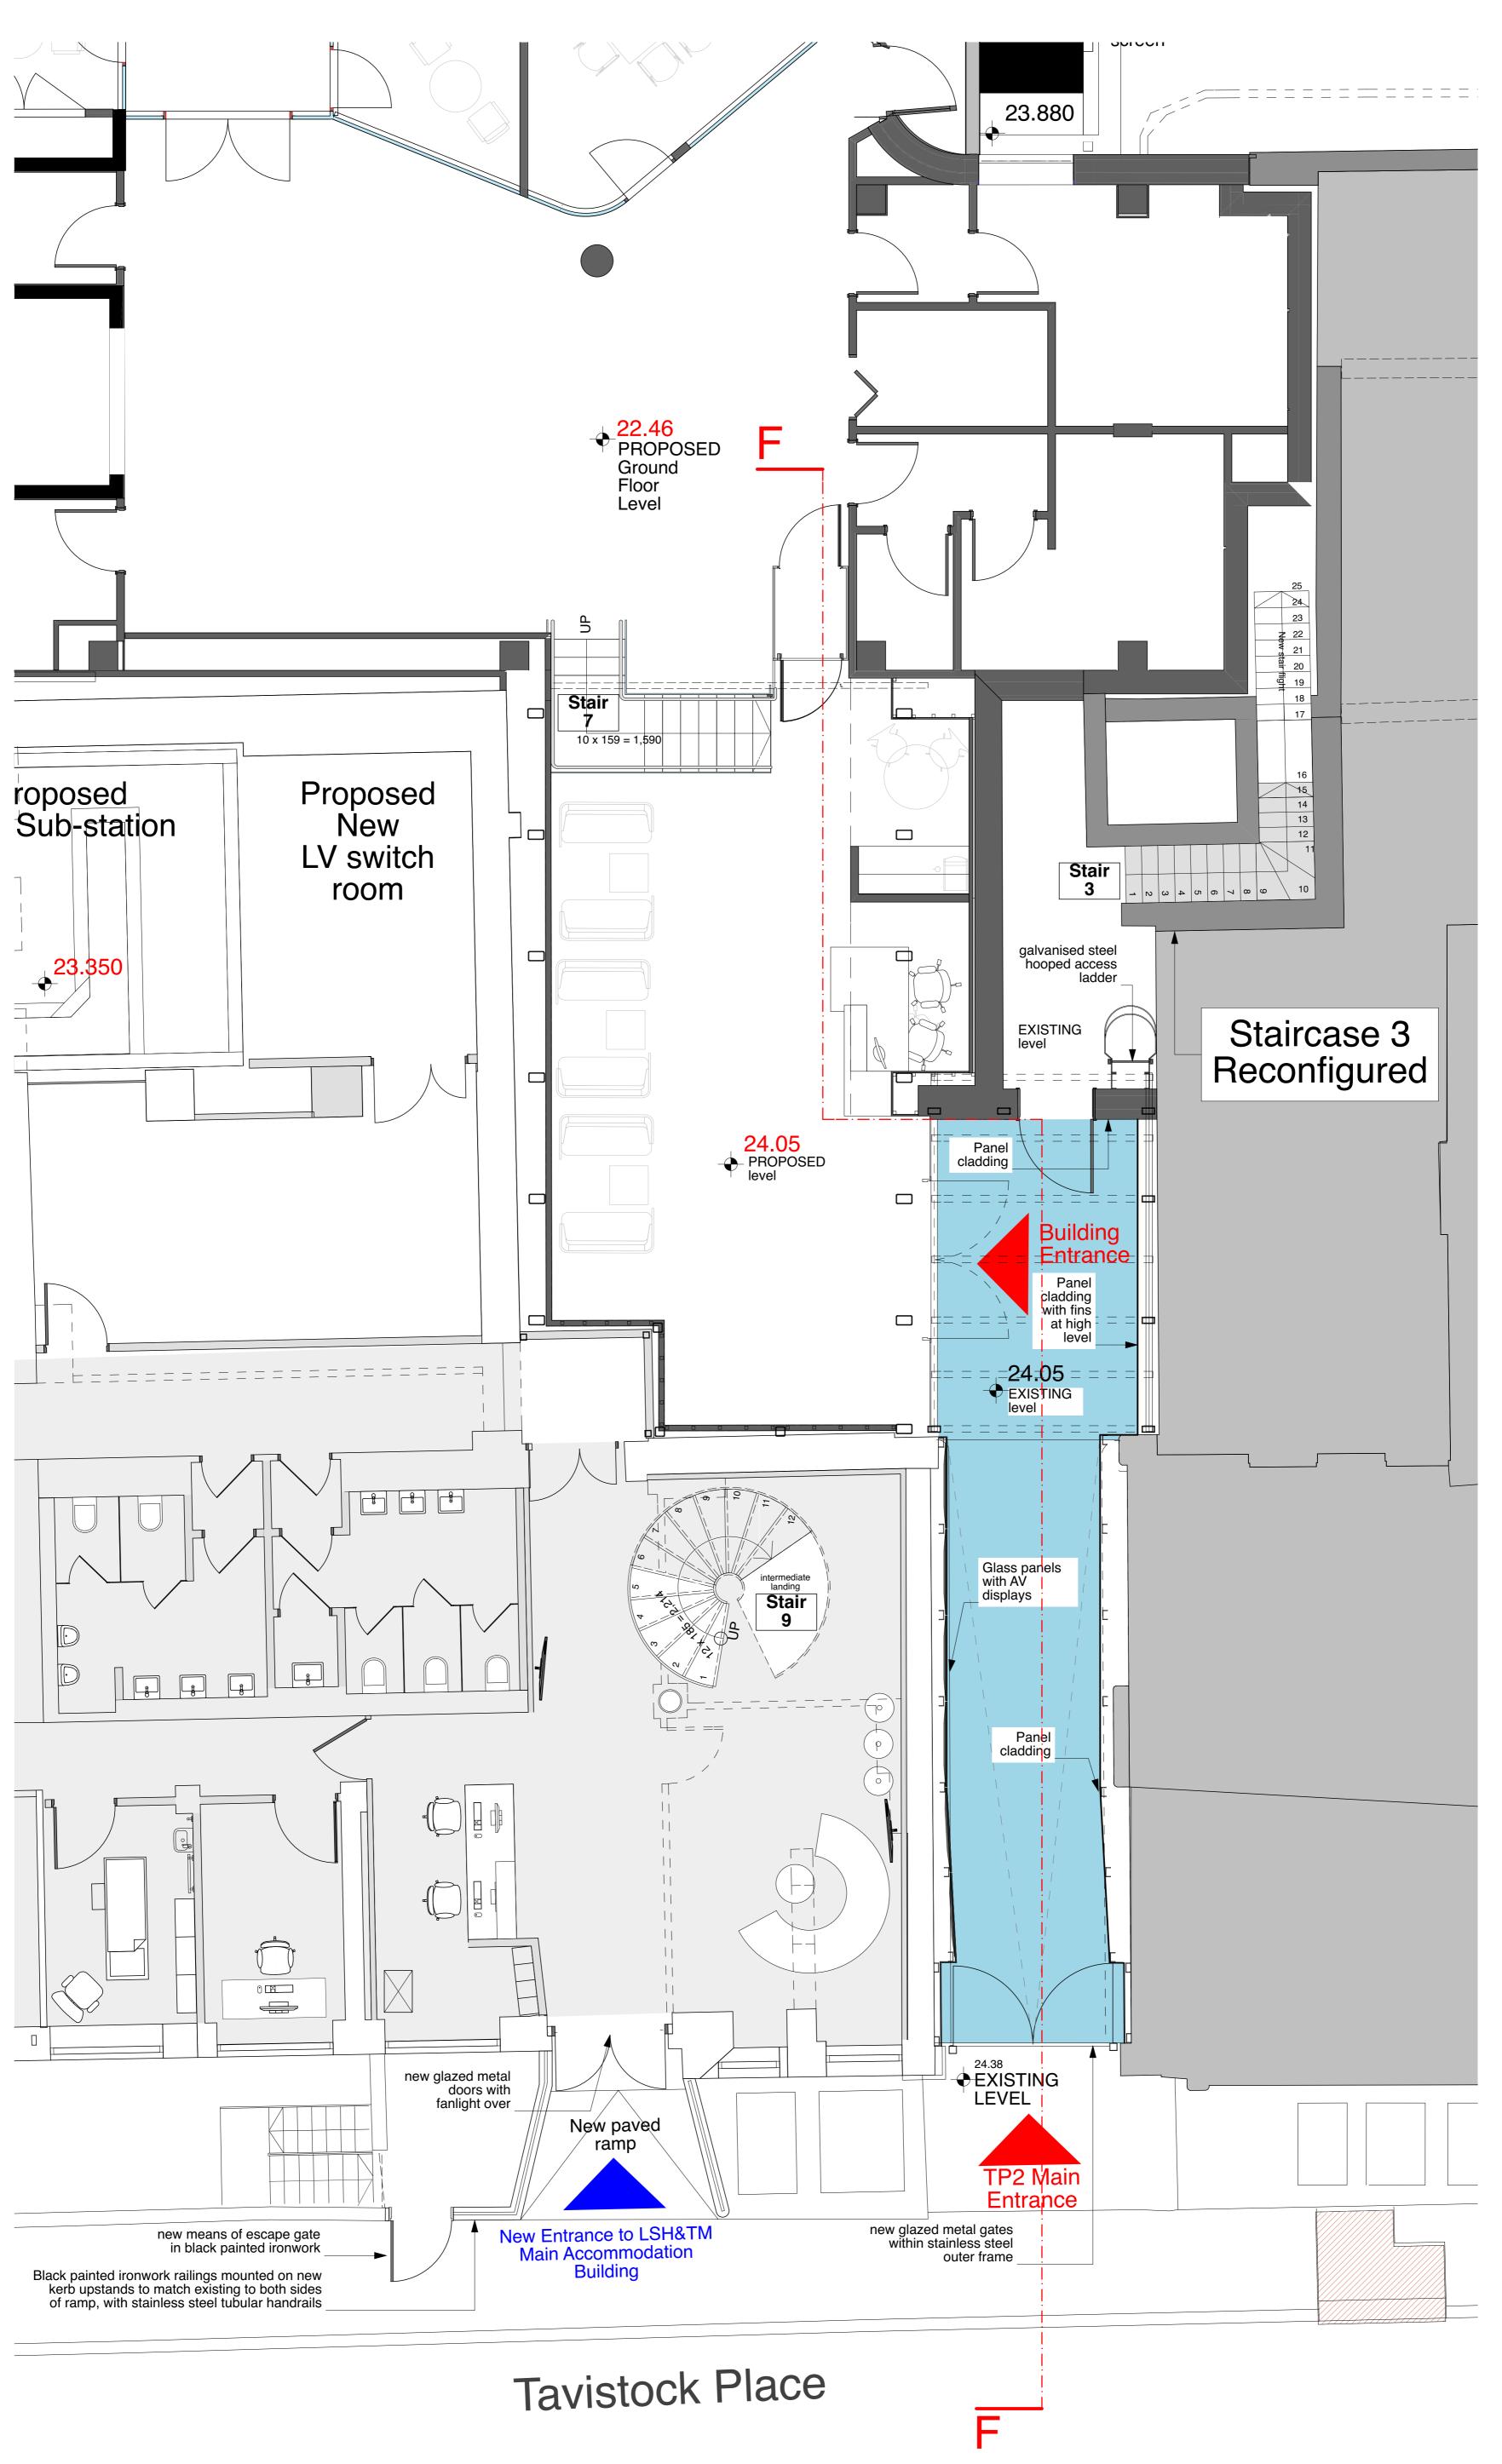

bmj architects Boswell Mitchell & Johnston 23 - 24 Easton Street London WC1X 0DS T: 020 7833 9974 E: london@bmjachitects.co.uk www.bmjarchitects.co.uk London/Glasgow

Scale @ A1 1:50

Proposed Pedestrian Entrance Plan

TP2/AW10 Nov. 2018 PL(00)42 Rev E

© Boswell Mitchell & Johnston Ltd.

London School Of Hygiene & Tropical Medicine

Drawing issue for Section 96a Planning Submission