



Elevation 1

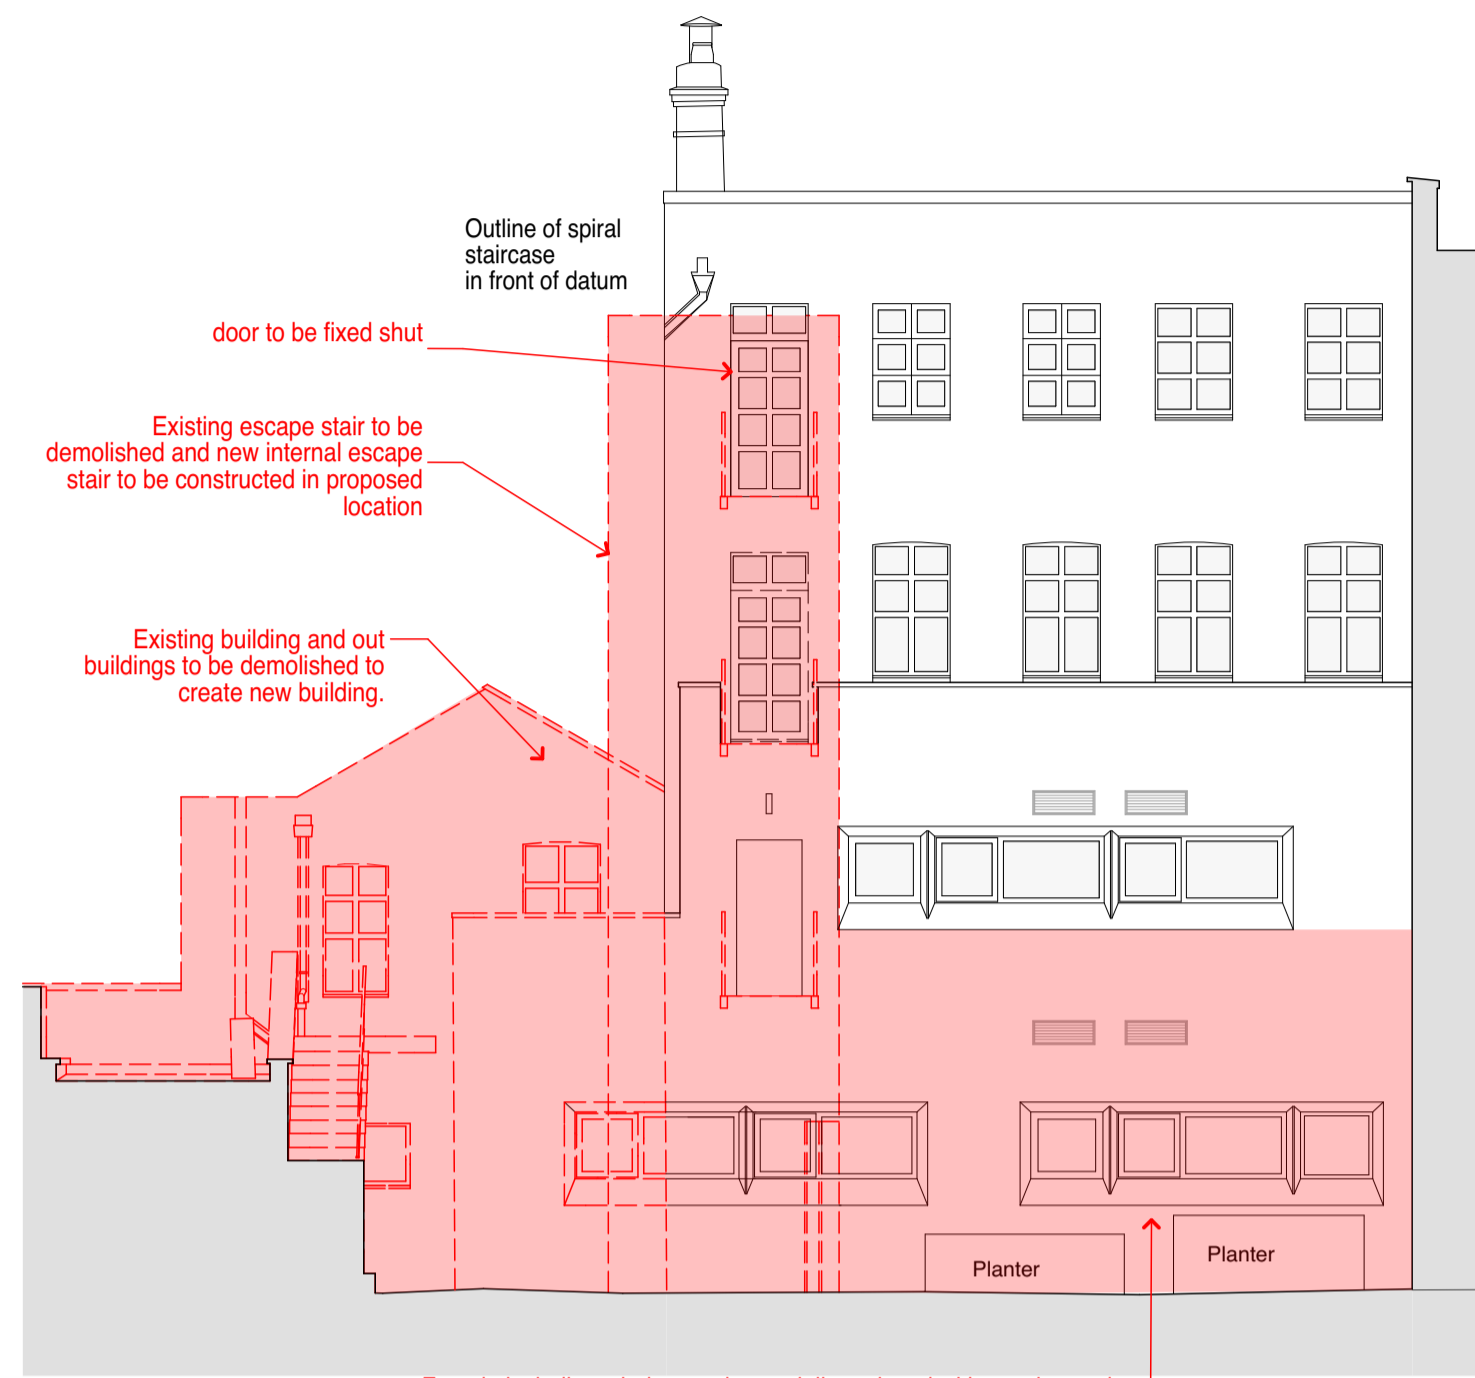


Elevation 5

Facade including windows to be partially replaced with new louvre screen and doors to substation, and single access door formed. Replacement of existing cladding to be undertaken as required (to match existing). External levels adjusted and brick plinth installed.

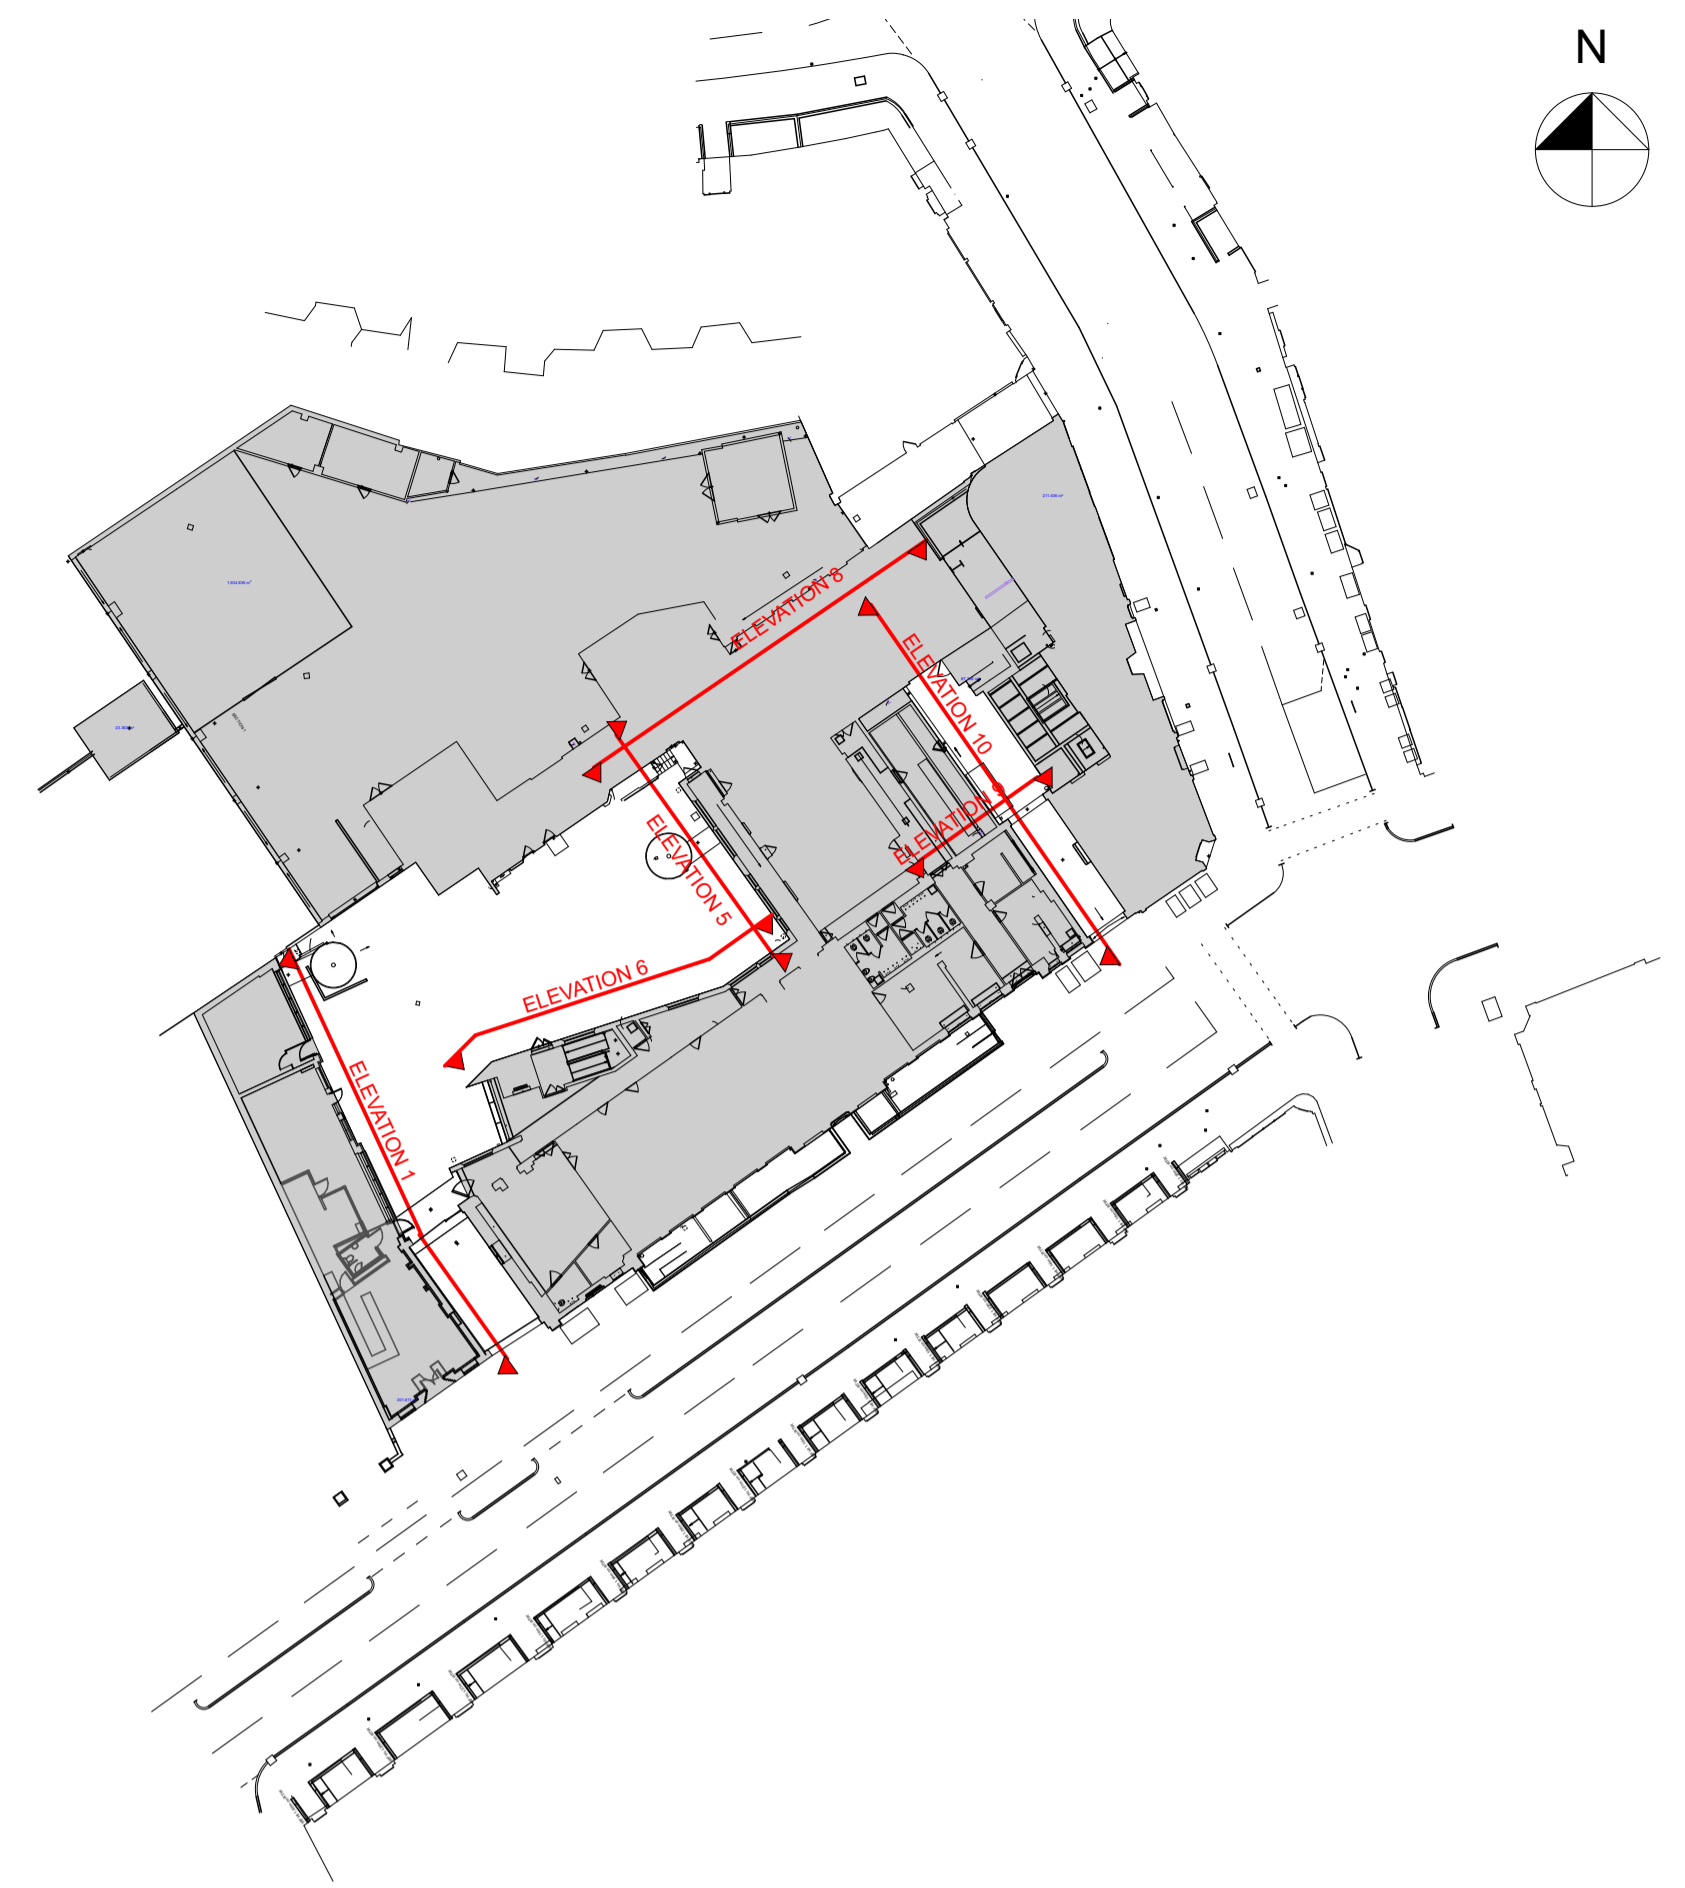

Elevation 10

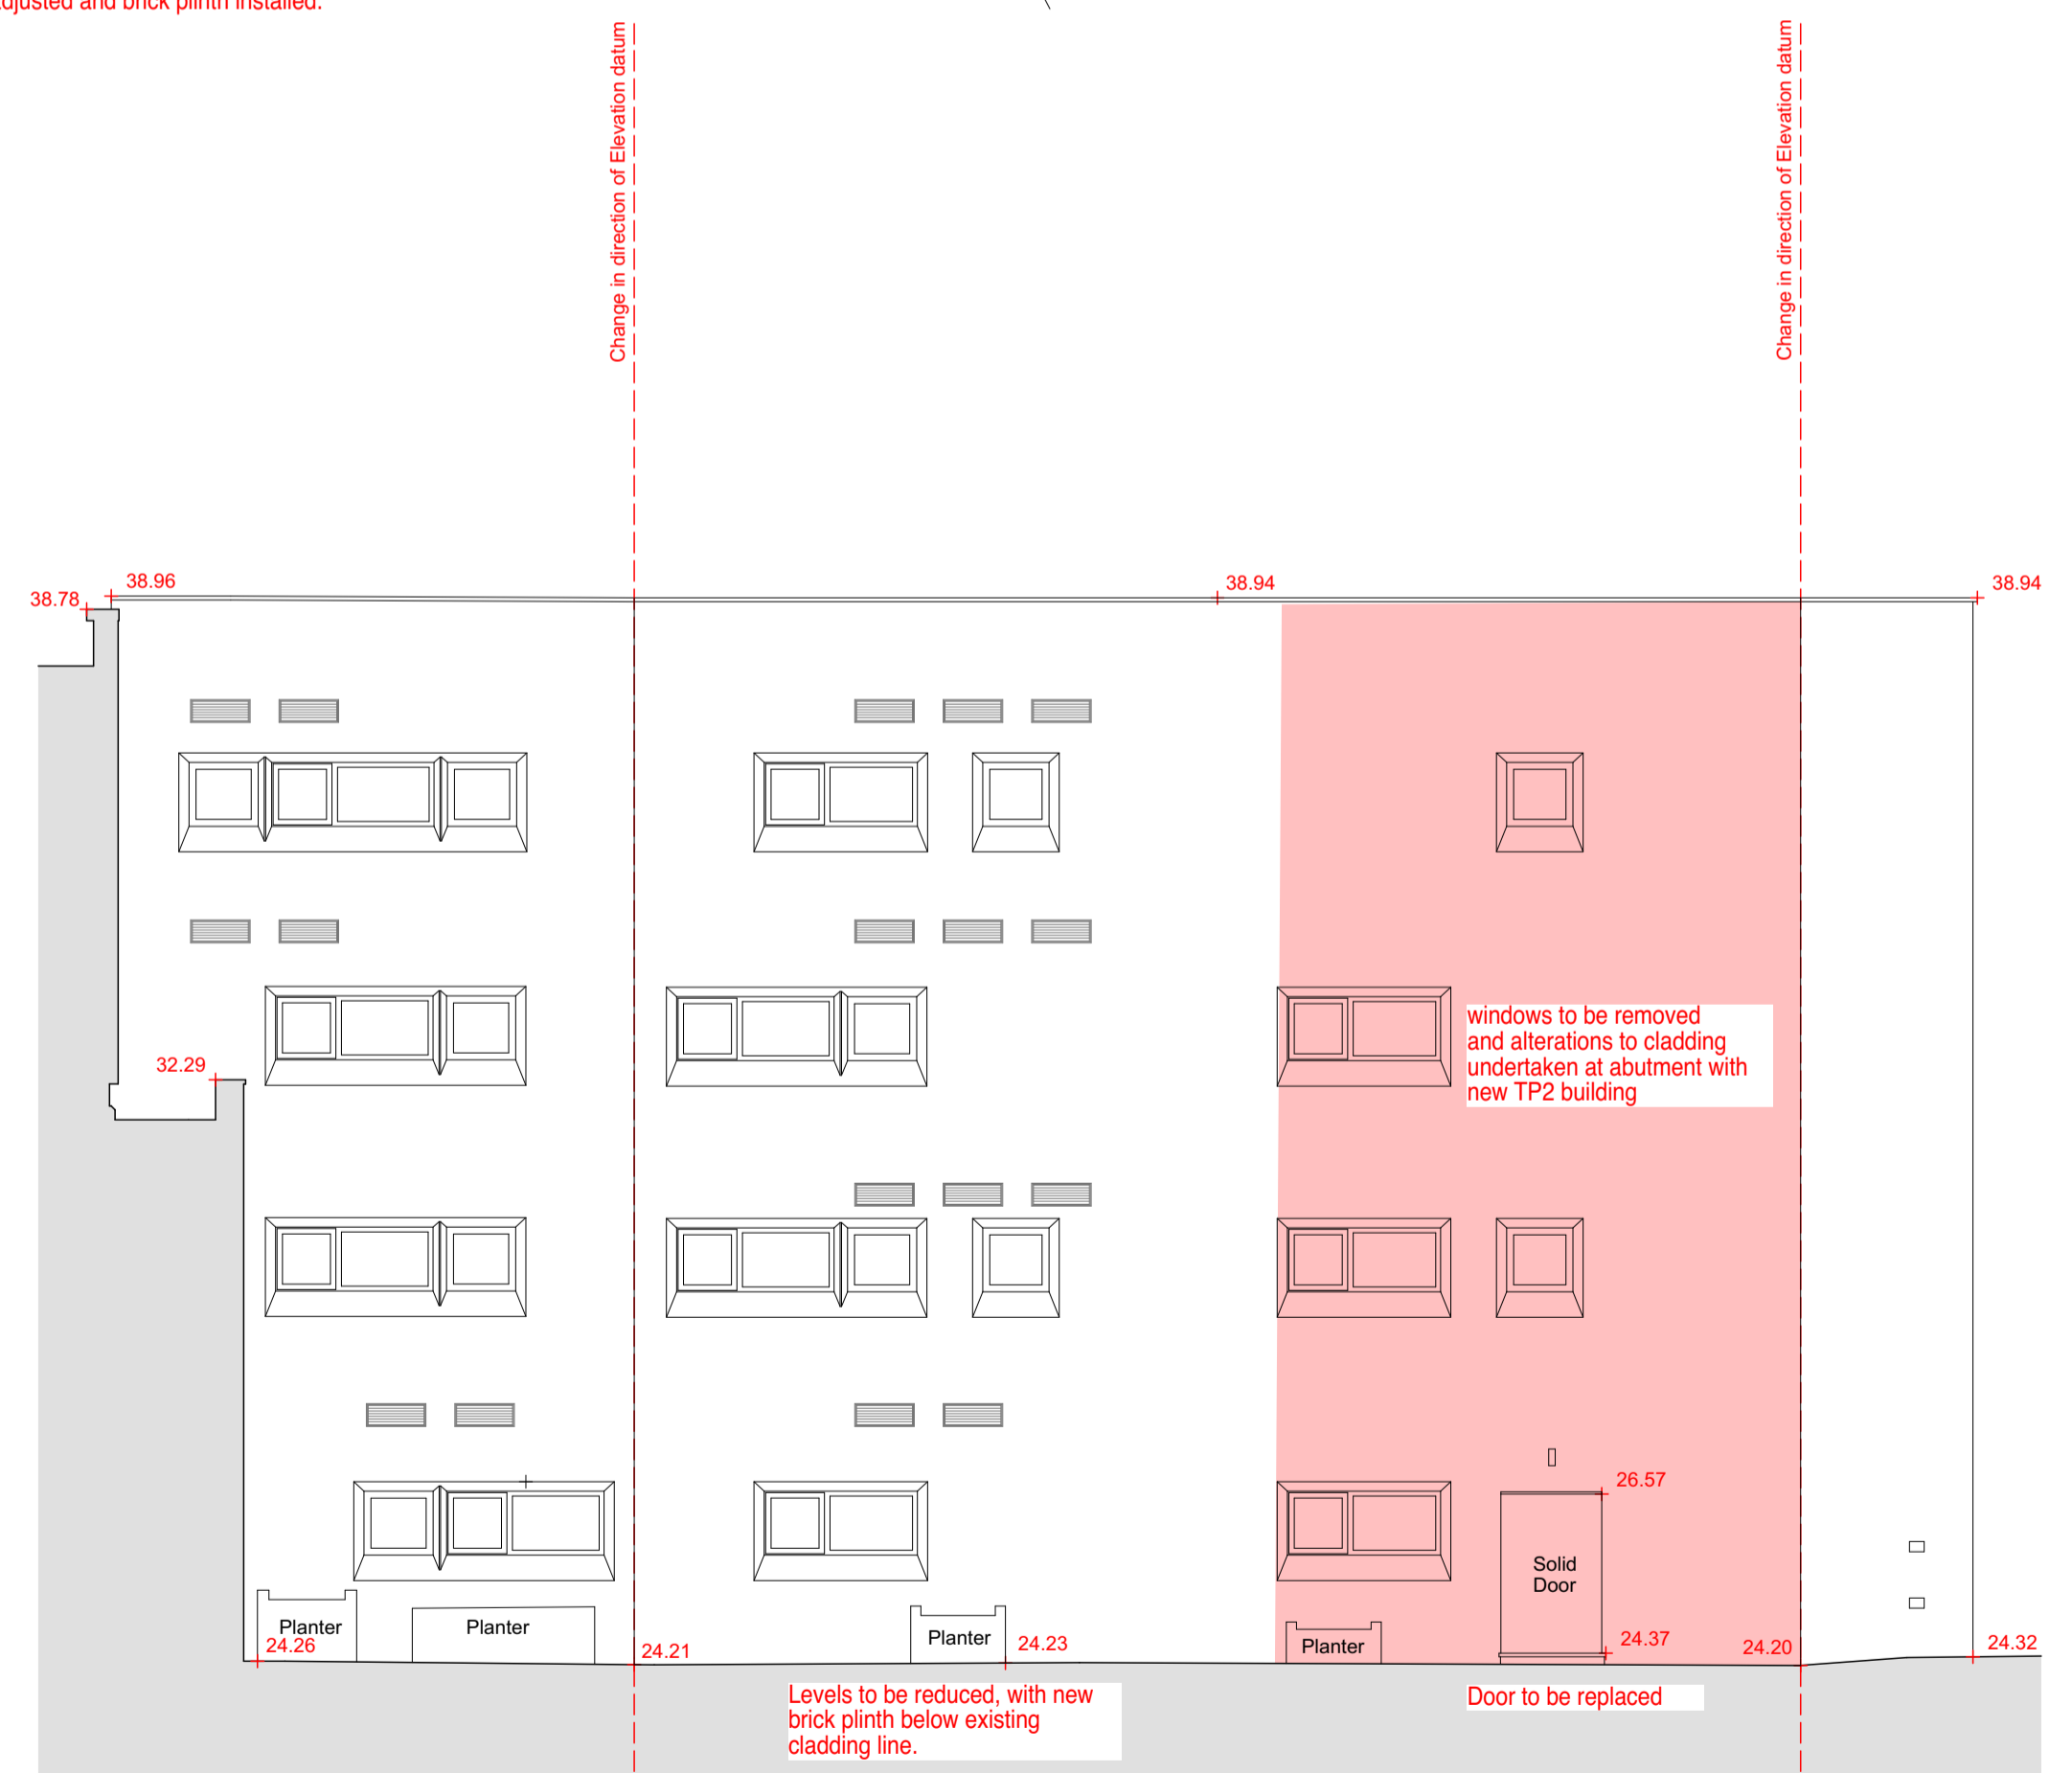

ELEVATION 6

DATUM 20.00m AOD

