


7 6 5 4 3 2 1

TP2

London School of Hygiene & Tropical Medicine

Tavistock Place

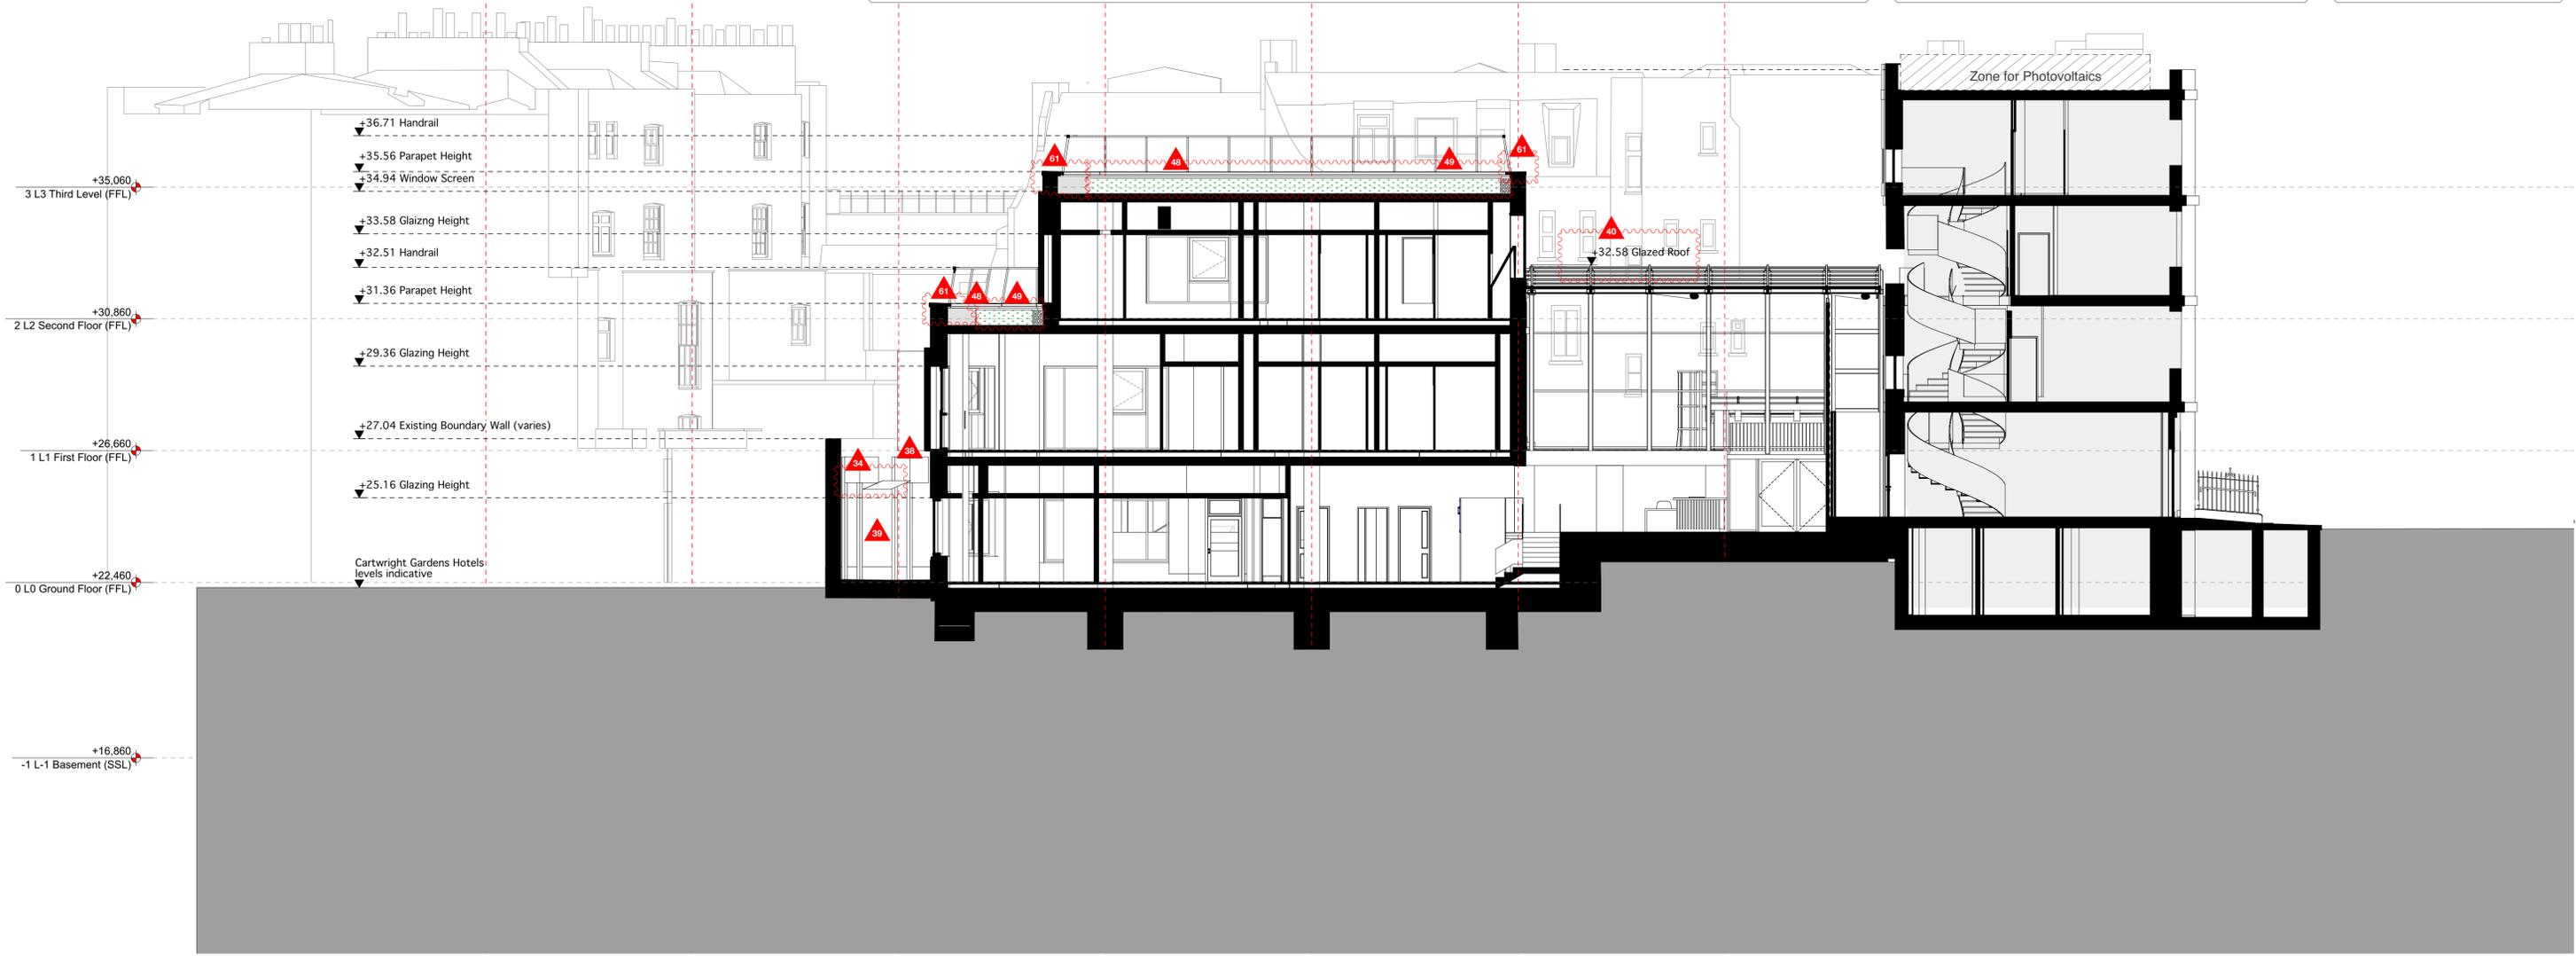

**LEGEND (ALL CHANGES TO ALL LEVELS)**

- |   |   |   |  |  |  |  |   |
|---|---|---|--|--|--|--|---|
| ▲61 Stair 2 omitted, and glazed entrance enclosure enlarged               | ▲29 External ramp adjusted, and railings added.   | ▲18 Window on north elevation of TP2 reduced in length. | ▲29 Revised door design  | ▲46 Height of glazed entrance roof increased to suit required pitch. | ▲61 Orientation of brass seams adjusted                          | ▲92 Door to be replaced                              | ▲74 Red line extended to include new ramp and frontage  |
| ▲62 Window added  | ▲10 West stair core glazing fenestration adjusted to suit amended stair landing levels. | ▲10 Revised turn-table size and position                | ▲30 Modifications to windows, doors and facades facing into courtyard.             | ▲41 Glazed entrance roof and canopy revised                          | ▲62 Roof gutters revised.  | ▲63 Revised proposal for the entrance                | ▲75 Ladder added  |
| ▲63 New steps to base of external spiral stair                            | ▲11 External paving levels in courtyard raised to achieve required paving falls.        | ▲11 Entrance ramp gradient and levels adjusted.         | ▲31 Gate details revised   | ▲42 New roof guarding to existing flat roof                          | ▲63 Means of escape revisited and exit door added to TP1         | ▲64 Gates and Entrance door in TP1 to be replaced    | ▲76 Works to Mews paving/kerbs added  |
| ▲64 Stair 3 roof and gable end arrangement revised.                       | ▲12 Low brick plinth added to base of external walls to TP2.                            | ▲12 External levels adjusted                            | ▲32 Revised proposal for bike storage replacing existing bike racks in Dairy shed. | ▲43 Screening fins and cladding added                                | ▲64 Spiral staircase landings added at each floor                | ▲65 Existing stair to be demolished                  | ▲77 Minor adjustment to ridge, and eaves line, (not affecting ridge level noted on consented drawings). |
| ▲65 Level 3 accommodation mansarded                                       | ▲13 Brick plinth added to base of existing buildings within courtyard.                  | ▲13 TP1 west door ramp omitted                          | ▲33 Gate retained and modified   | ▲44 Louvres added  | ▲65 Door modified  | ▲66 Existing window and door to be replaced          |   |
| ▲66 Roof light size, height and position adjusted, and smoke vents added. | ▲14 New steps and landing outside room G1.  | ▲14 Fall restraint added                                | ▲34 Bike canopy detail revised (typical condition highlighted)                     | ▲45 Ramp omitted   | ▲66 Basement louvers to external metal staircase landings        | ▲67 New reconfiguration for new spiral stair and WC  |   |
| ▲67 Louvres omitted.  | ▲15 Bin store enlarged and repositioned.  | ▲15 Gates removed                                       | ▲35 Sub-station doors revised  | ▲46 Door removed and infilled  | ▲67 Revised proposal for mean of escape in TP1                   | ▲68 Staircase partially demolished                   |   |
| ▲68 Roof light size, height and position adjusted.                        | ▲16 Gallery passageway to TP2: finishes revised.  | ▲16 Maintenance access door added                       | ▲36 Steps adjusted   | ▲47 Access hatch adjusted.   | ▲68 Revised proposal for window and door                         | ▲70 Level adjusted                                   |   |
|   | ▲17 Gallery passageway; entrance gates design revised.                                  | ▲17 Parapet revised                                     | ▲37 Cladding changed to brass finish   | ▲48 Depth of green/blue roof build-up adjusted.                      | ▲69 Revised proposal for door to be left as current              | ▲71 Lift pit adjusted                                |   |
|   |   | ▲18 Roof/wall shape adjusted                            | ▲38 Wall mounted planters revised (typical condition highlighted)                  | ▲49 Blue roof incorporated into green roof and gravel margins added. | ▲70 Gate to be removed   | ▲72 Level updated                                    |   |
|   |   | ▲19 TP1 reception relocated                             | ▲39 Steel posts added to boundary wall (typical condition highlighted)             | ▲50 Cladding build-up adjusted                                       | ▲61 Capping width adjusted and roof planters shown indicatively. | ▲73 Red line extended to include South Crescent Mews |   |

