





metres 1:50 ● A1
metres 1:100 ● A3

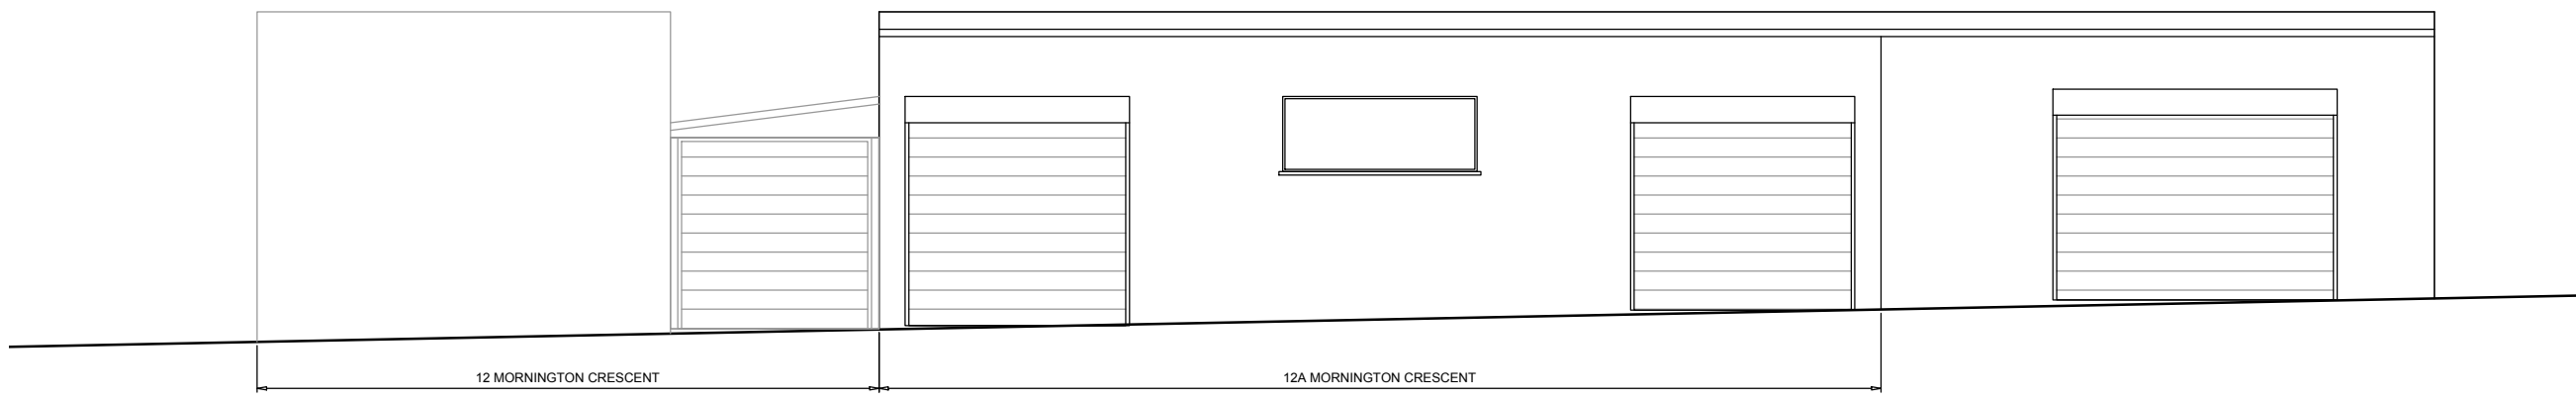

FRONT (NORTH) ELEVATION

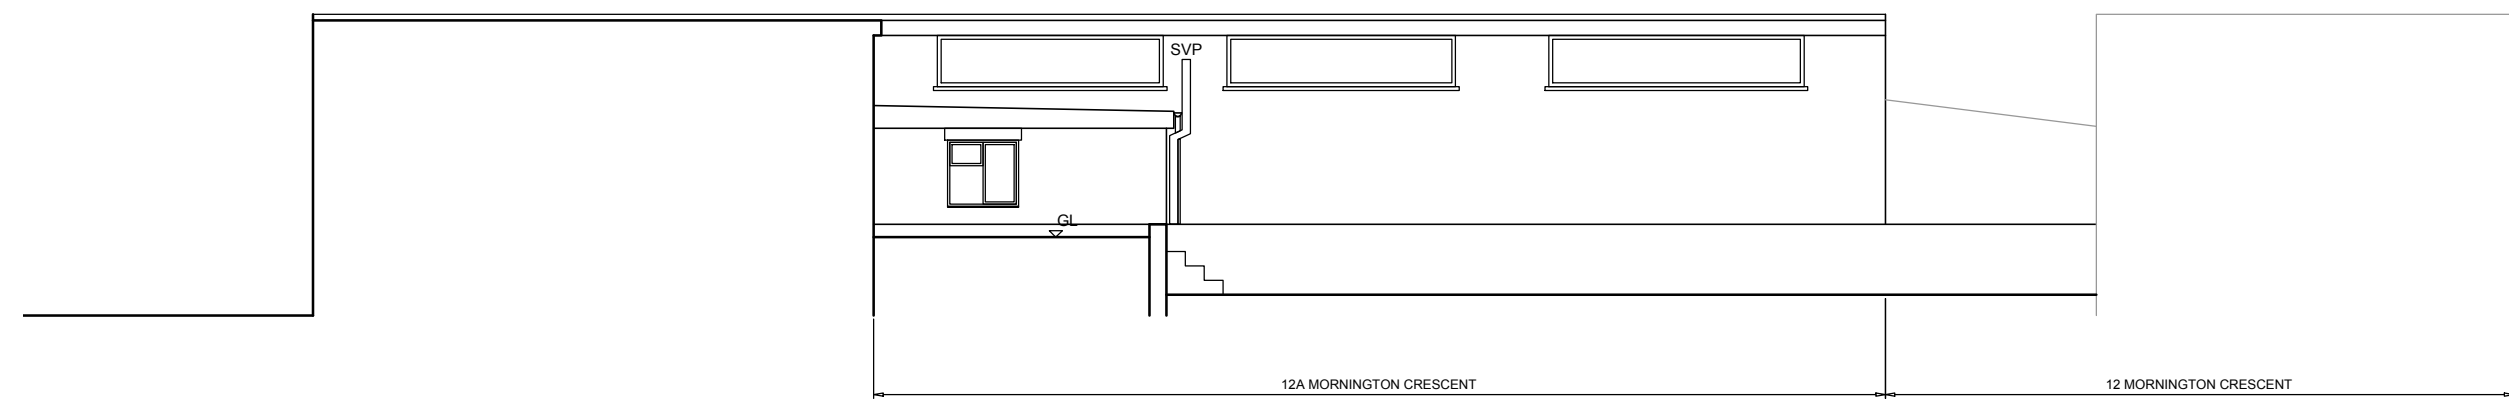

REAR (SOUTH) ELEVATION

NOTES
 SURVEYED DATE XX/XX/XXXX
 CONTRACTORS ARE TO CHECK ALL LEVELS AND DIMENSIONS BEFORE WORK IS PUT IN HAND AND ANY DISCREPANCIES ARE TO BE REFERRED TO THE ARCHITECTS.
 THIS DRAWING IS SUBJECT TO THE COPYRIGHT OF REIGATE ARCHITECTS AND MAY NOT BE REPRODUCED WITHOUT THE WRITTEN CONSENT OF REIGATE ARCHITECTS
 THE PURPOSE OF THIS DRAWING IS PLANNING

REV	DATE	DESCRIPTION	DWN	CHKD
P01	20.12.18	PLANNING APPLICATION ISSUED	CL	TL



24 HOLMESDALE RD REIGATE SURREY
RH2 0BQ 01737 243540

INFO@REIGATEARCHITECTS.CO.UK

CLIENT
 GLOBE MOTORS
 JOB
 12A MORNINGTON
 CRESCENT NW1 7RH
 TITLE
 SURVEY
 ELEVATIONS (1)

SCALE 1:50@A1 1:100@A3 DATE 14/11/2018 STATUS	DRAWING NO. 1651-04	REV P01
--	-------------------------------	-------------------