
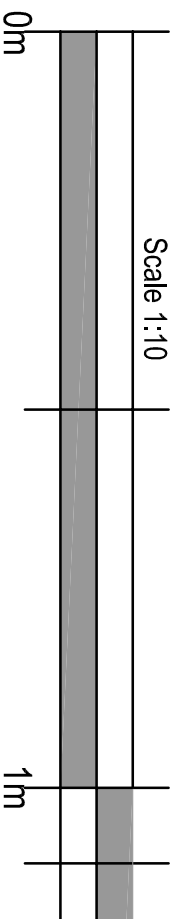


FONT: Eurostile
FONT COLOUR: cmyk = 0,0,0,0, (white)

SURROUND COLOUR - cmyk = 0,0,0,100 (black)


NOTE MACHINE RED - cmyk = 15,100,100,0
NOTEMACHINE BLUE - cmyk = 100,90,10,0

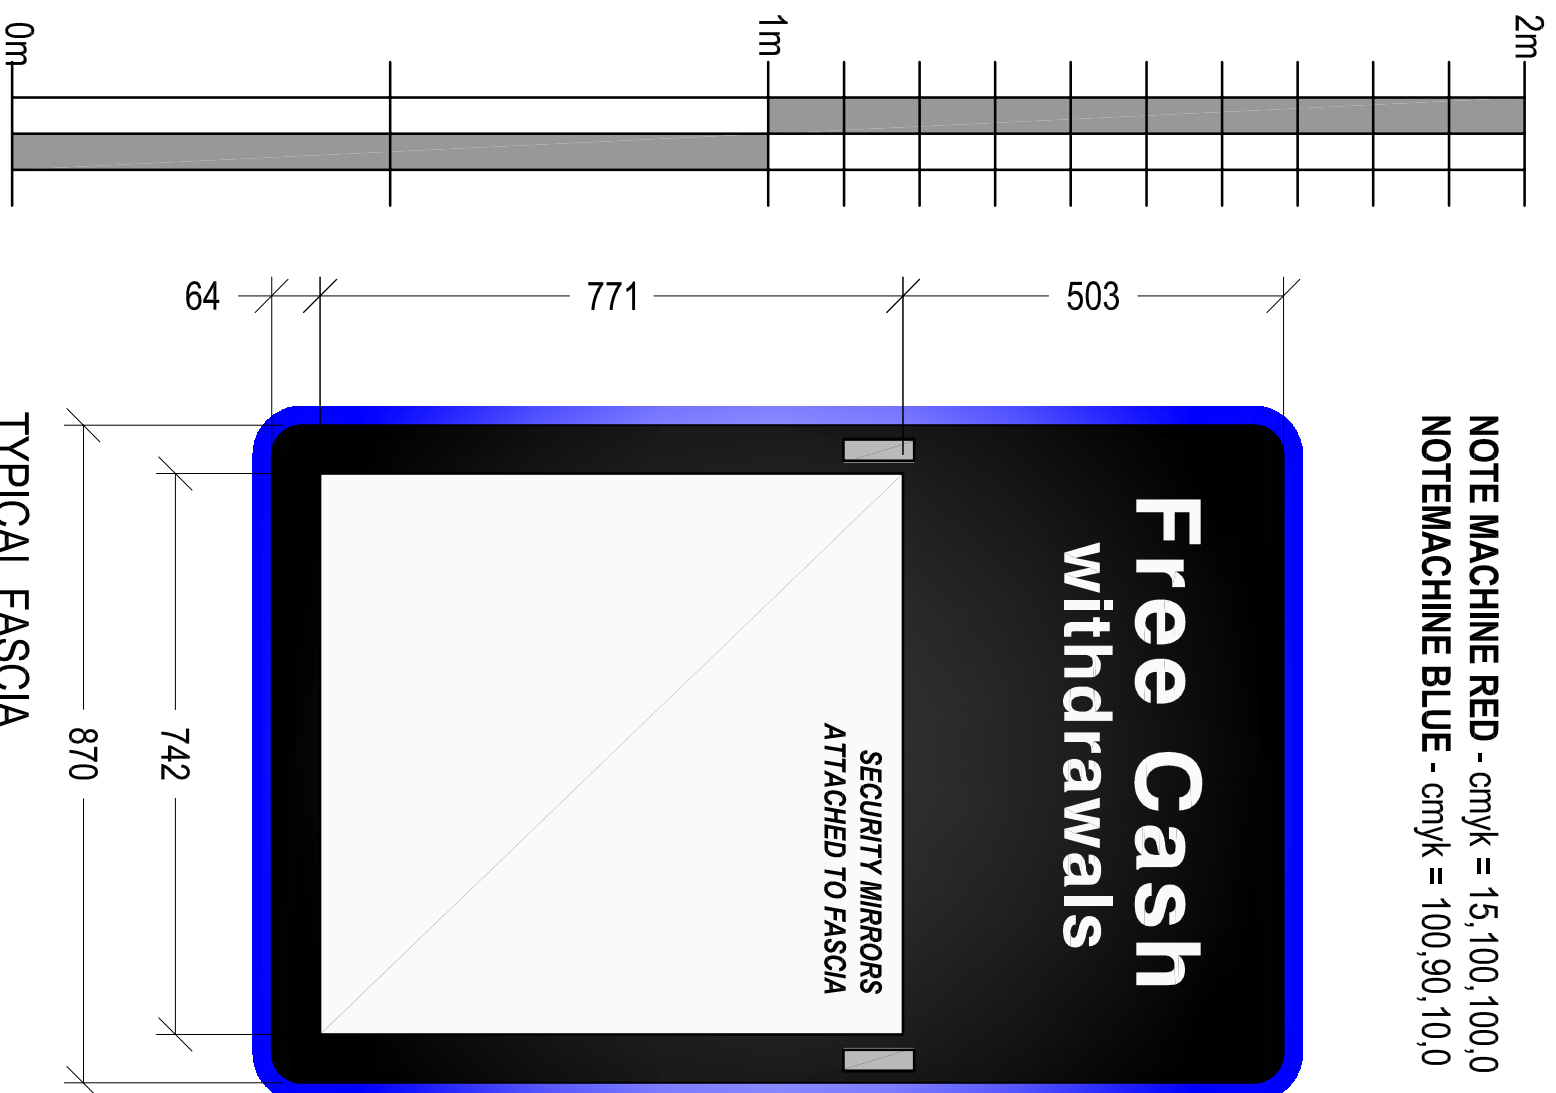

TYPICAL FASCIA

Scale 1:10

NOTE:
 Illumination levels 286.478 cd/m

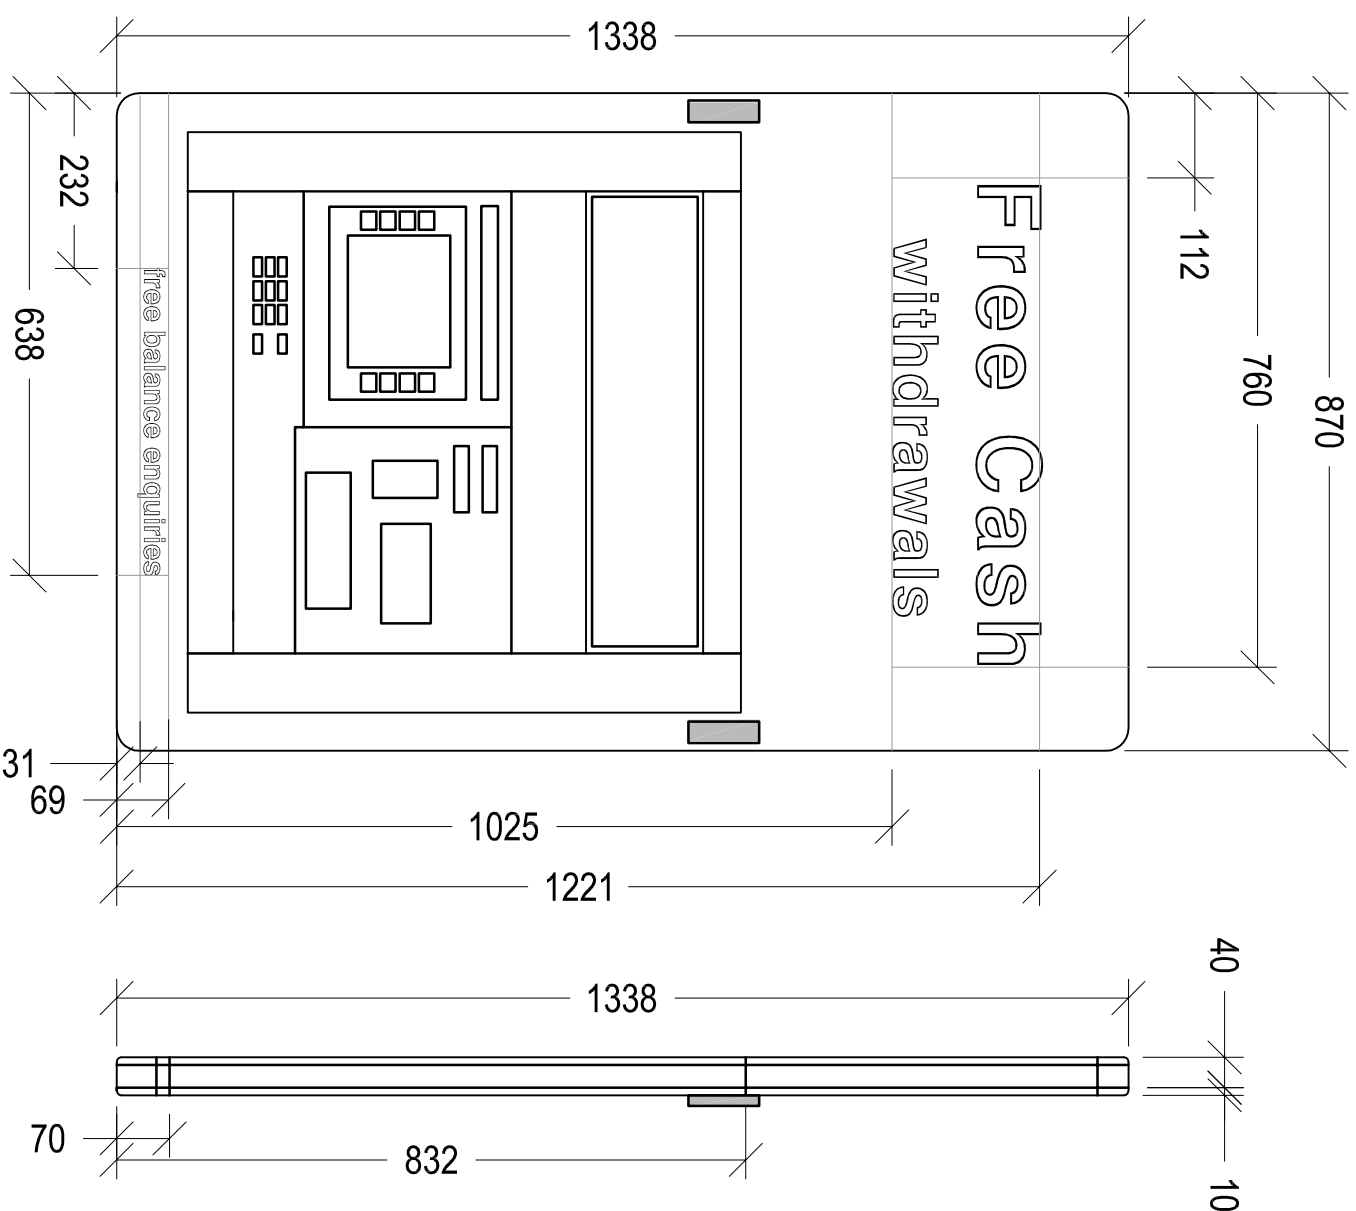

GENERAL NOTES: 1) All dimensions in millimeters unless otherwise stated.			
Date:	Comments:	By:	
Project: NOTE MACHINE			
GENERAL SITE INSTALLATION ARRANGEMENTS			
Drawing Title: TYPICAL FASCIA ELEVATIONS - 5887			
Ref:	Date:	Rev:	
NM-GA-F1-B	29-01-2018		
Scale:	Paper:	Date Rev:	
1:10	A3		