


305 Finchley Road

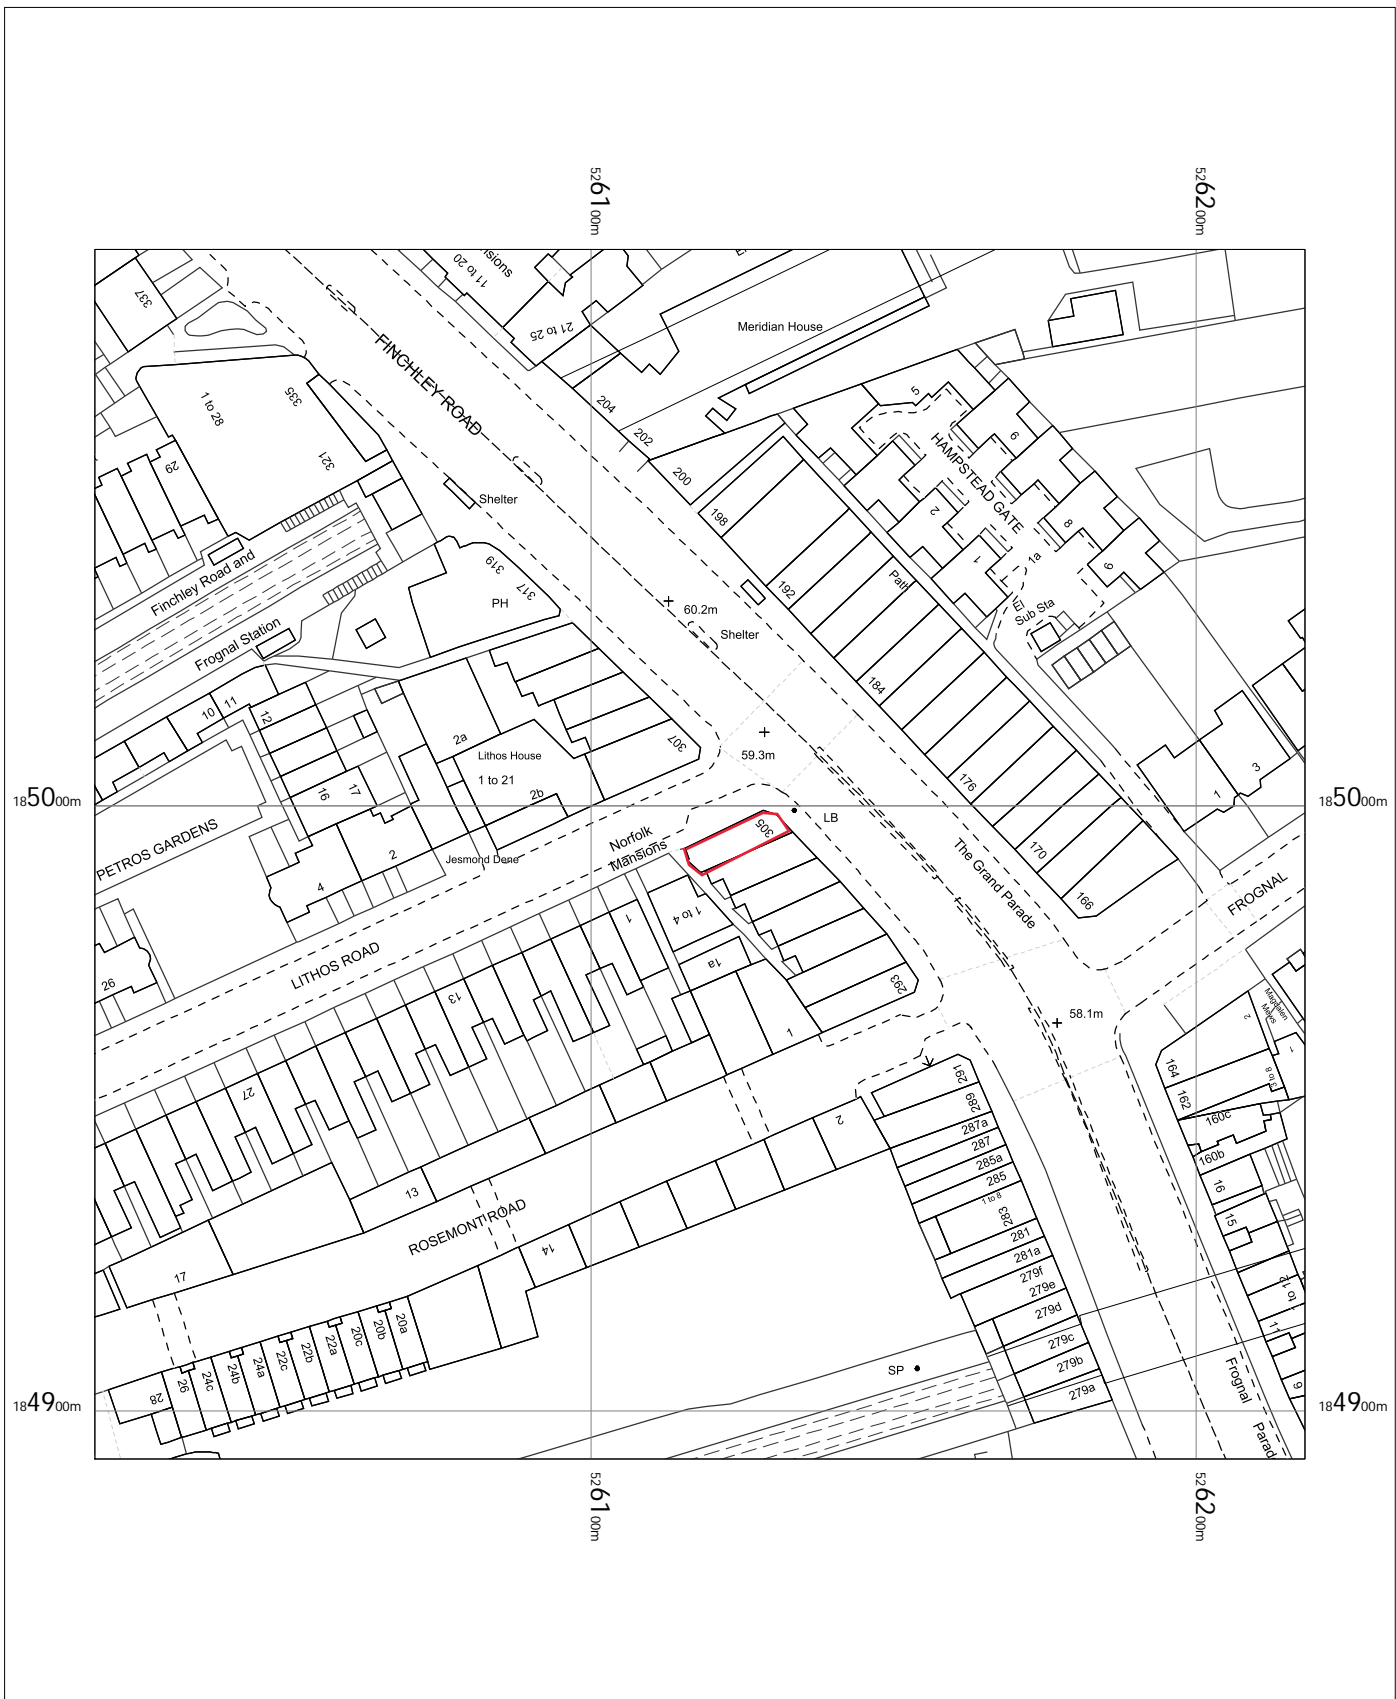

Costcutter
 305 Finchley Road
 London
 NW3 6DT
 T018750

OS MasterMap 1250/2500/10000 scale
 Saturday, December 1, 2018, ID: BLJT-00761124
 www.planningapplicationmaps.co.uk
 1:1250 scale print at A4, Centre: 526118 E, 184992 N
 ©Crown Copyright Ordnance Survey. Licence no. 100051661

