




- NOTES
1. This drawing must not be scaled
 2. The contractor is to check all dimensions on site

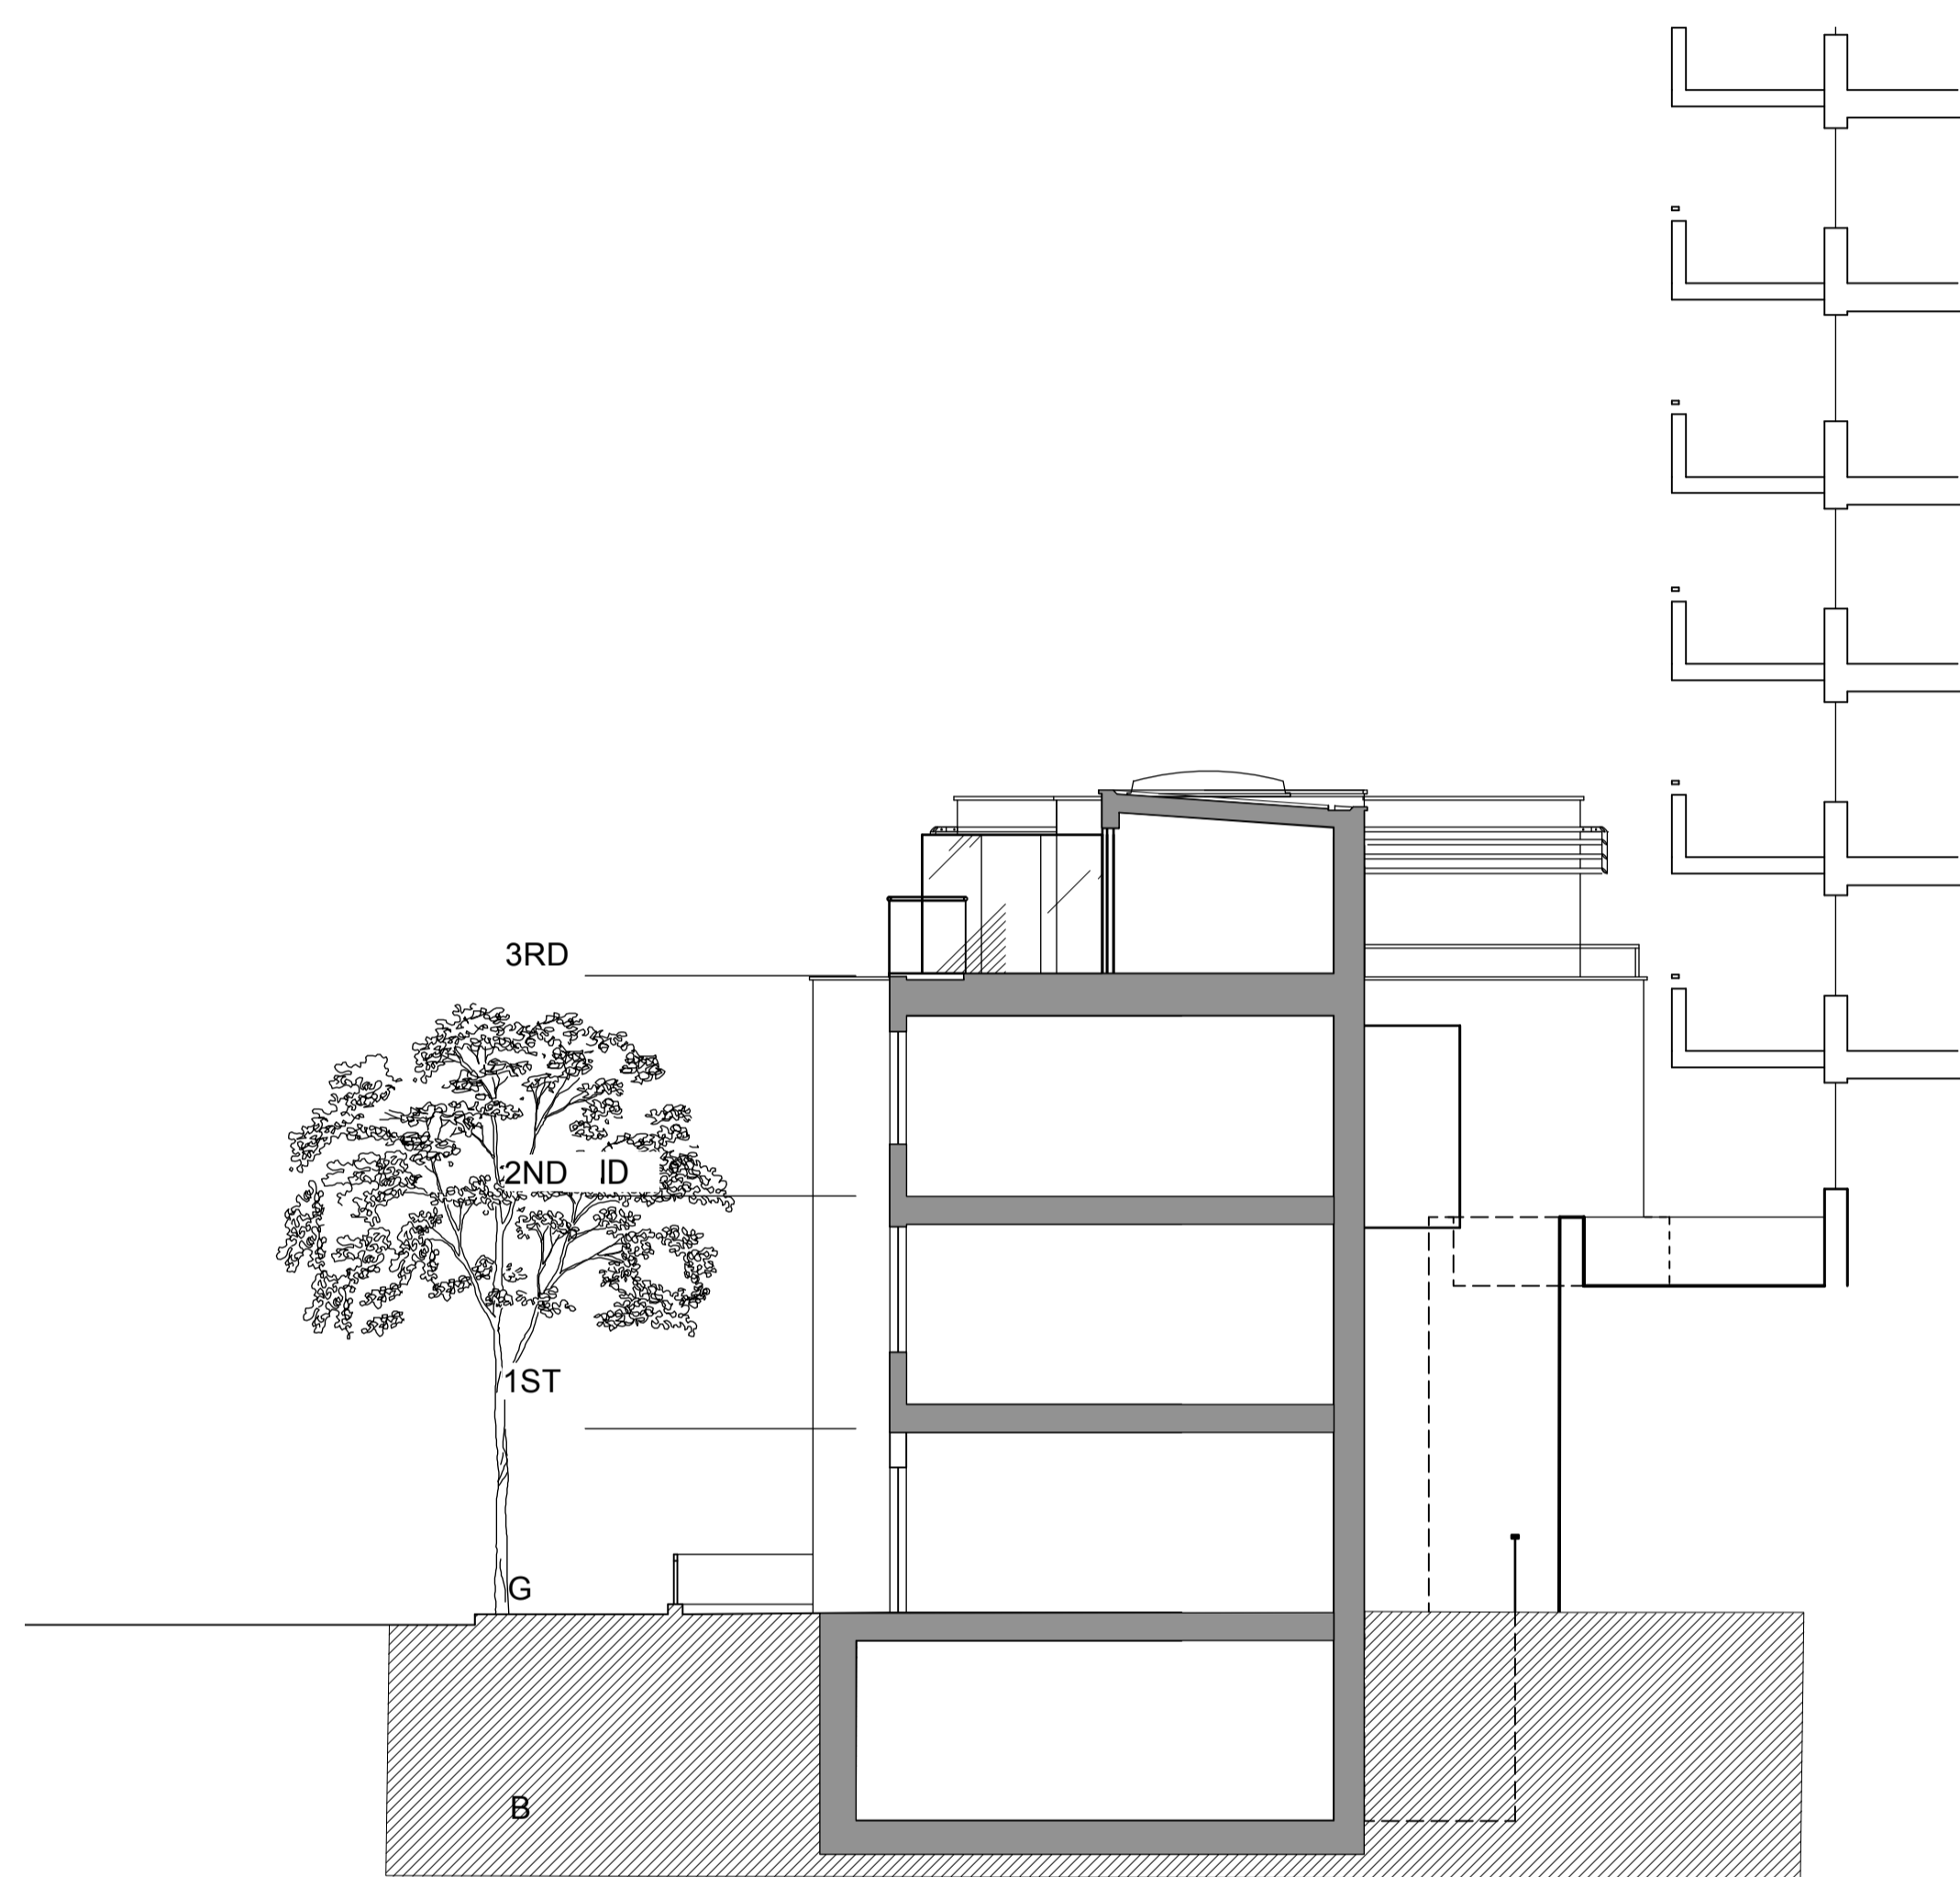

EXISTING SECTION A-A

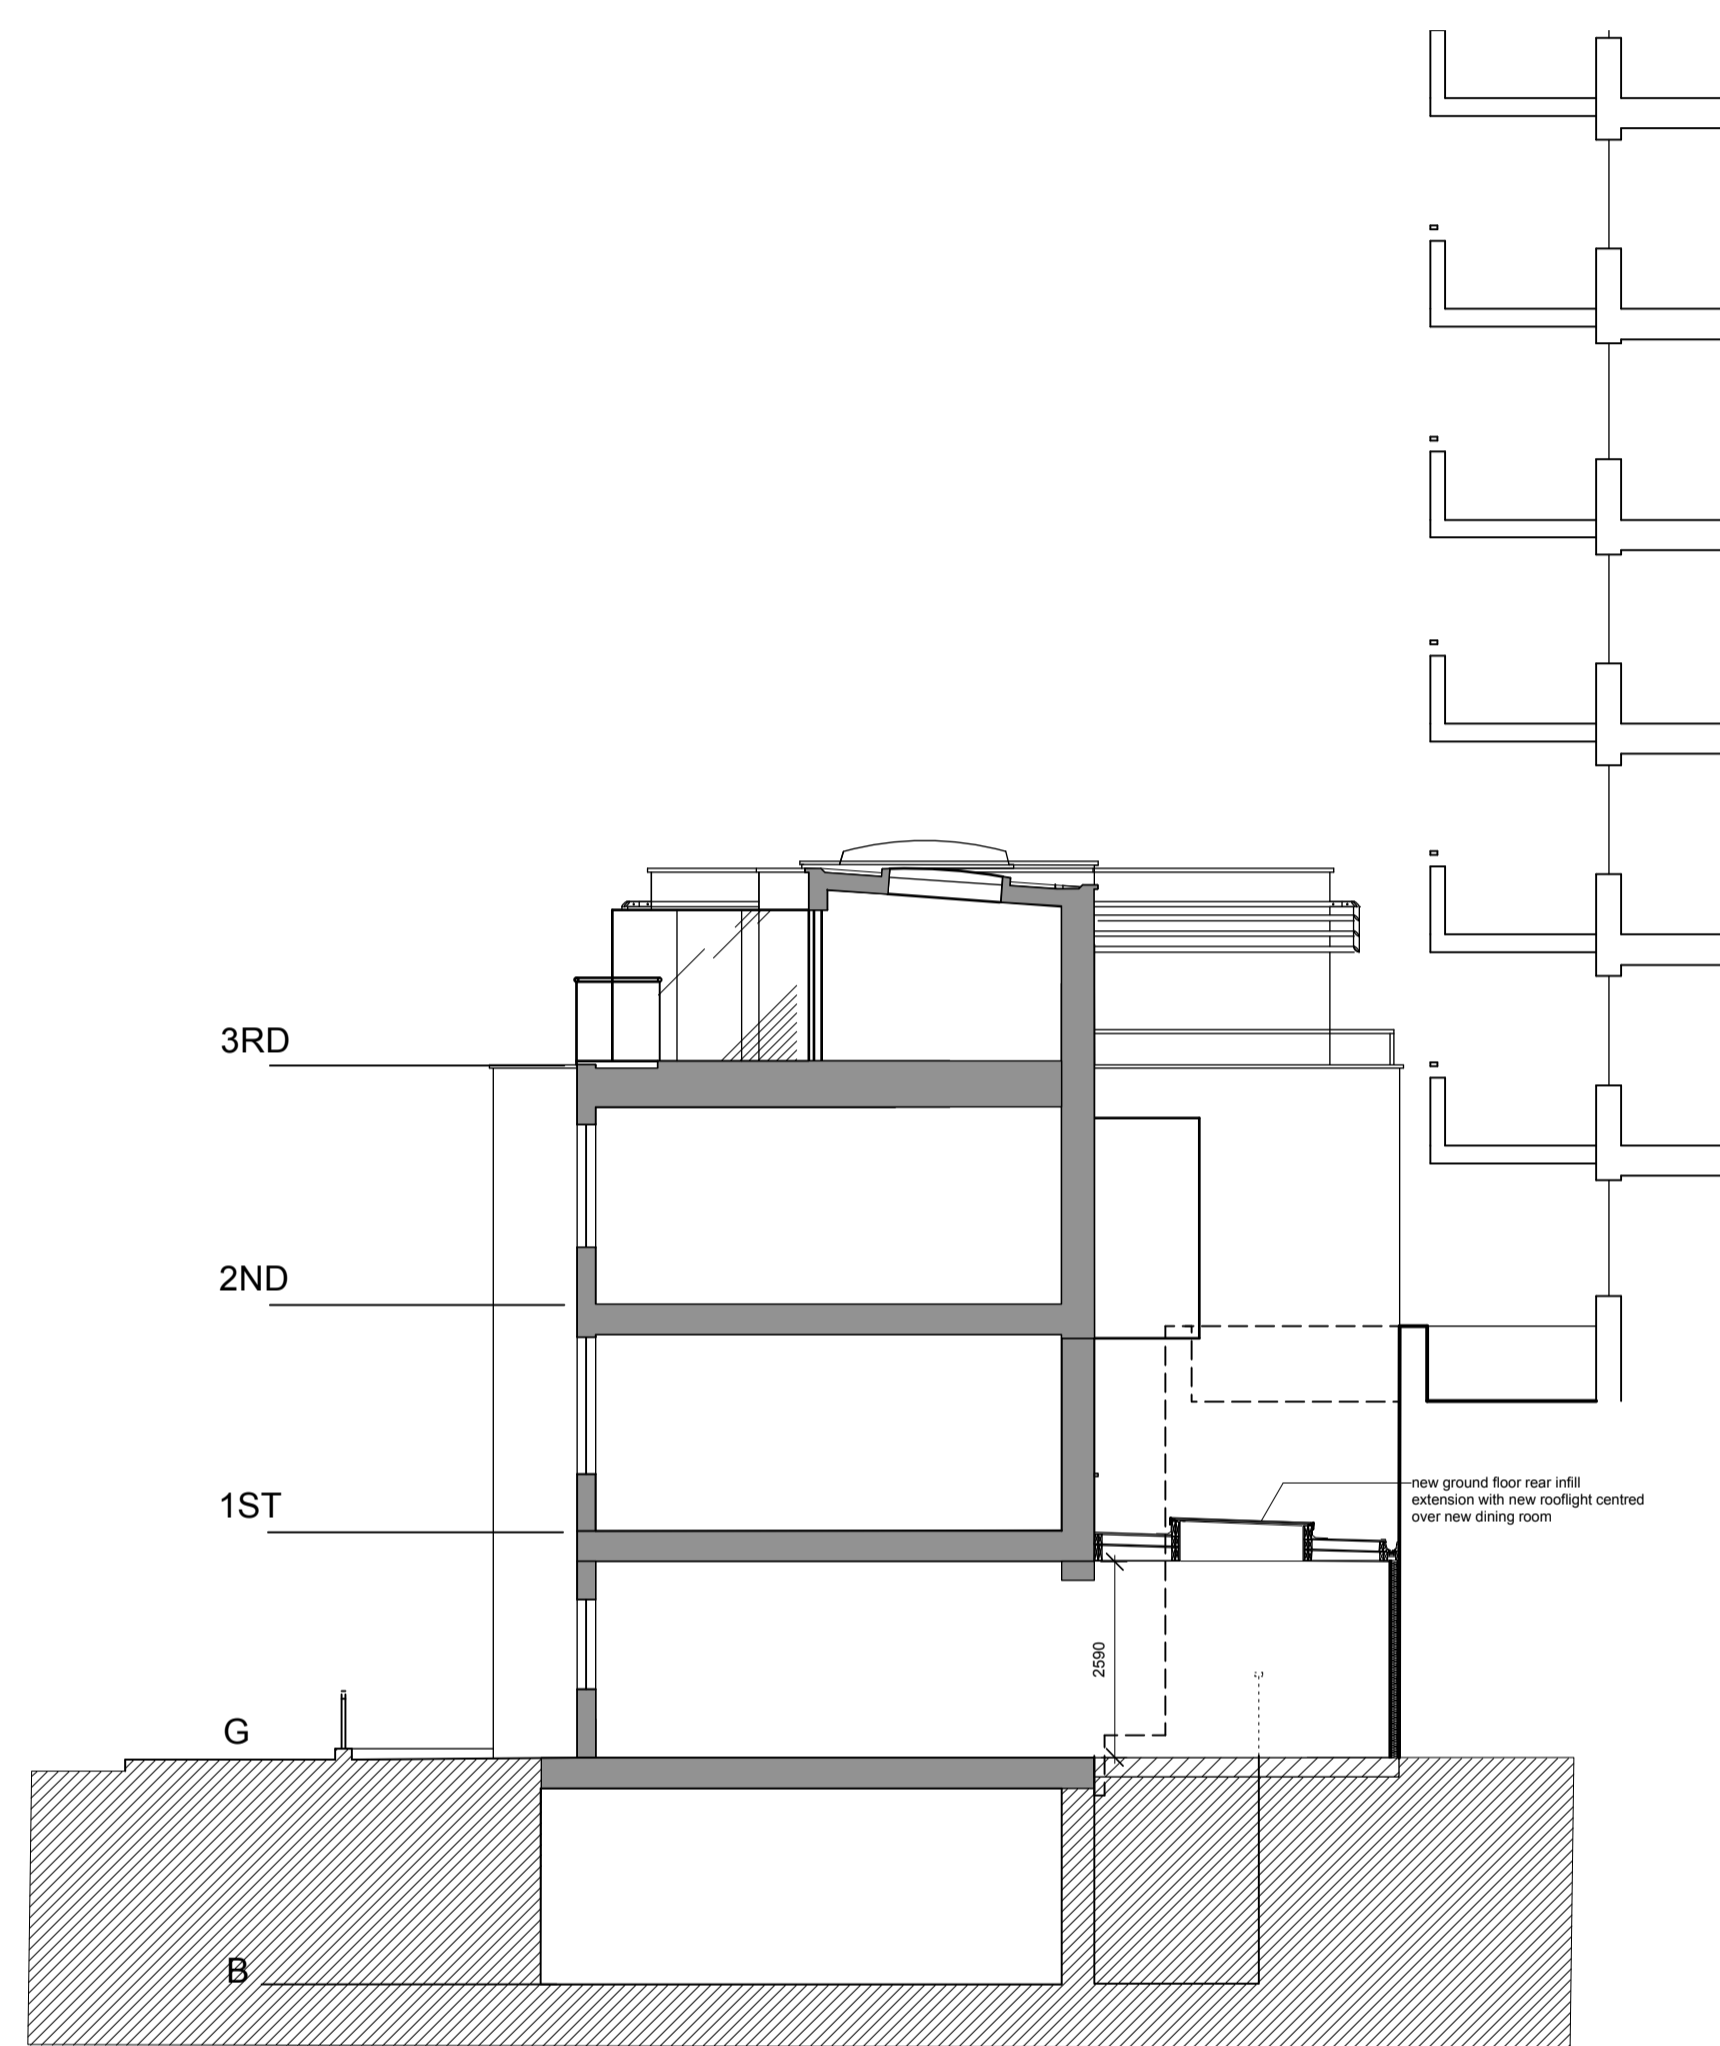

PROPOSED SECTION A-A

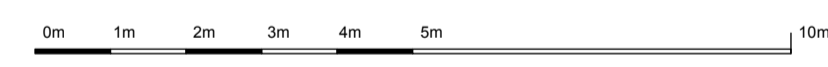

no.	revision	date
dwg type	GENERAL ARRANGEMENT	
dwg status	PLANNING	
Sacks Maguire Architects 155a Regents Park Road London NW1 8BB Telephone 020 7431 0665 Fax 020 7431 4398		
Project 1 BELMONT COURT 150 LOUDON ROAD NW8 0AN		
Title EXISTING & PROPOSED SECTION A		
Client MR & MRS GEE		
scale 1:50 @ A1	drawn Hulda	date July '11
job number 531	drawing number PC007	revision -