
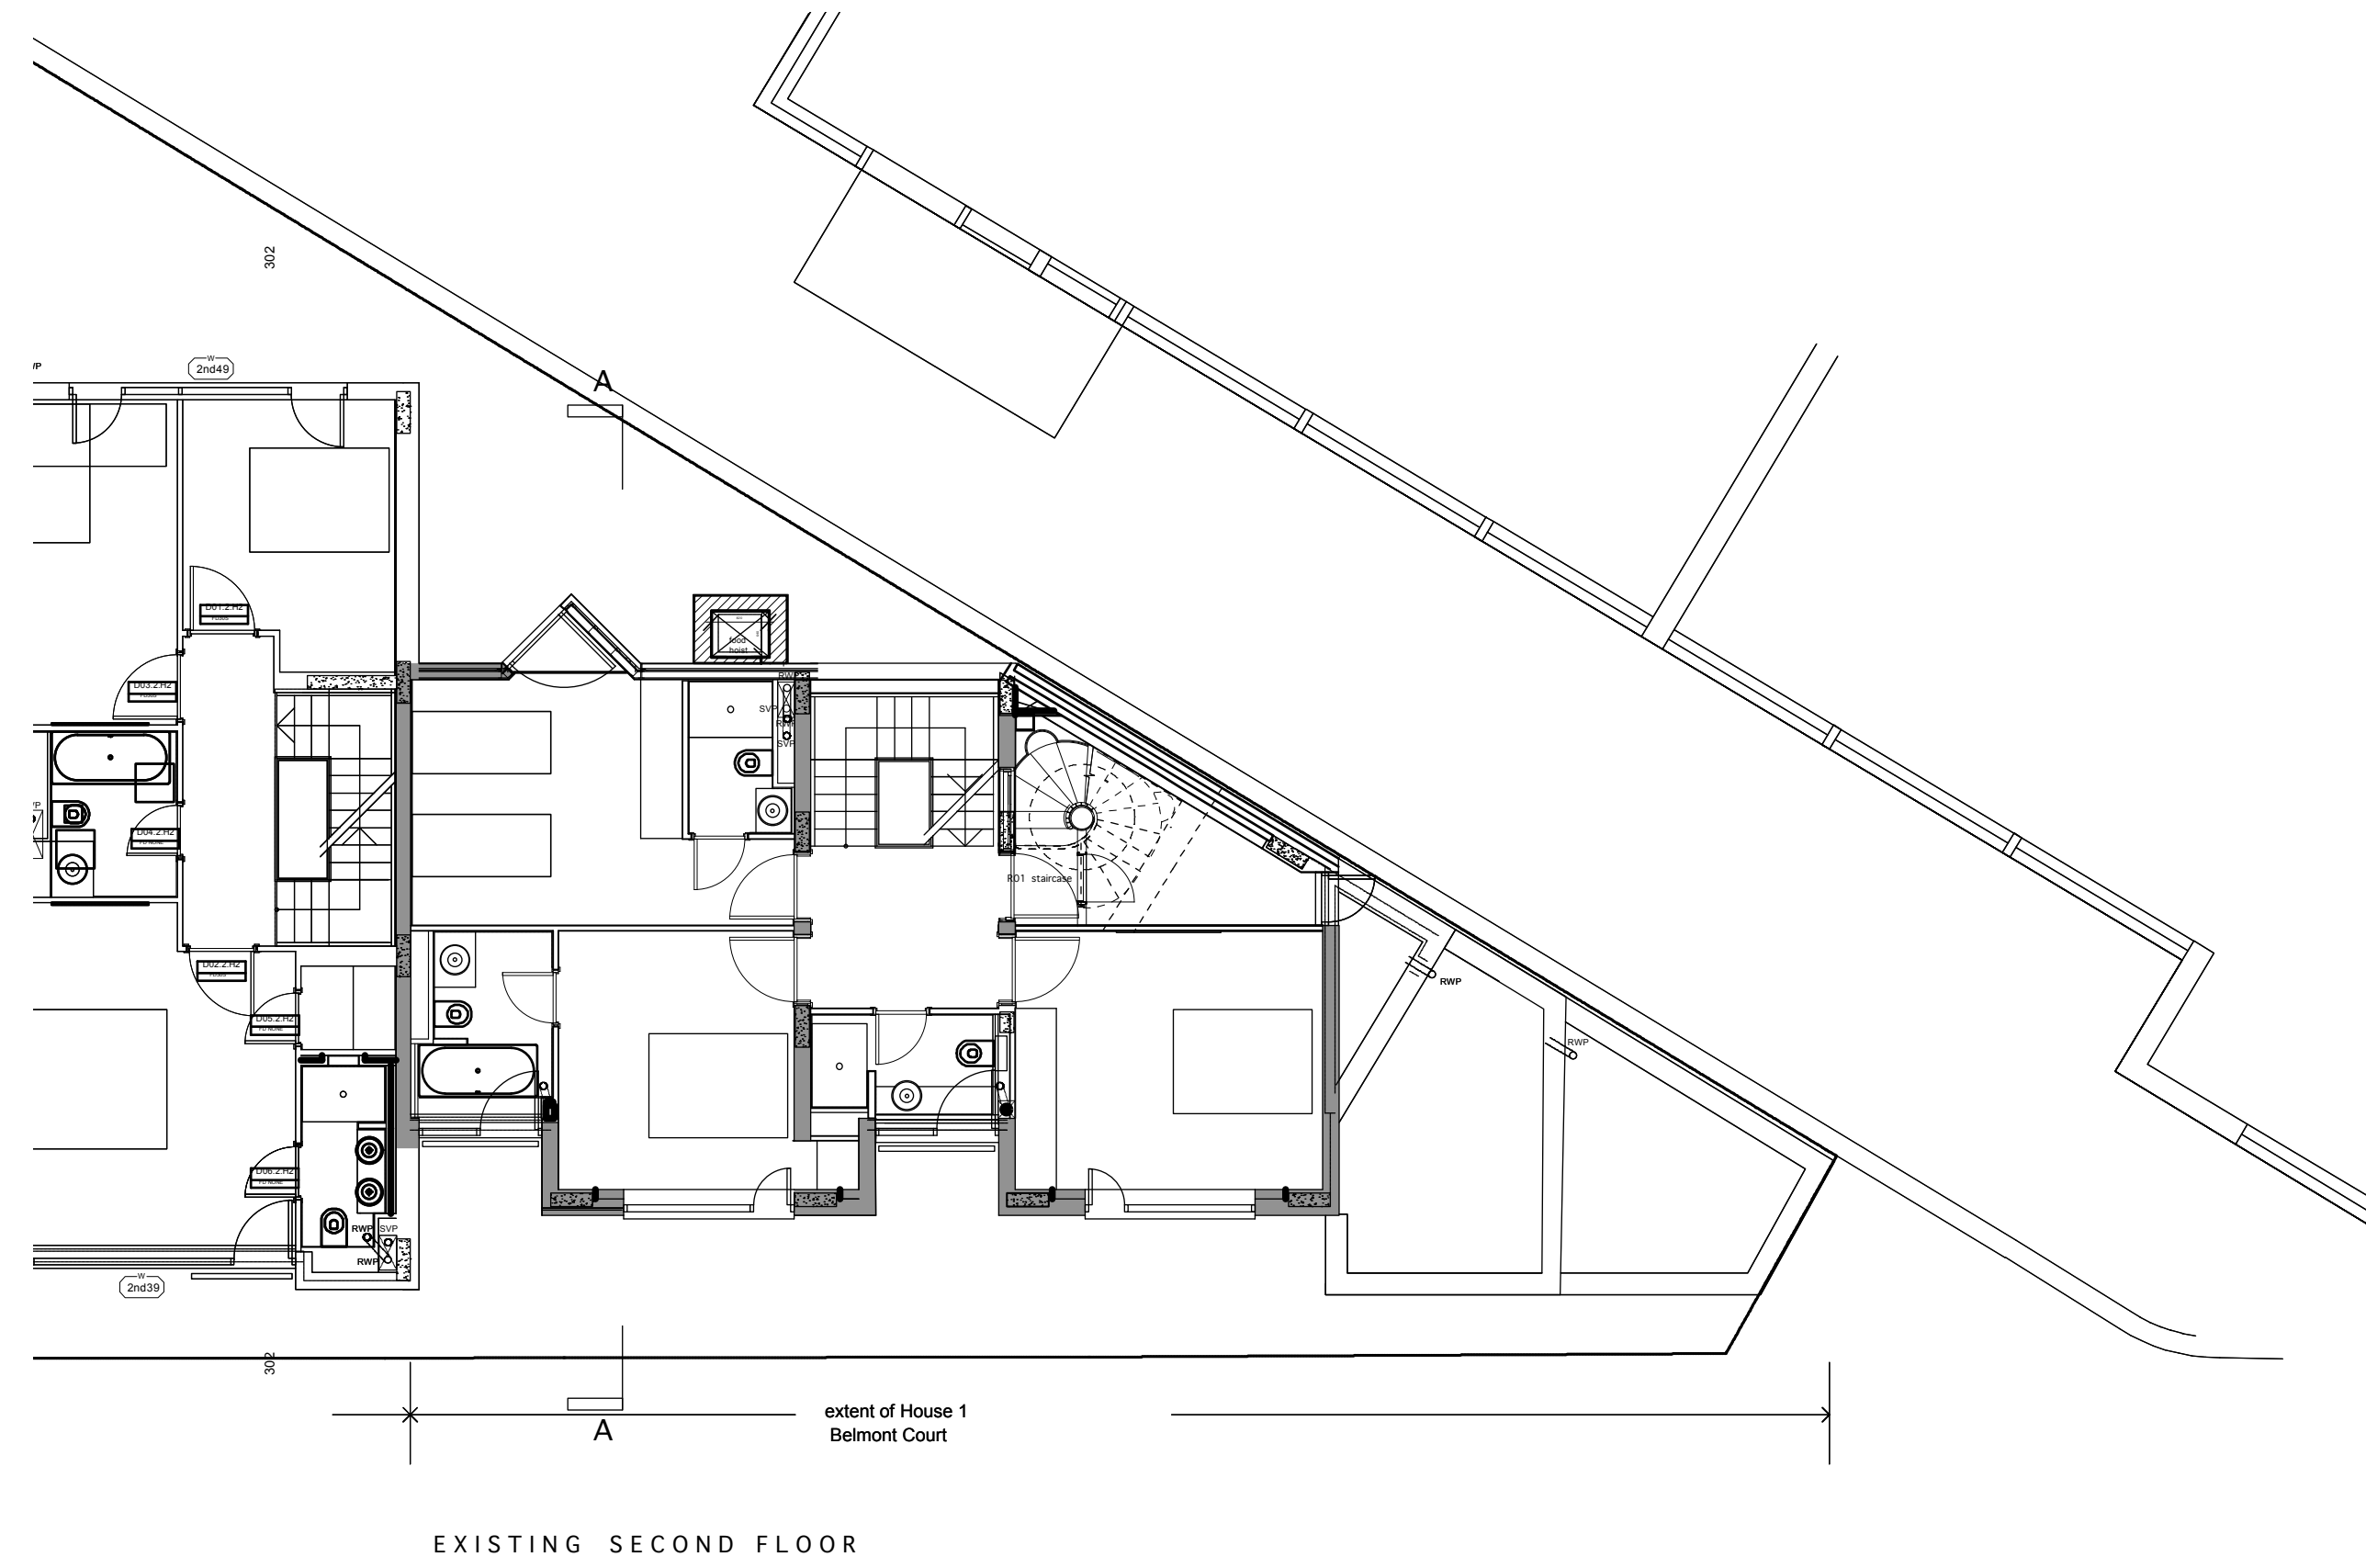
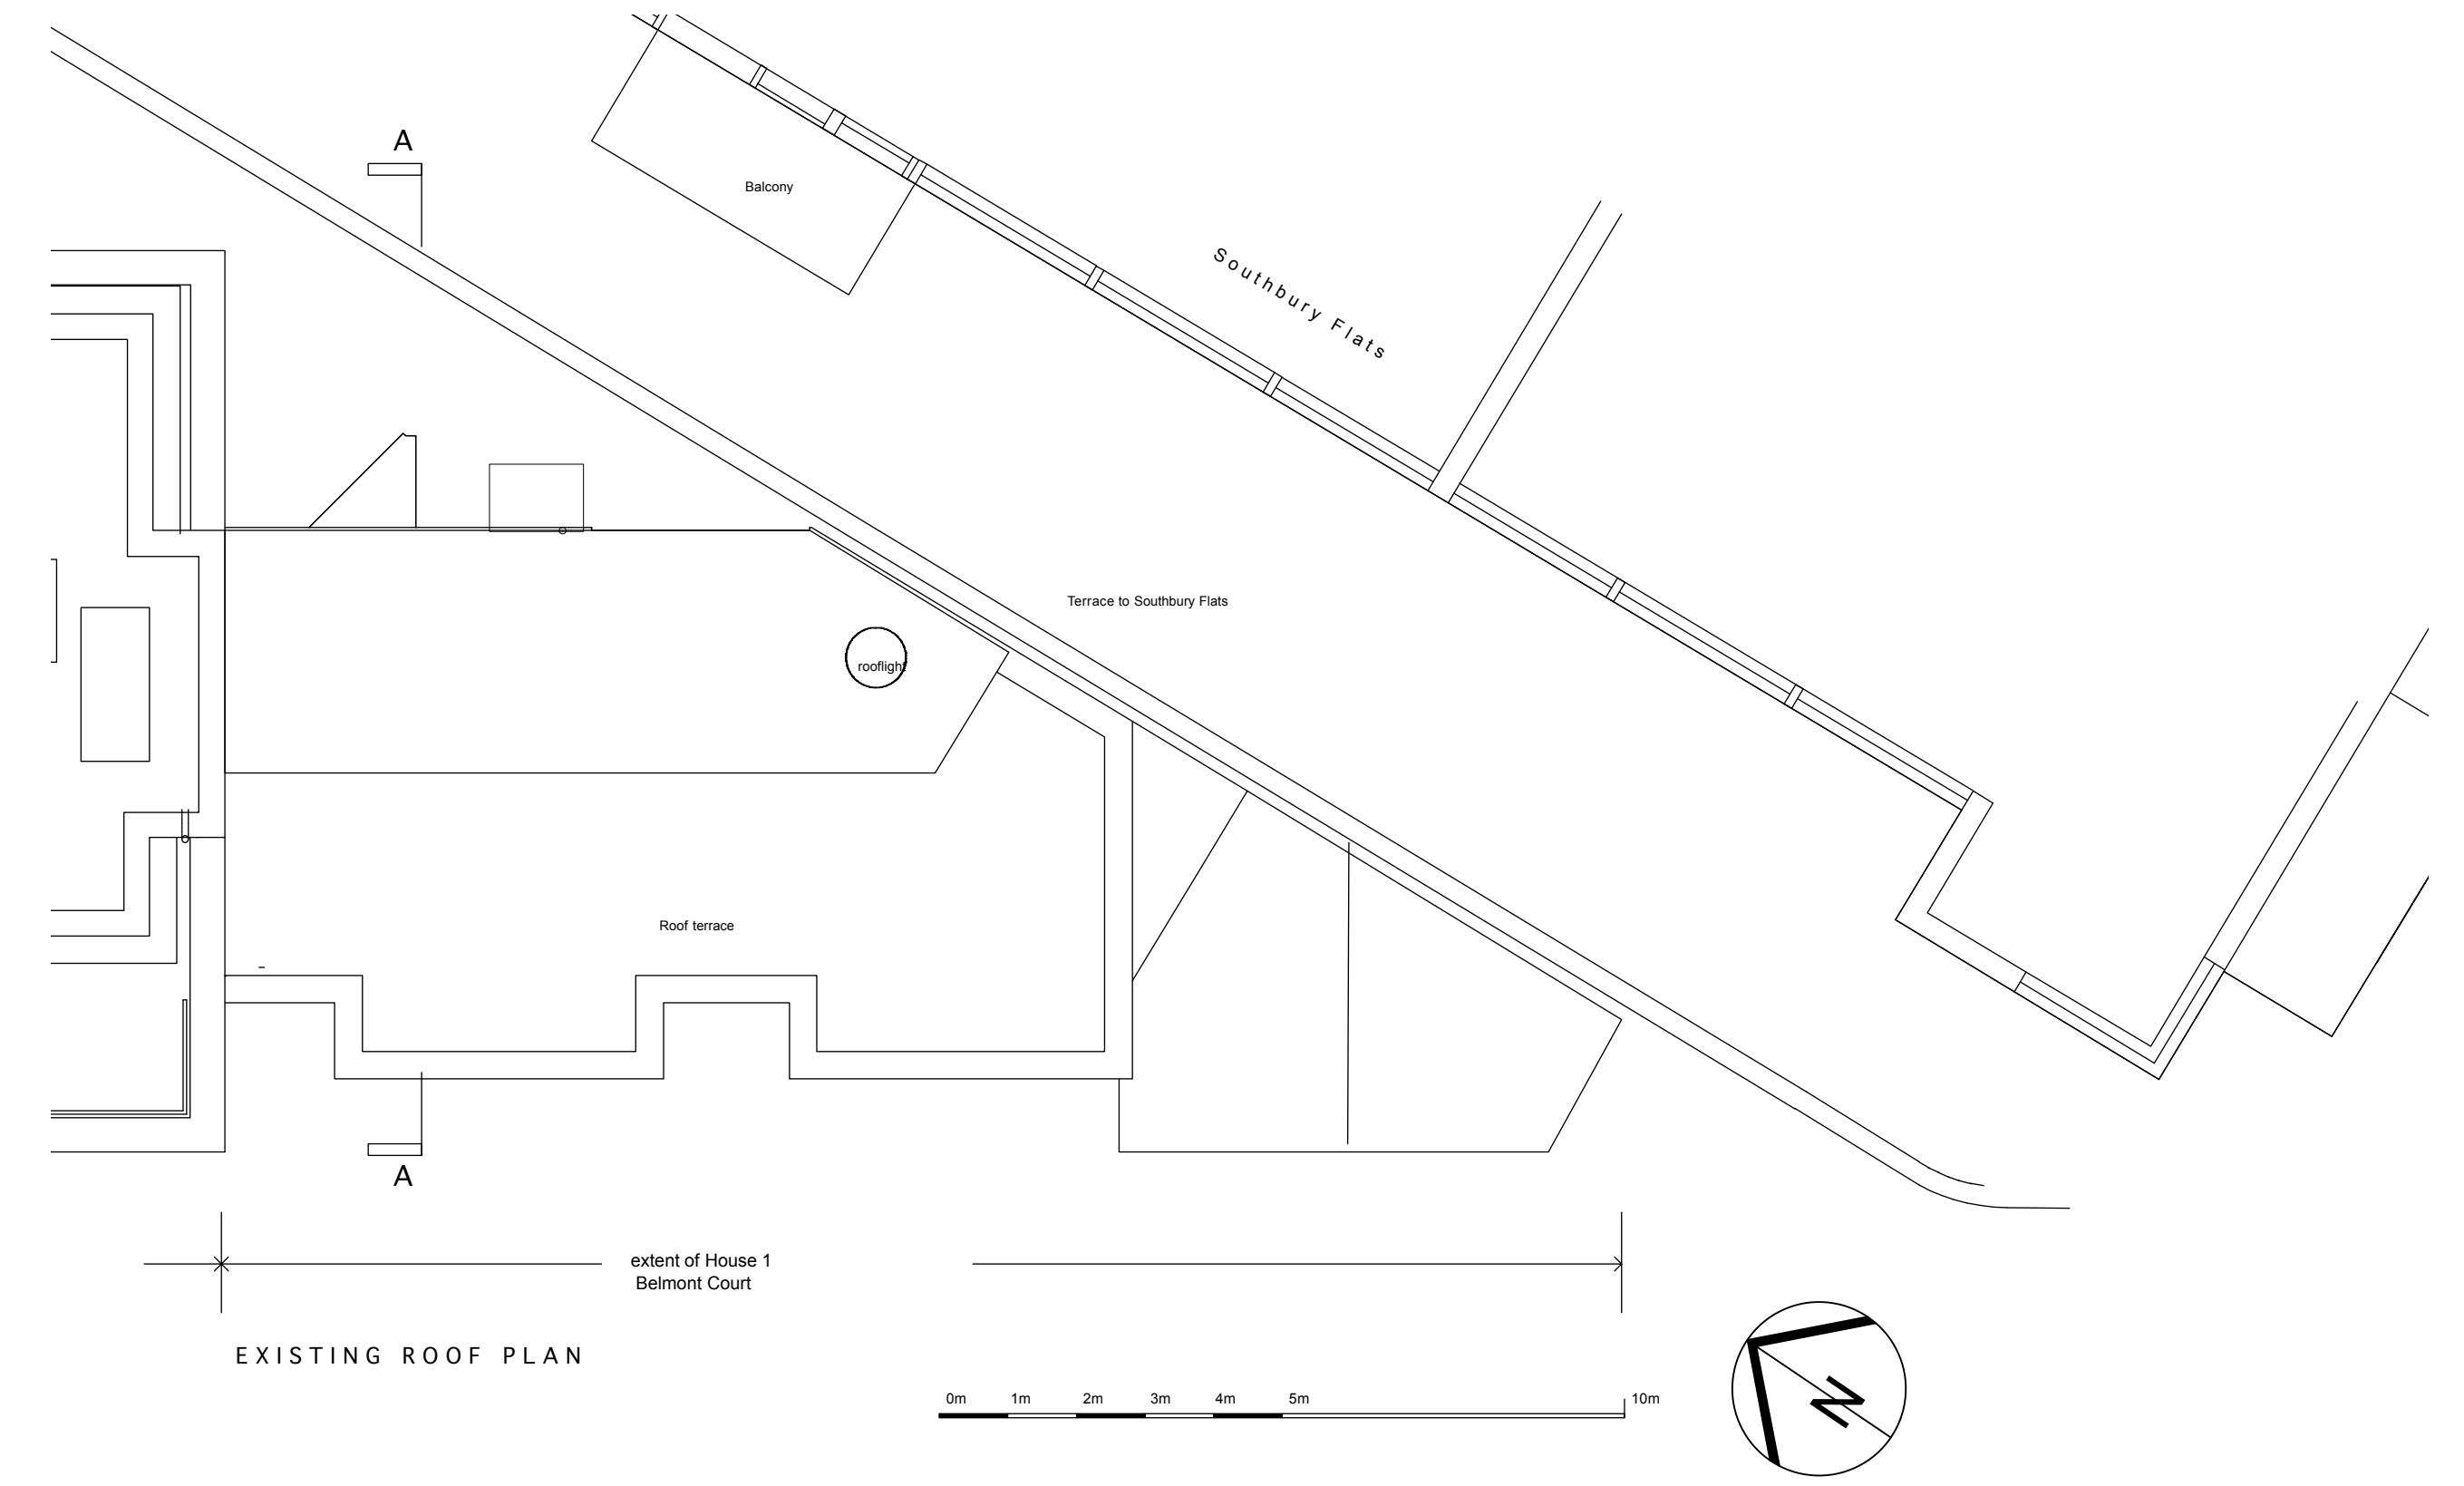


- NOTES
1. This drawing must not be scaled
  2. The contractor is to check all dimensions on site

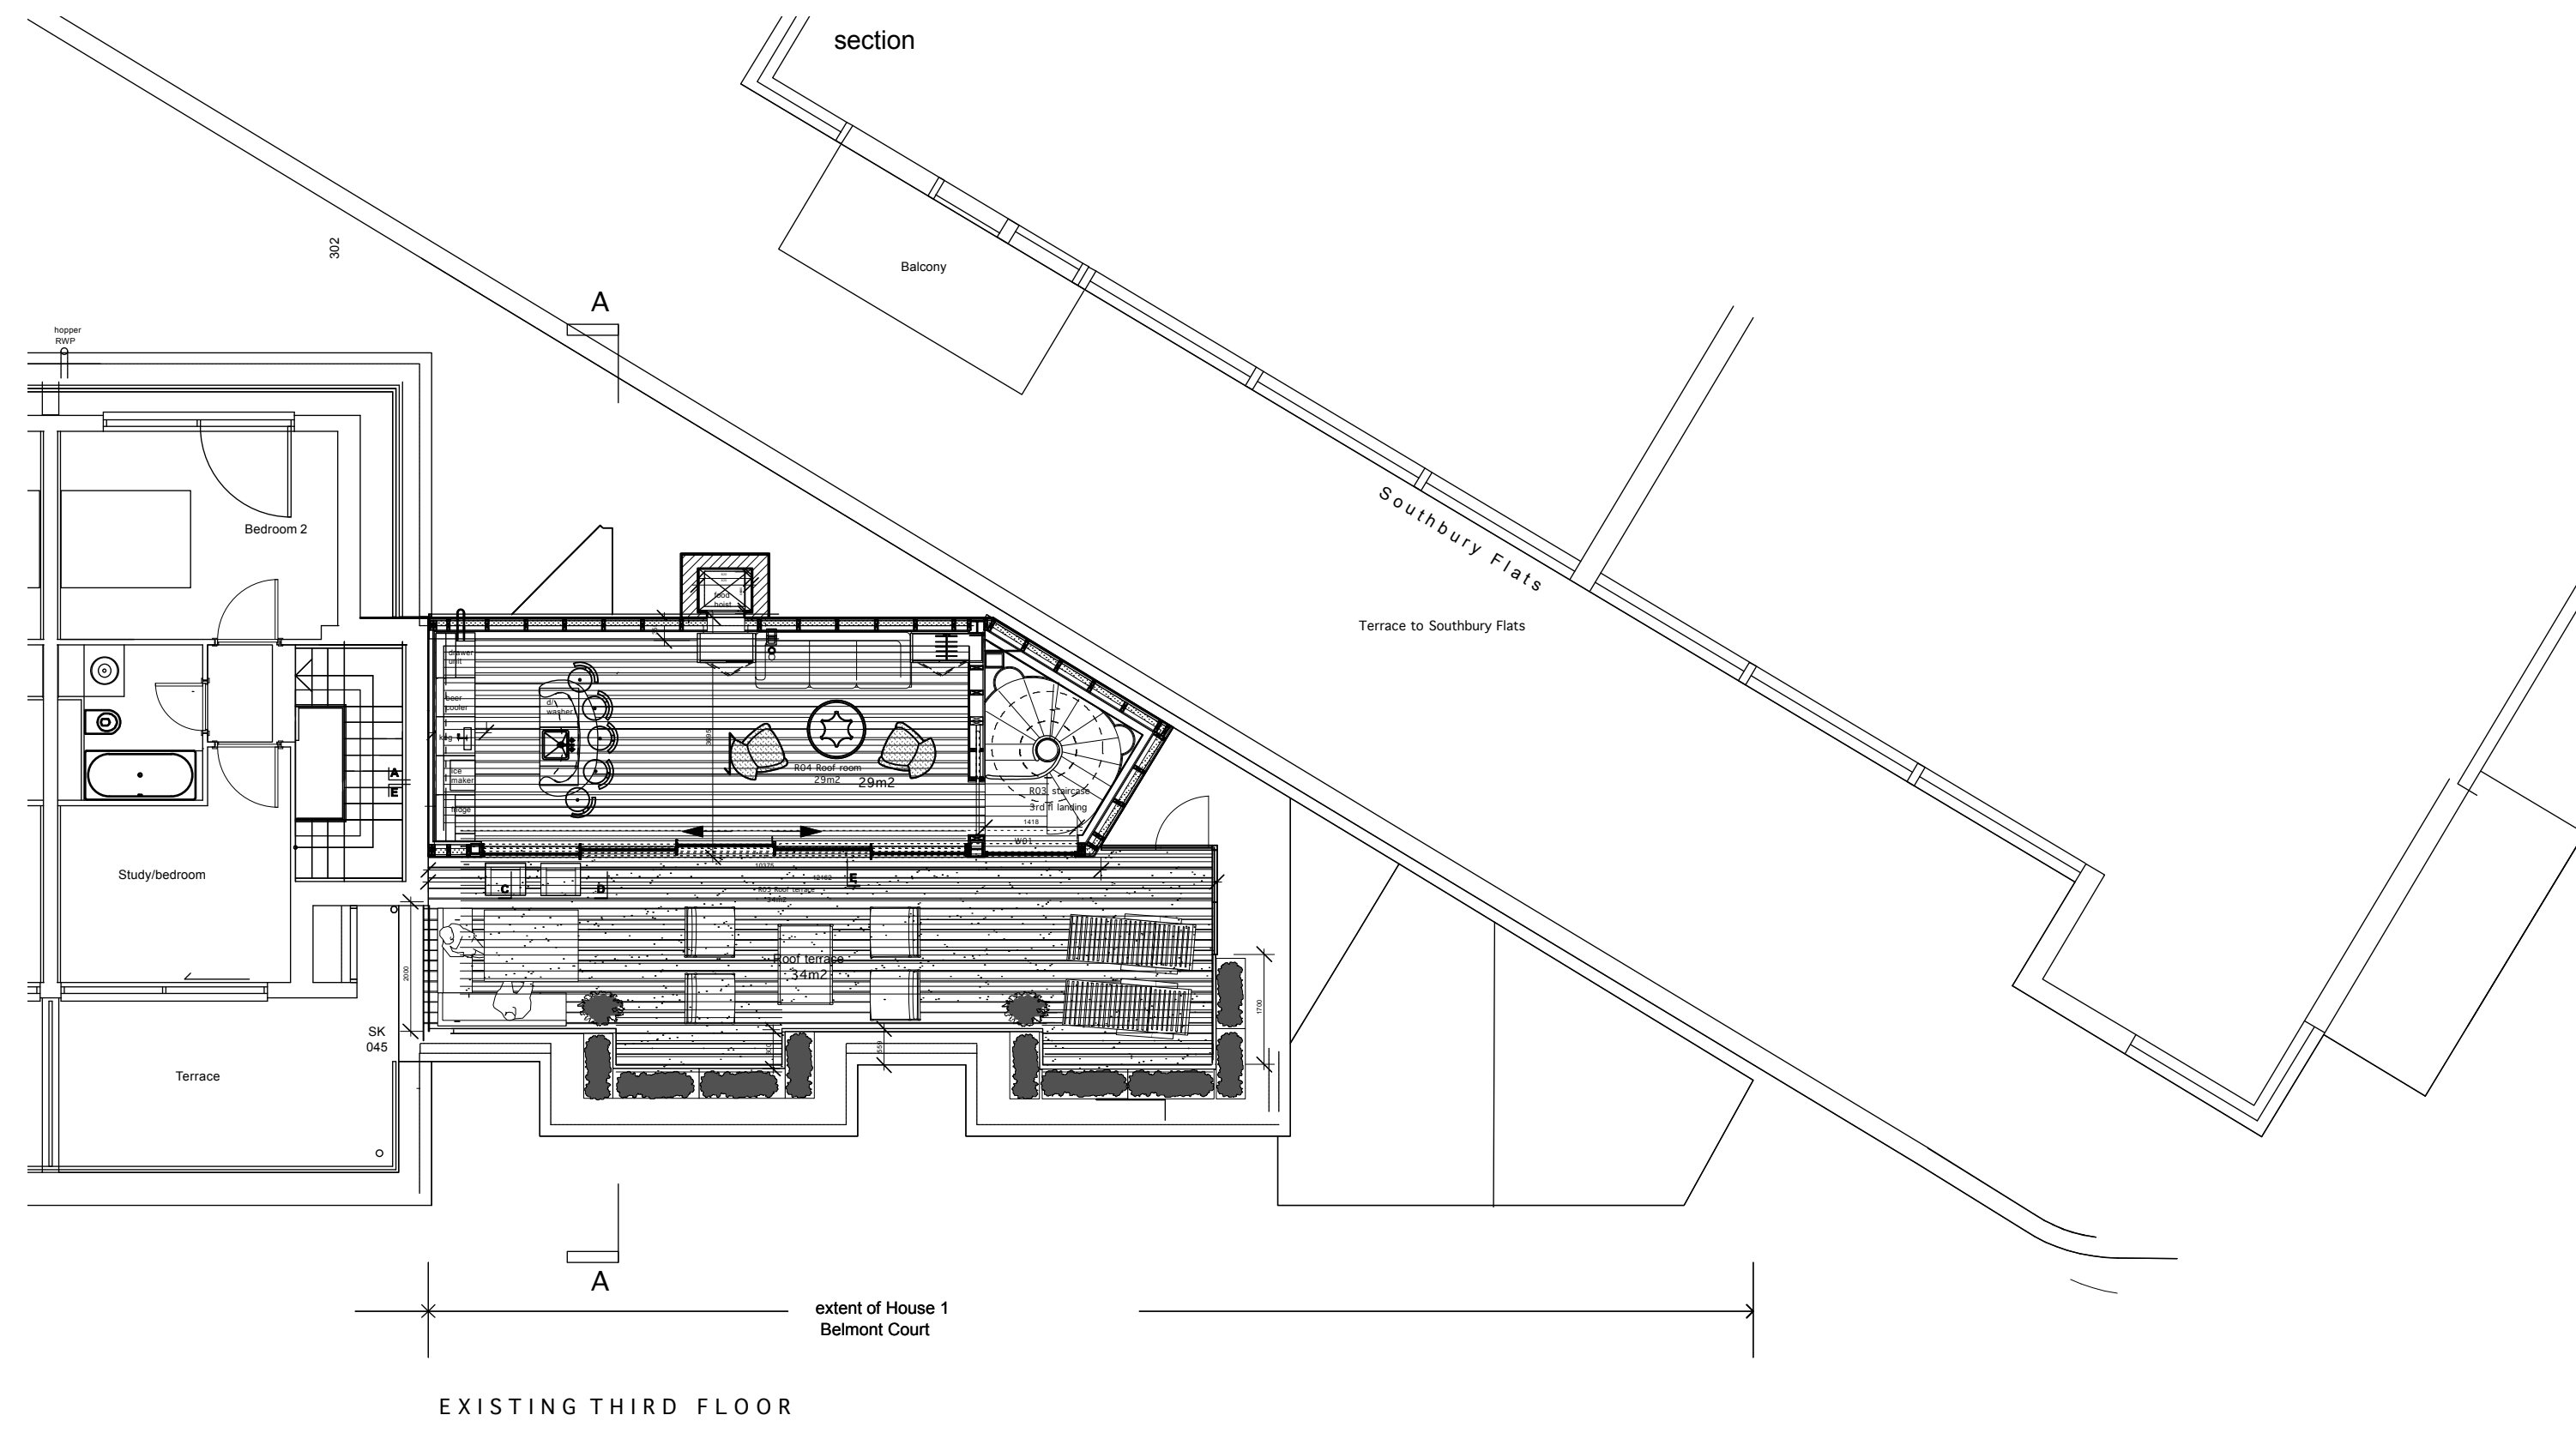

no.	revision	date
dwg type	GENERAL ARRANGEMENT	
dwg status	PLANNING	
<b>Sacks Maguire Architects</b> 155a Regents Park Road London NW1 8BB Telephone 020 7431 0665 Fax 020 7431 4398		
Project 1 BELMONT COURT 150 LOUDON ROAD NW8 0AN		
Title EXISTING UPPER FLOORS		
Client MR & MRS NORA AND CHARLES GRIMM		
scale 1 : 50 @ A1	drawn Hulda	date July '11
job number <b>531</b>	drawing number <b>PC002</b>	revision -