


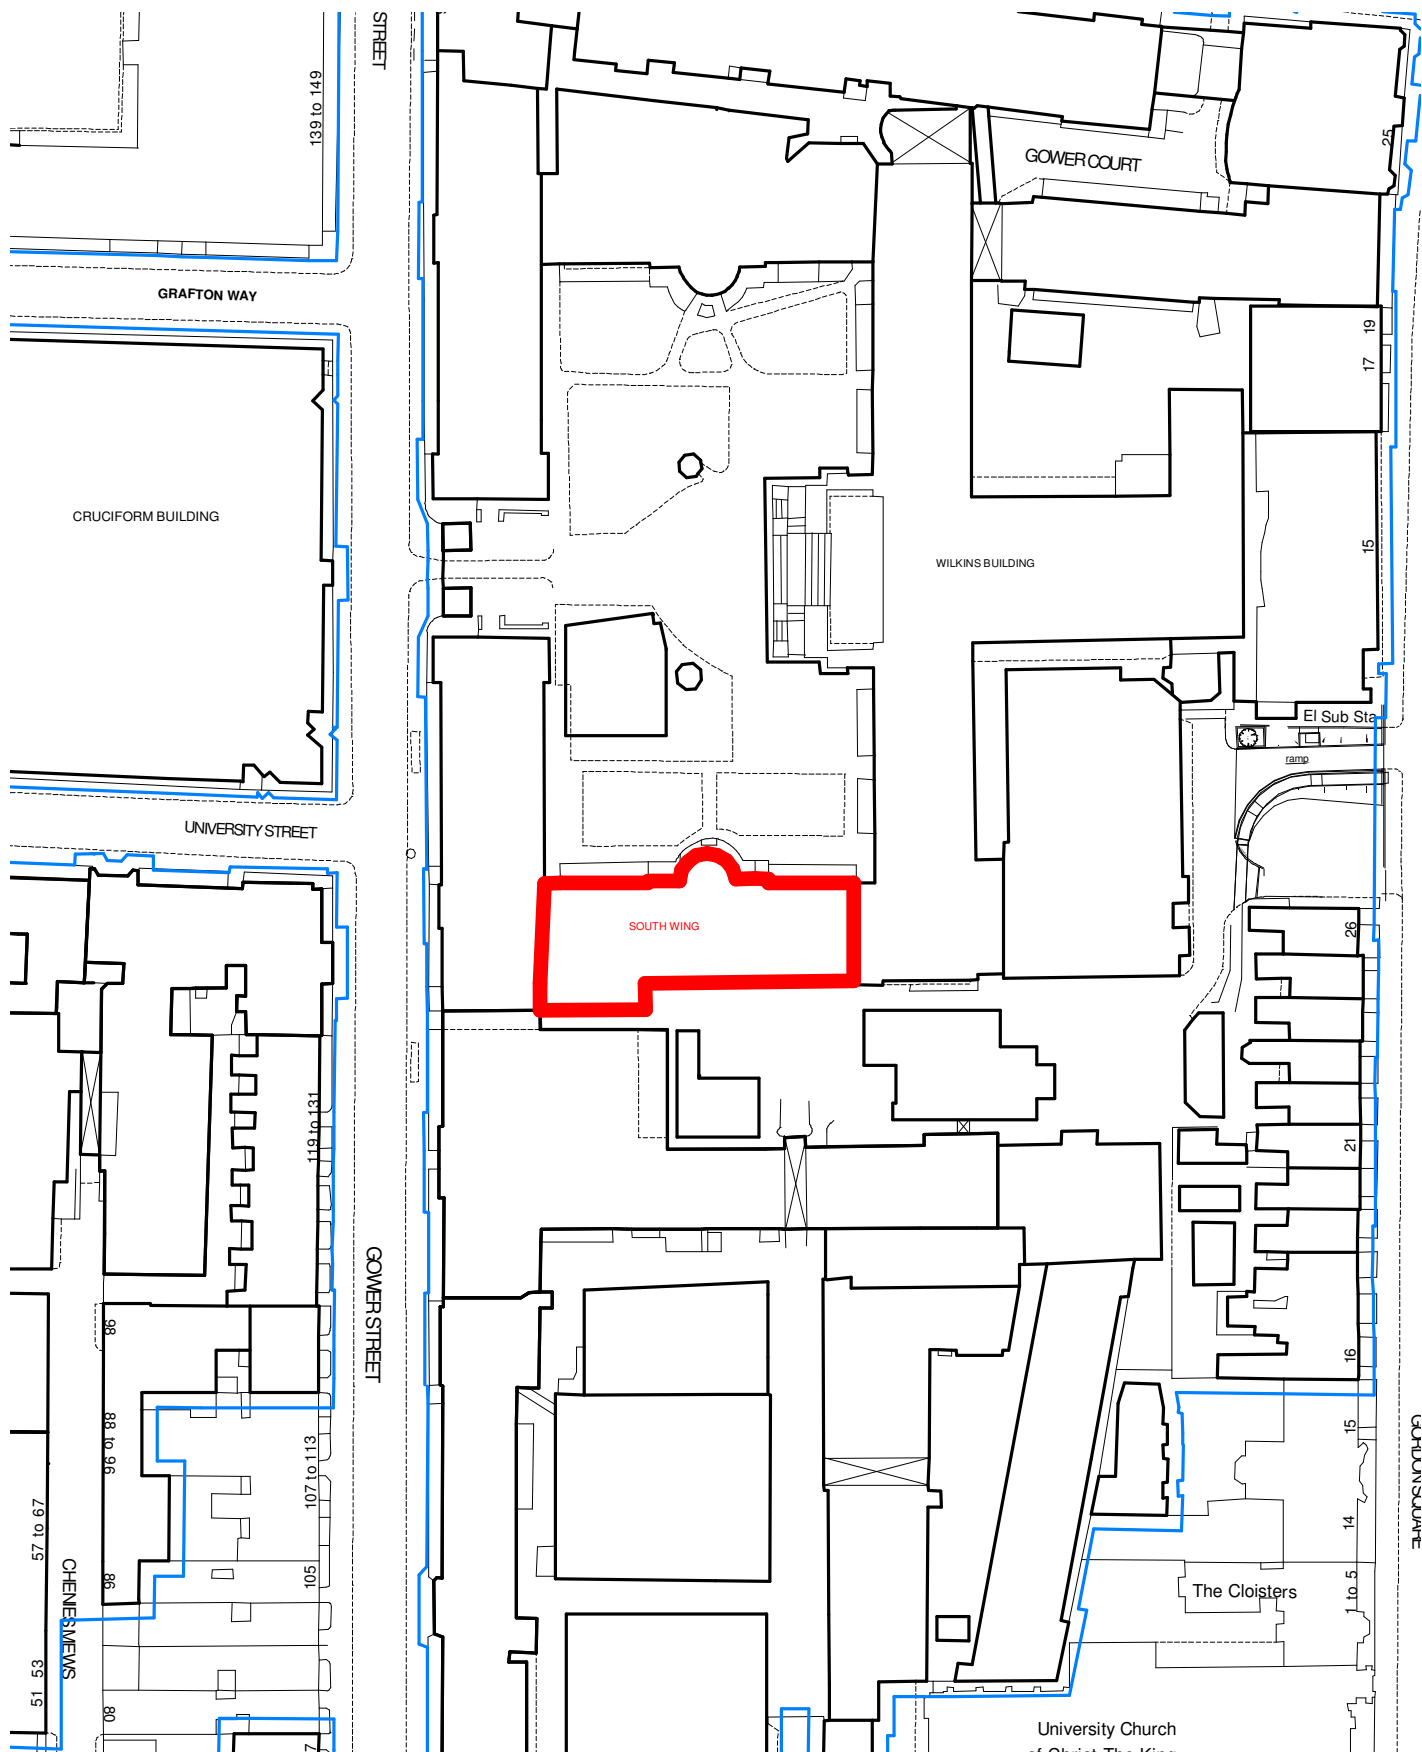

Location Plan (A4)

1:1250

KEY:



Adjacent UCL Sites



Site Boundary



 Saunders Boston Architects Eastern Gate House, 115 Newmarket Road, Cambridge CB2 3PA T: 01223 367733 office@saundersboston.co.uk		Client University College London Job Wilkins-South Wing Level 2 Refurb Drawing Title Location Plan (A4)	
Scale 1 : 625@ A4		Revision 1	
SBA Project Code 1657	Drawn LJM Checked RJB	Date 14/12/18 Stability Code	Project PS00999 -SBA-XX-00 -DRA-001