

LONDON BOROUGH OF CAMDEN
TOWN AND COUNTRY PLANNING ACTS
25 JAN 1983
PLANS APPROVED
~~NOT APPROVED~~
ON BEHALF OF THE COUNCIL

FIRST FLOOR.

SECOND FLOOR.

SCALE 1/4" = 1'-0"


DWG No. 135/2.
DATE - JUNE 1982.

(for info only)

CTP/H12/29/D
35161 +
HB3037

135-137, WHITFIELD STREET, W.1.

HARMAN HEALY & CO.
SURVEYORS,
14, ROGER STREET,
LONDON, W.C.1.

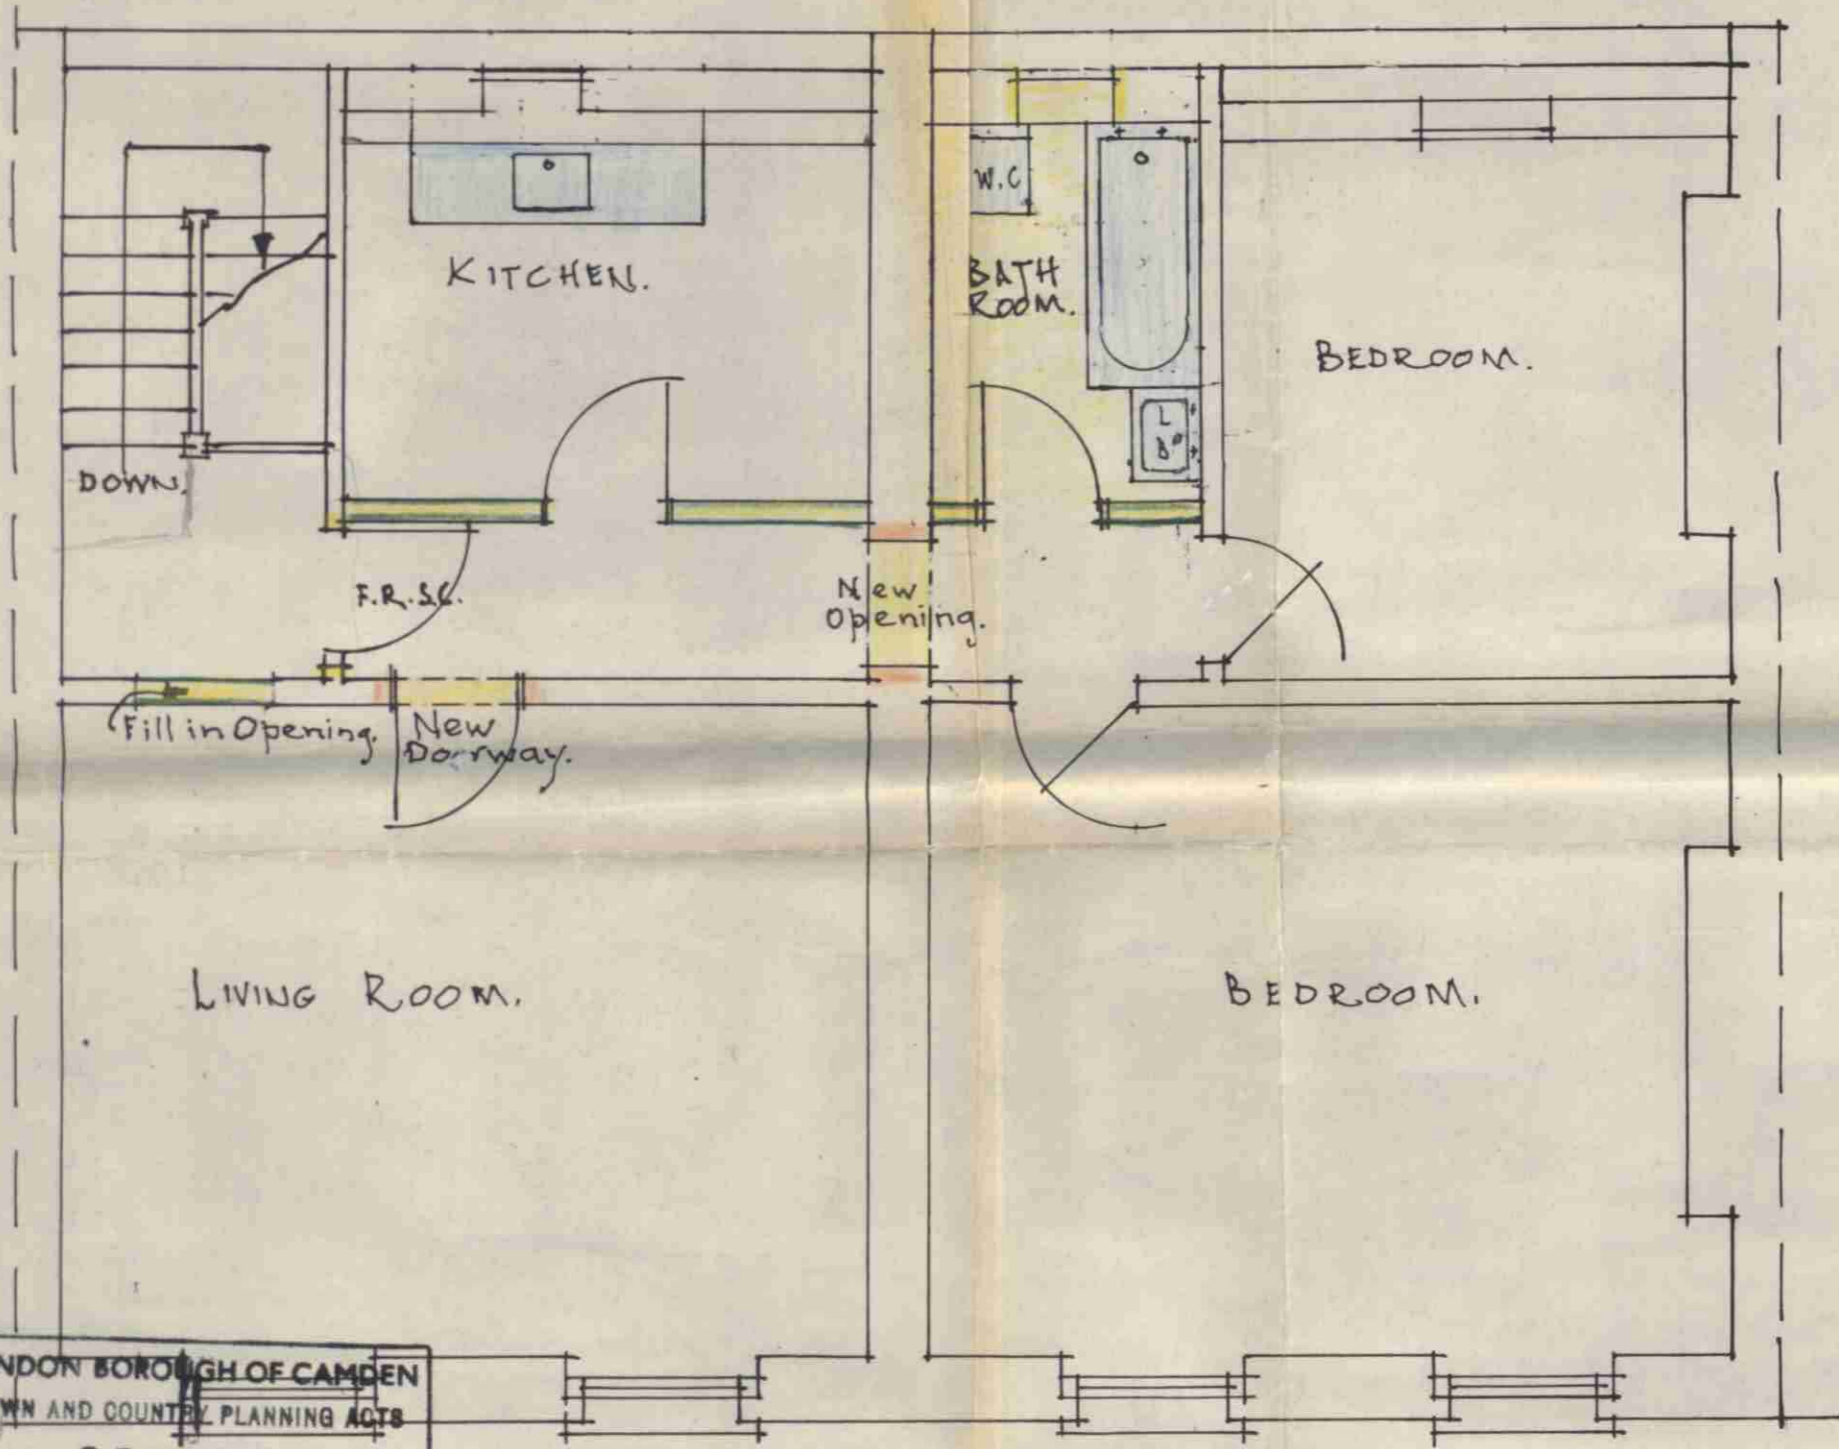

LONDON BOROUGH OF CAMDEN
TOWN AND COUNCIL PLANNING ACTS
25 JAN 1983
PLANS APPROVED
~~NOT APPROVED~~
ON BEHALF OF THE COUNCIL

135


137

THIRD FLOOR - PROPOSED.

CTP/M12/29/D /35161 +
HB3037

SCALE 1/4" = 1'-0"
DWG NO. 135/1 a.
DATE - JUNE 1982.

135 - 137, WHITFIELD STREET, W.1.
PROPOSED SELF-CONTAINED FLAT CONVERSION.

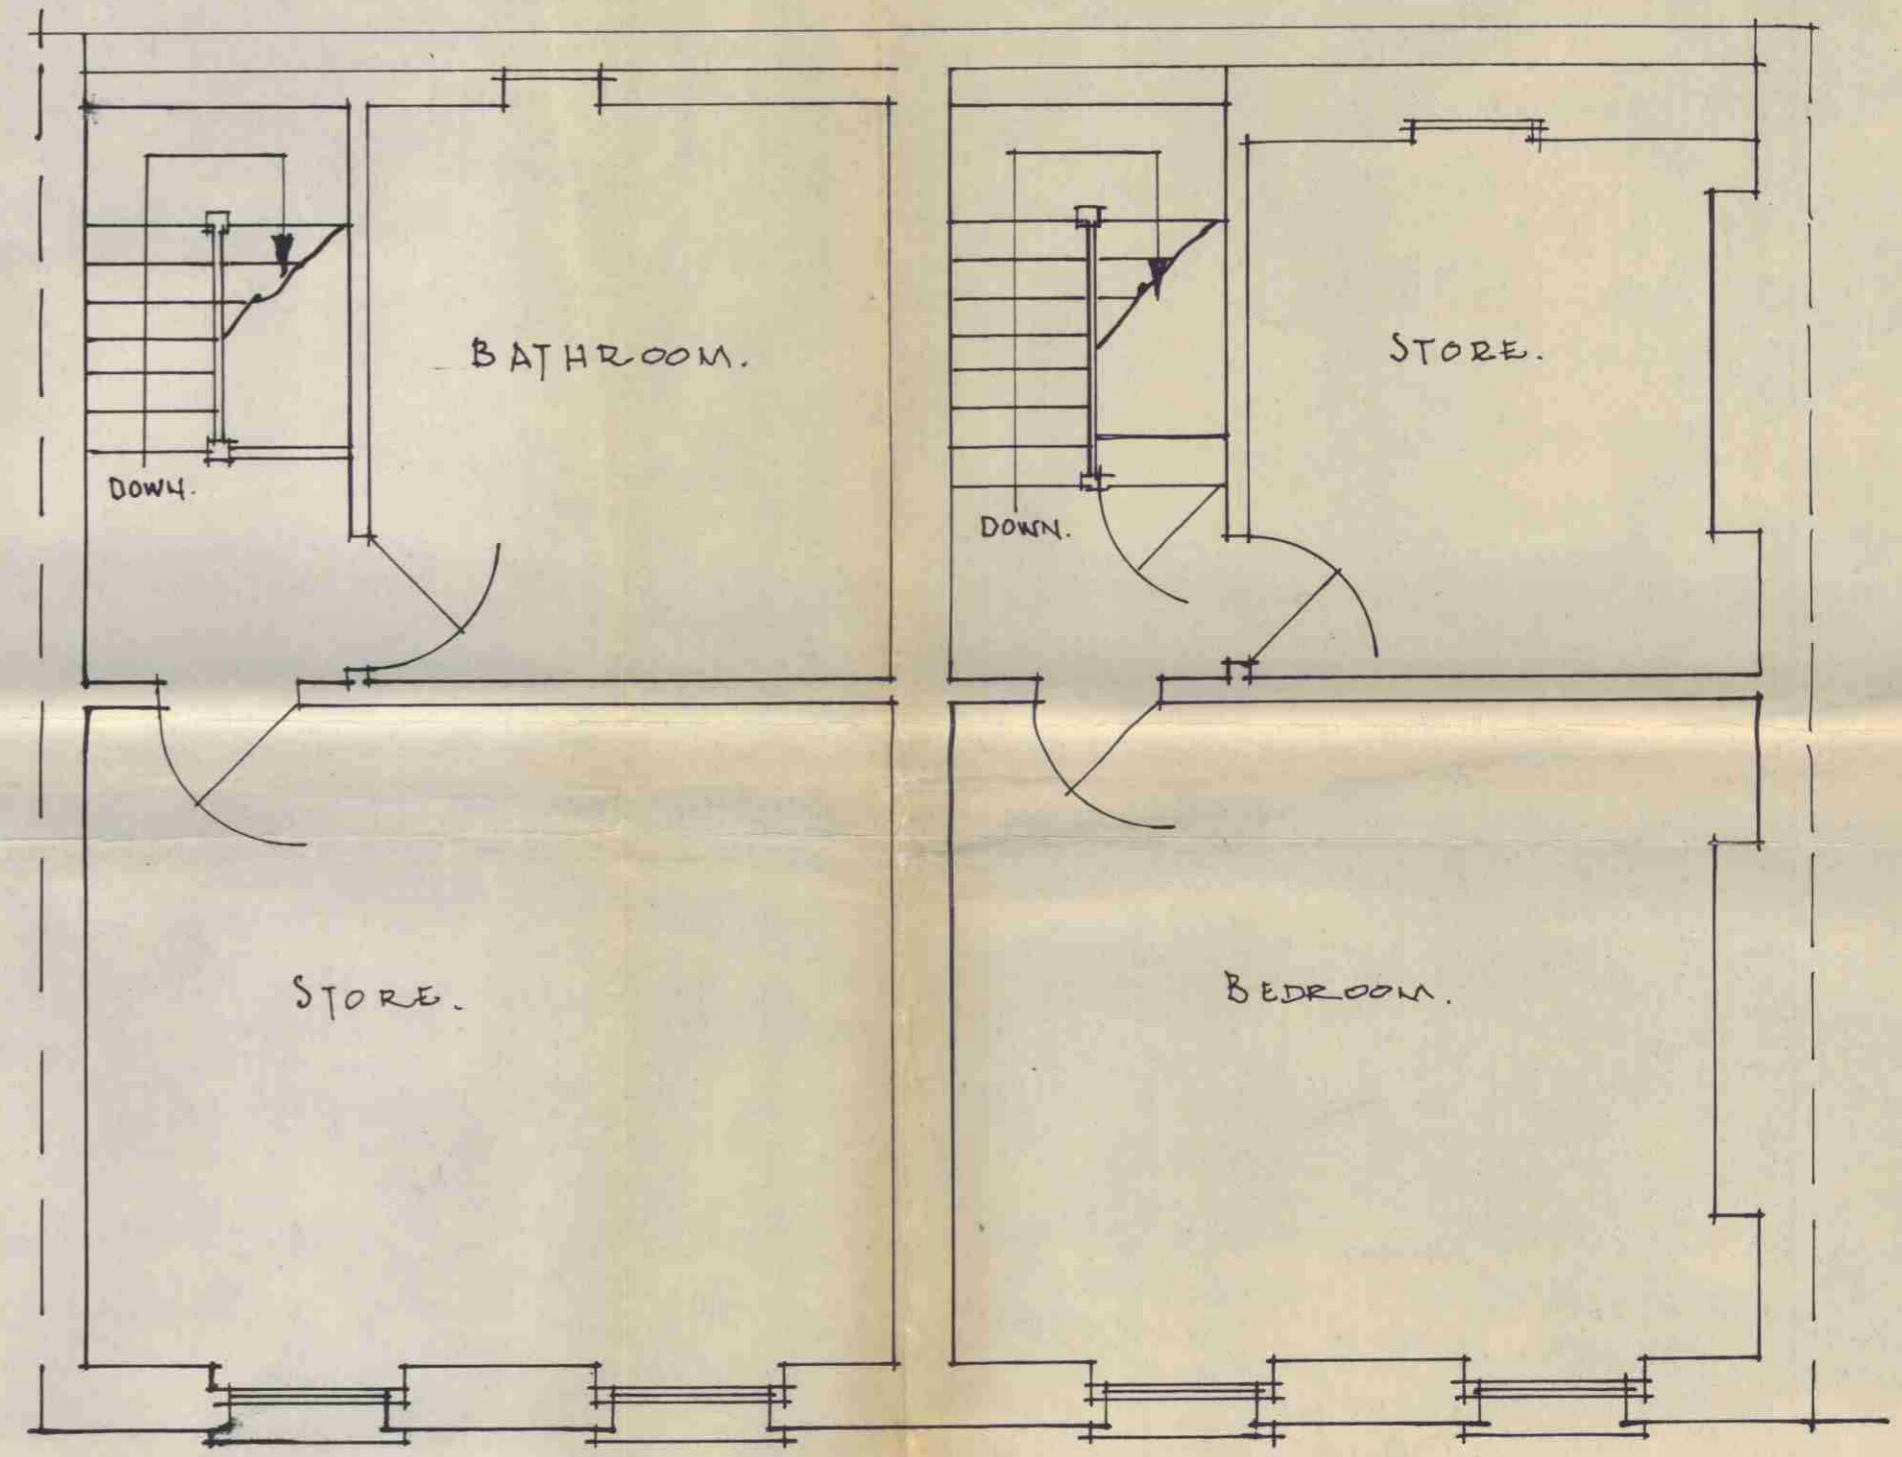

135

137

THIRD FLOOR - EXISTING.

HARMAN HEALY & CO.
SURVEYORS,
14 ROGER STREET,
LONDON, W.C.1.