


PANELLED WALLS  
TO MATCH EXISTING  
ON BOTH SIDES  
OF DOOR

SECTION A-A  
SCALE 1:20

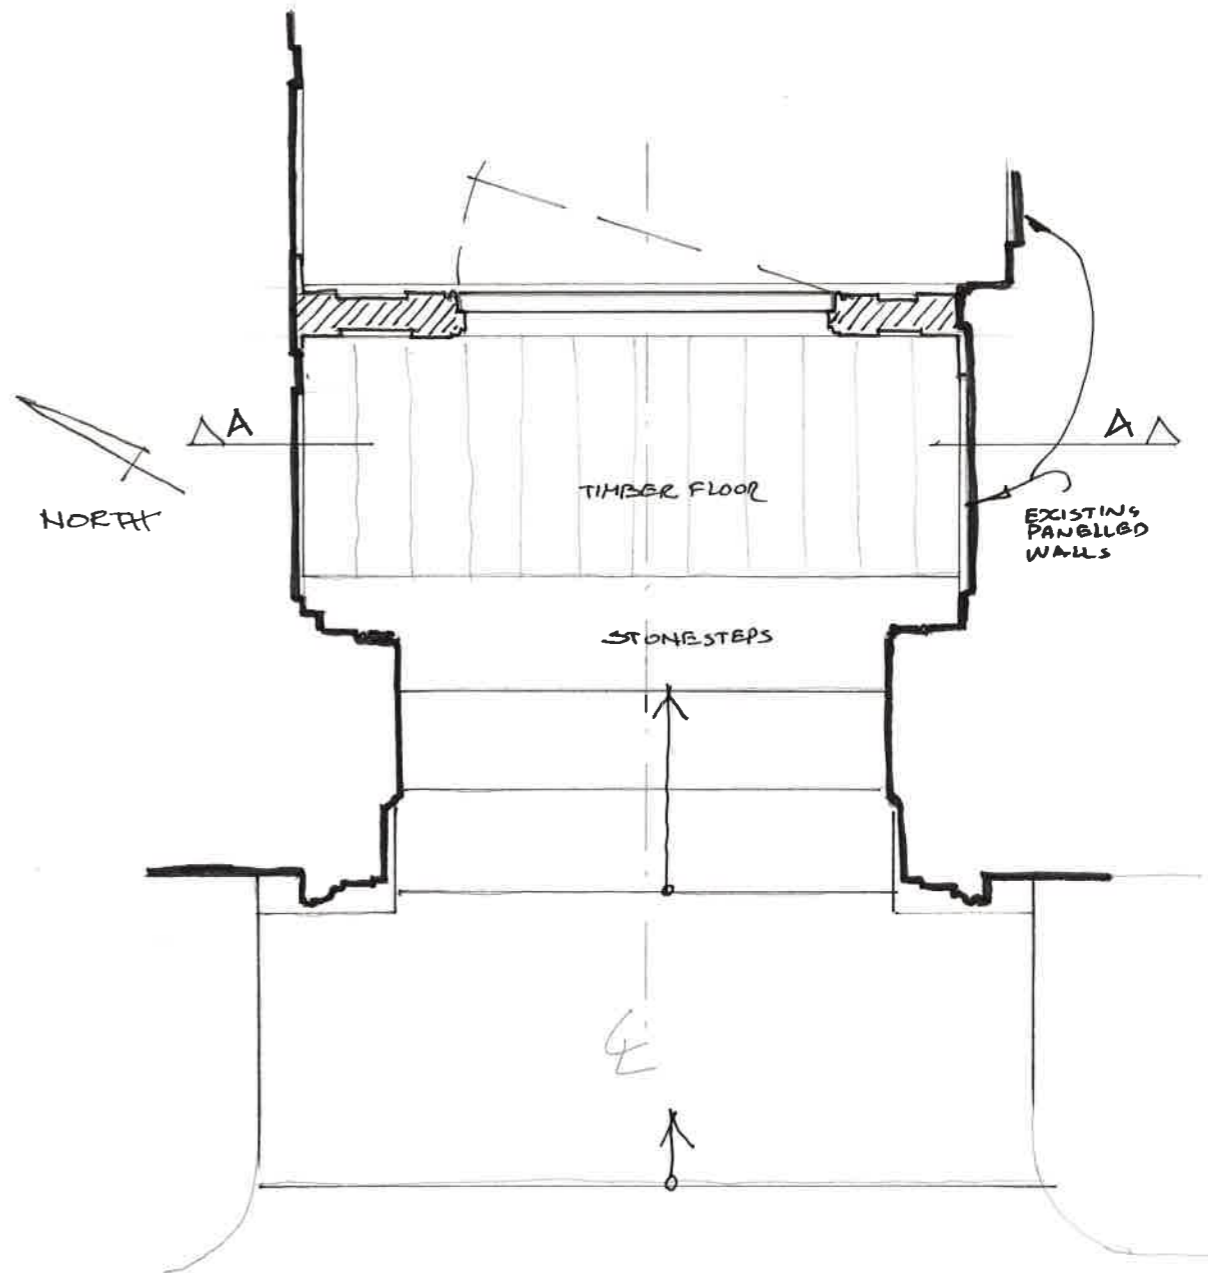

NO 14 GRAY'S INN SQUARE  
FOR THE HONOURABLE SOCIETY OF GRAY'S INN

GROUND FLOOR ENTRANCE DOOR ELEVATION  
AND PLAN AS PROPOSED  
(ALTERNATIVE PROPOSAL)

## GHK ARCHITECTS

Architects · Designers · Historic Building Specialists

5 Port House, Square Rigger Row  
Plantation Wharf, London SW11 3TY  
Tel: +44 (0)20 7471 8000 mail@ghkarchitects.co.uk

www.ghkarchitects.co.uk

DRAWING NO: HK2246/009  
SCALE ; 1:20 D.A.S.  
DATE ; 19 NOV 2018

0 200 400 600 800 1.0metre  
SCALE BAR