



Existing Section A-A

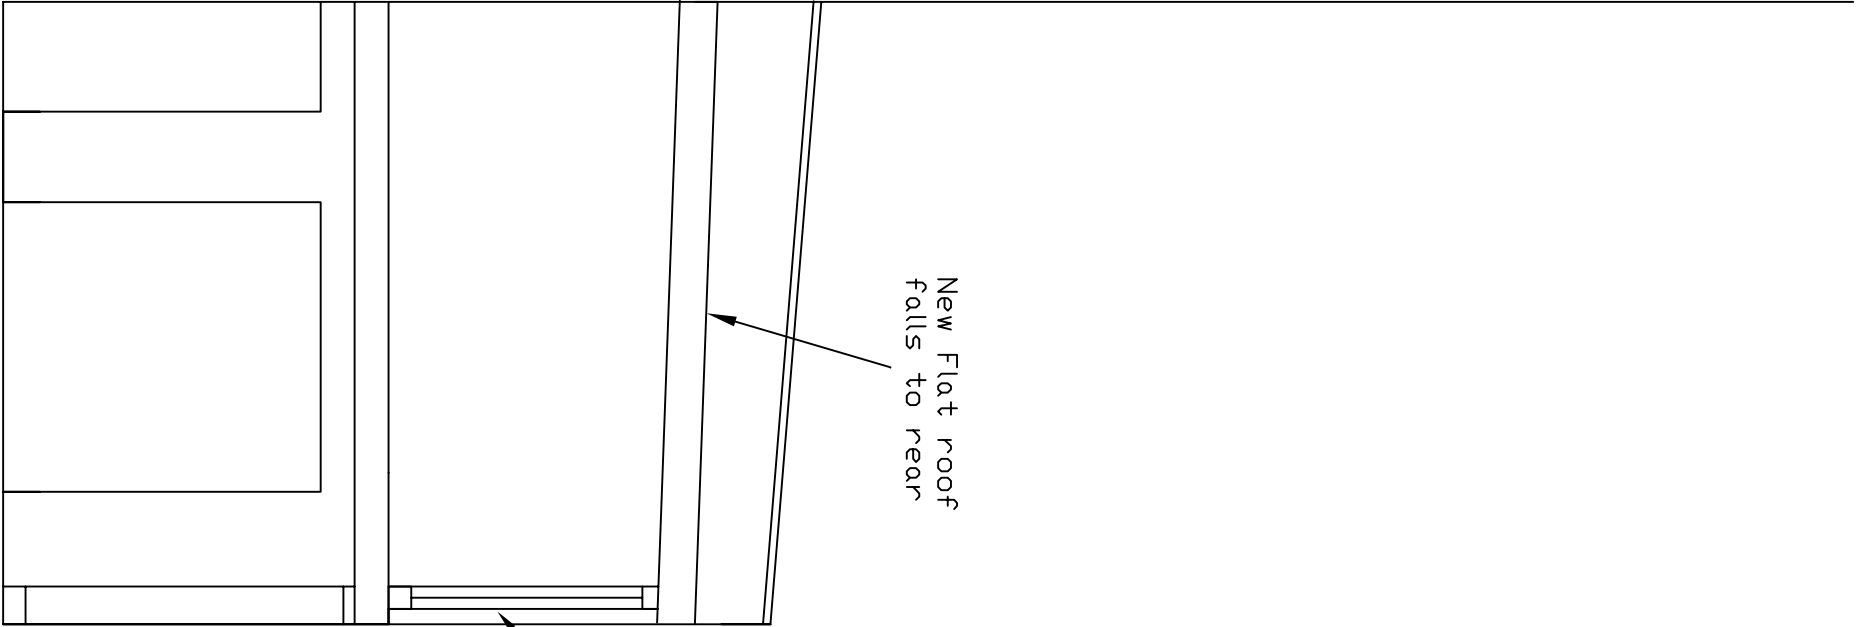

Proposed Section A-A

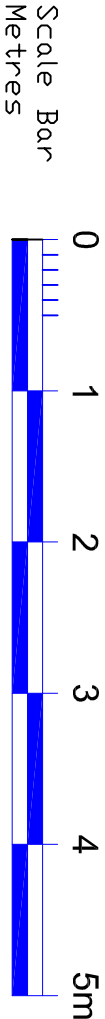

Ground Floor wall stepped back 100mm

New Flat roof falls to rear

Ref.	Date	Revision	Preliminary Drawing		
	Sep' 18				
Existing & Proposed Section A-A			Dwg. No.	Rev.	
			SEC-01	C	
Scale 1:50 @ A3		Dwn. By Chkd. By	R.D. M.F.		218225
Client Anne Herd					
Project 13 Fitzroy Road, London					
FIDLER ASSOCIATES LTD STRUCTURAL ENGINEERS, SURVEYORS & PROJECT MANAGERS 31 Hillside Road, Northwood, Middx HA6 1PY Tel : 01923 840482 Fax : 01923 840483 Email : mike@fidlerassociates.co.uk					