



This drawing is the property of Noa Ram Susel Limited. It may not be copied or disclosed to any third party for any purpose except as authorized in writing by Noa Ram Susel Limited. Do not scale this drawing. All dimensions are to be checked onsite before any work proceeds. Any errors or omissions are to be reported to the designer. If in doubt ask. The contractor is to provide full size setting out drawings based on information contained in this drawing for the designer's approval prior to commencing manufacture. This drawing is to be read in conjunction with all relevant consultants and/or specialist drawings or documents and any discrepancies or variations are to be notified to the designer before affected work commences.

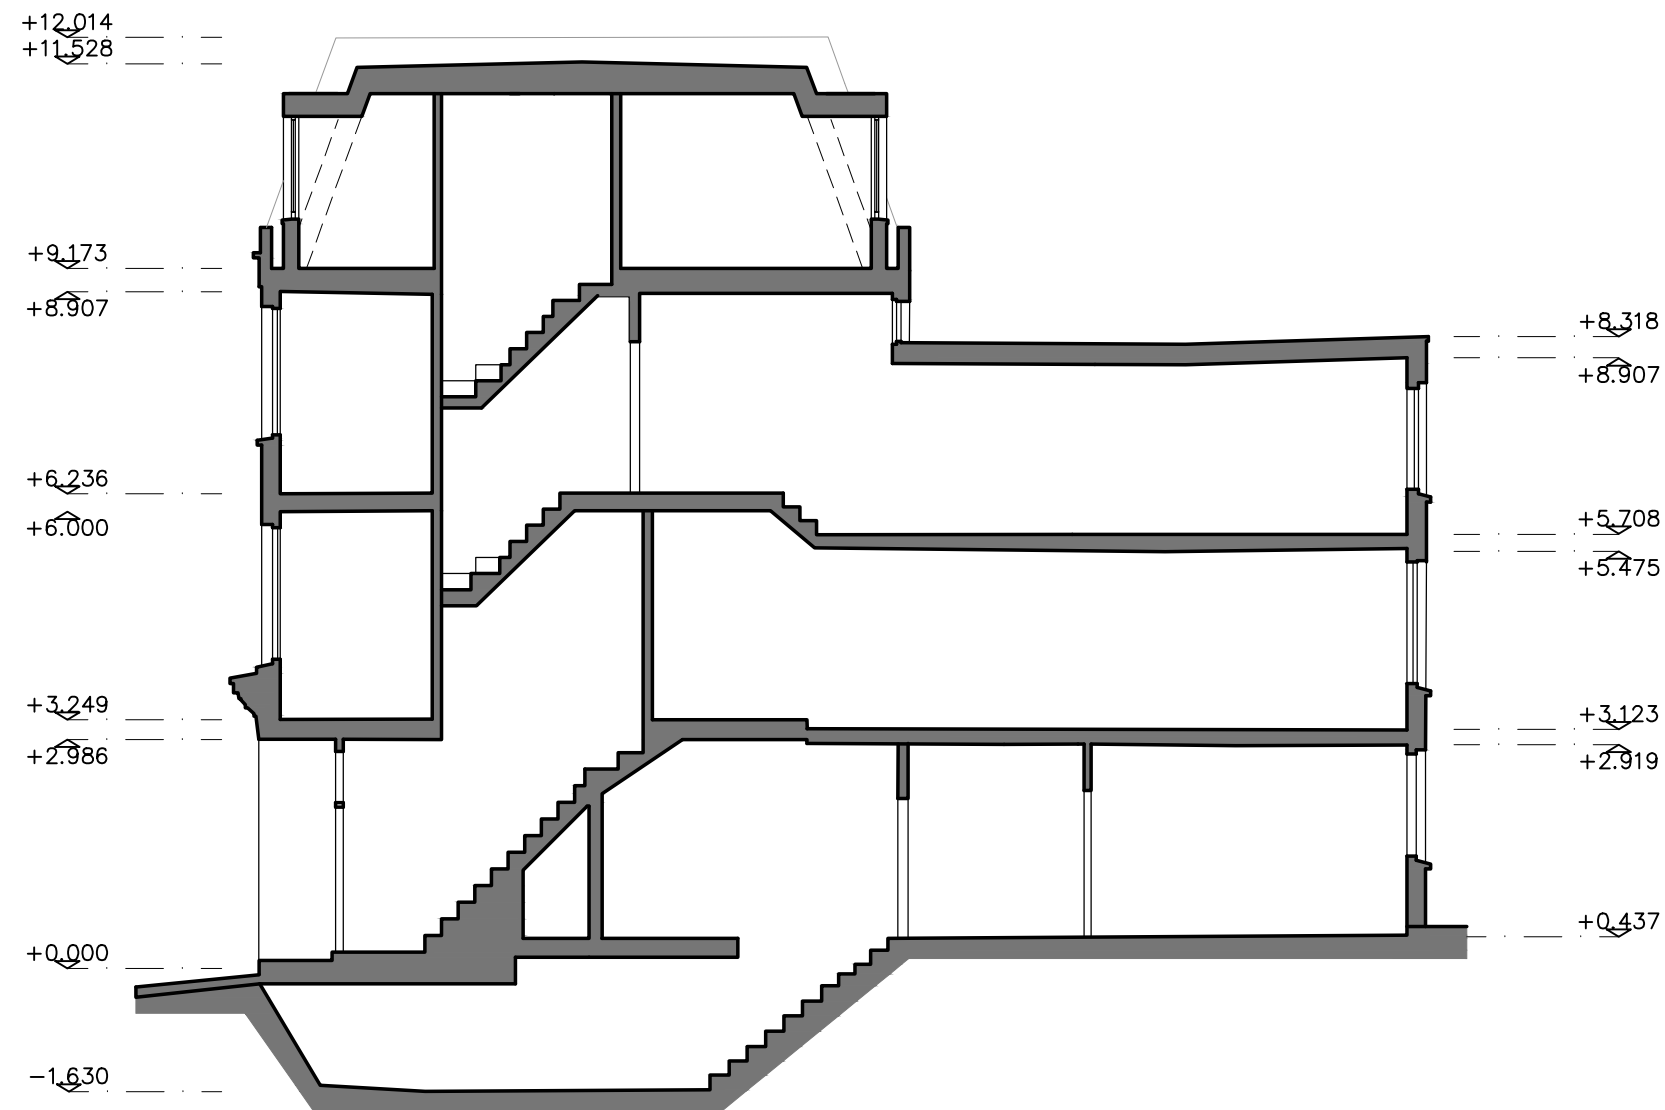

PROPOSED SECTION 1-1

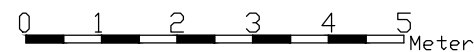

Tender		Execution		Browsable	
Sheet name Proposed Section				Sheet num' M-108	
				Scale 1:100	Sheet A3
1 – Edition				Change num' 2	
File name Fortune Green Rd–Conversion flats				Date 02.01.2019	
74 Fortune Green Rd NW6 1DS					
					
noa@noaram.co.uk 0747 – 0354345					