


Ordnance Survey, (c) Crown Copyright 2018. All rights reserved. Licence number 100022432

001 Site Location Plan  
1:1250



002 Aerial Site Photograph  
NTS

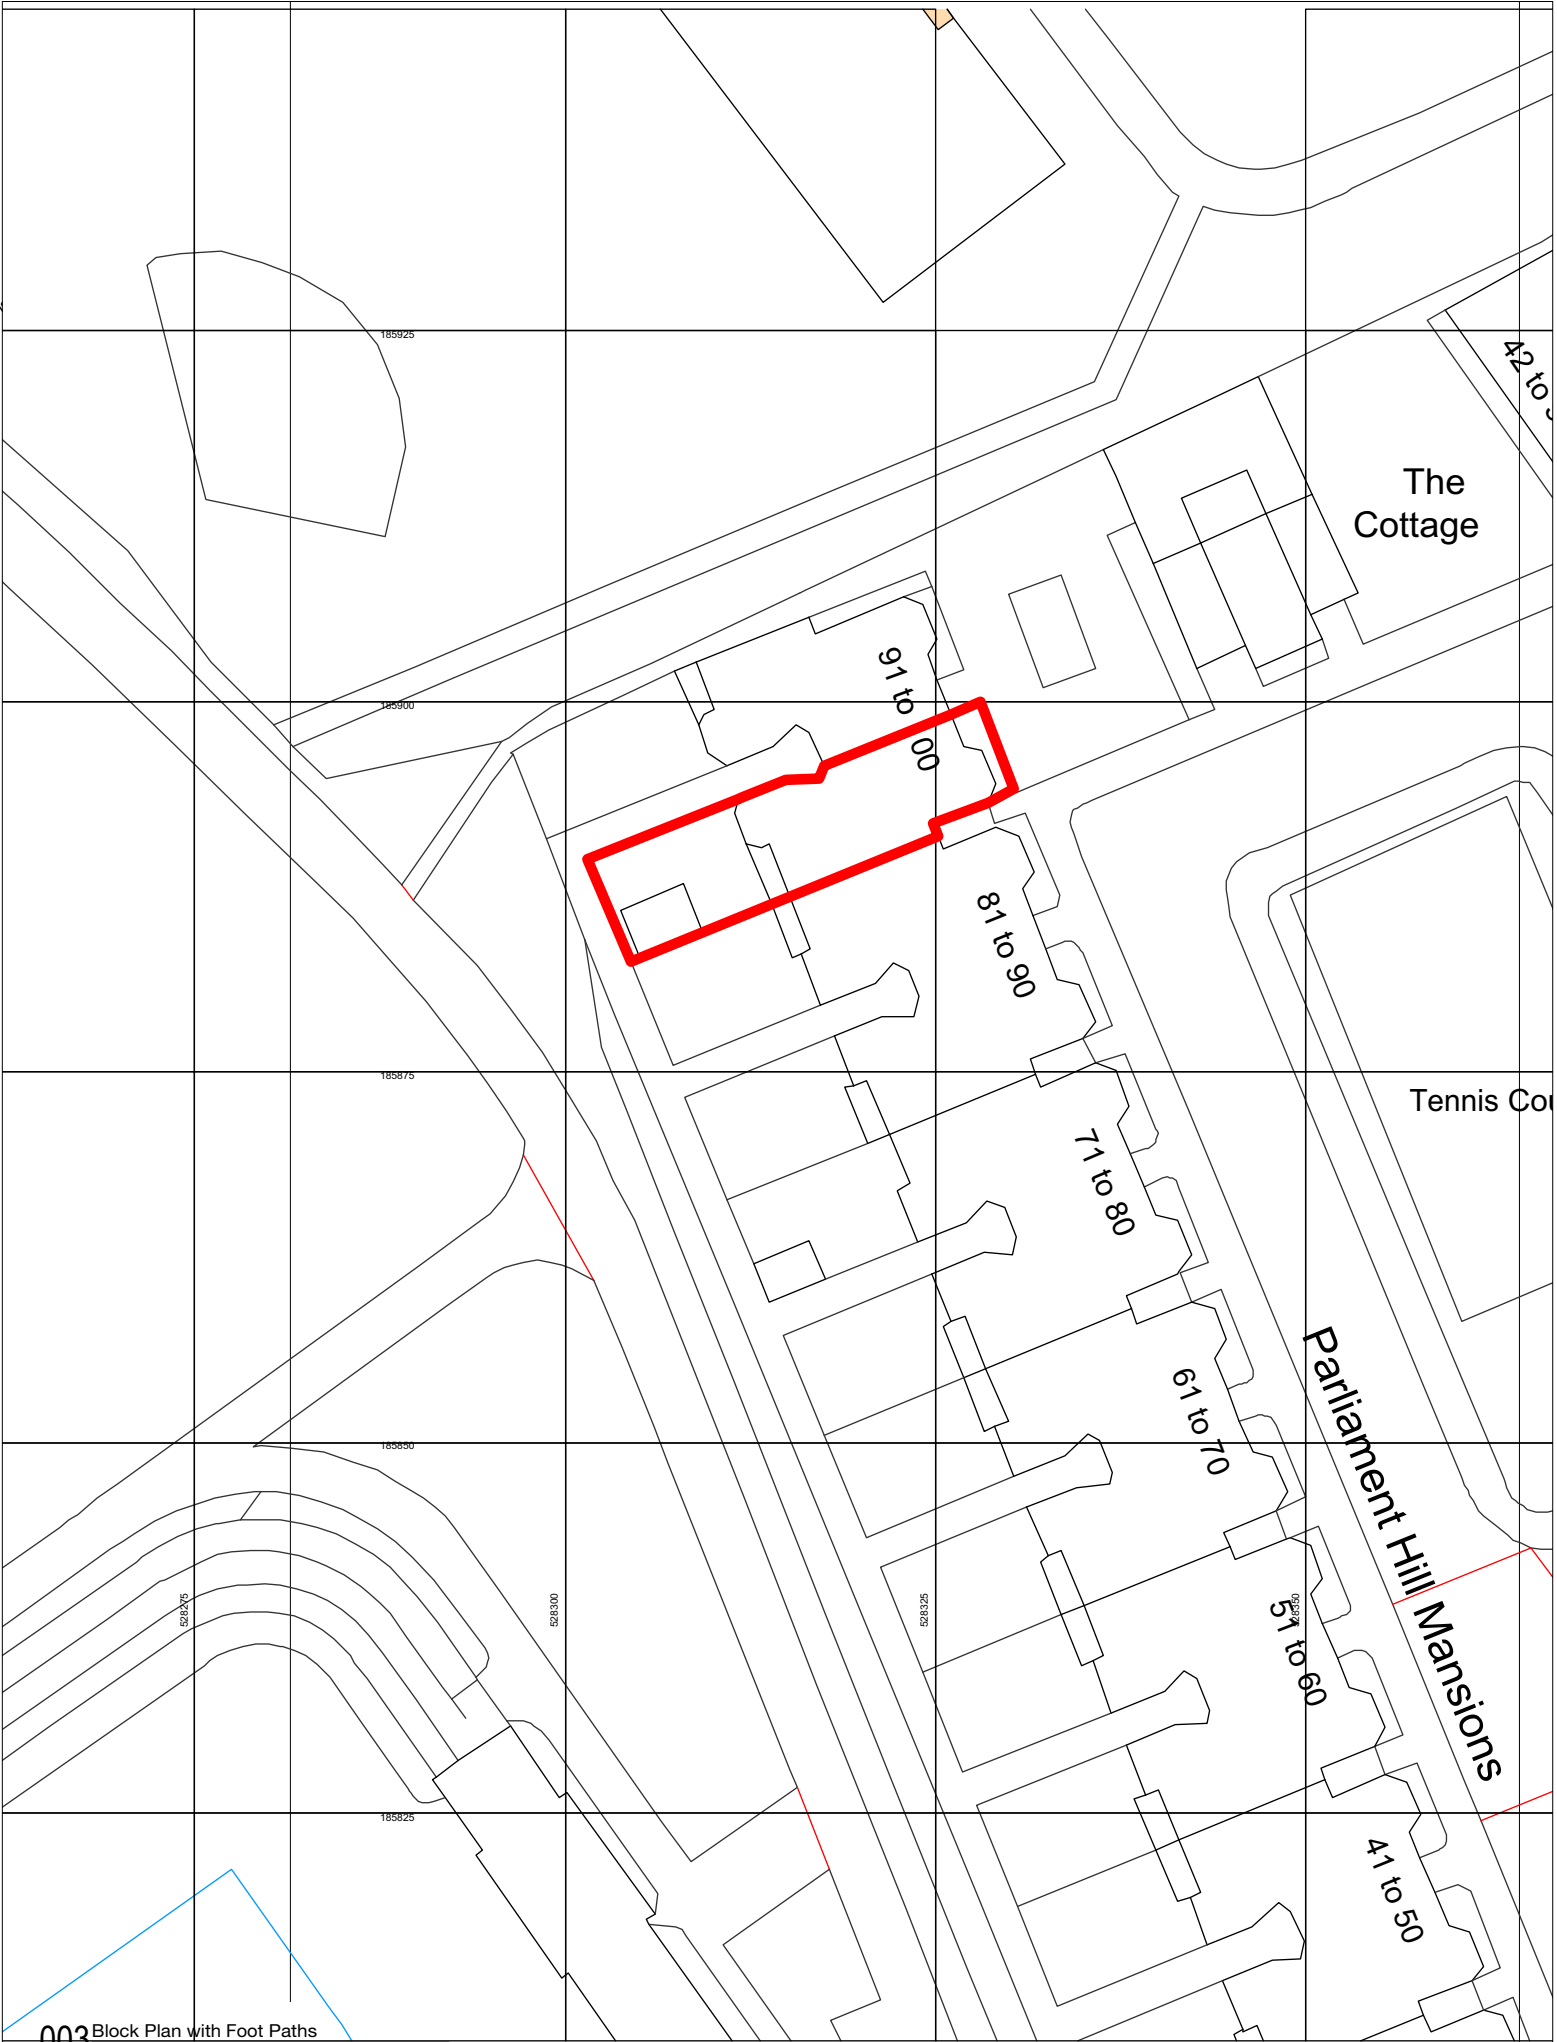

003 Block Plan with Foot Paths  
1:500

- 1 Do not scale off this drawing.
- 2 Any discrepancies to be referred to the Architect.
- 3 This drawing is to be read in conjunction with all relevant specifications and other drawings issued by the Architect, and other specialists.
- 4 This drawing is copyright and is not to be reproduced without RRA permission.
- 5 IF IN DOUBT, ASK.

Revision	Description	Date	Check	Rev
----------	-------------	------	-------	-----



RRA Architects Hereford  
The Watershed | Wye Street | Hereford | HR2 7RB

01432 278707  
info@rraarchitects.com

[www.rraarchitects.com](http://www.rraarchitects.com)

London T 020 7377 5458 Hereford T 01432 278707 Cheltenham T 01242 269374

Client :  
MR AND MRS PERSEY QC

Project :  
91 PARLIAMENT HILL MANSIONS,  
NW5 1NB  
Drawing Title :  
SITE LOCATION PLAN

Status	Date	Drawn By
LOCAL AUTHORITY	DEC. 2018	FH
Drawing No.	Revision	Scale
2735L(0)050	-	1:50 @ A1