




PROPOSED ELEVATION \_ 1.100  
@ A3

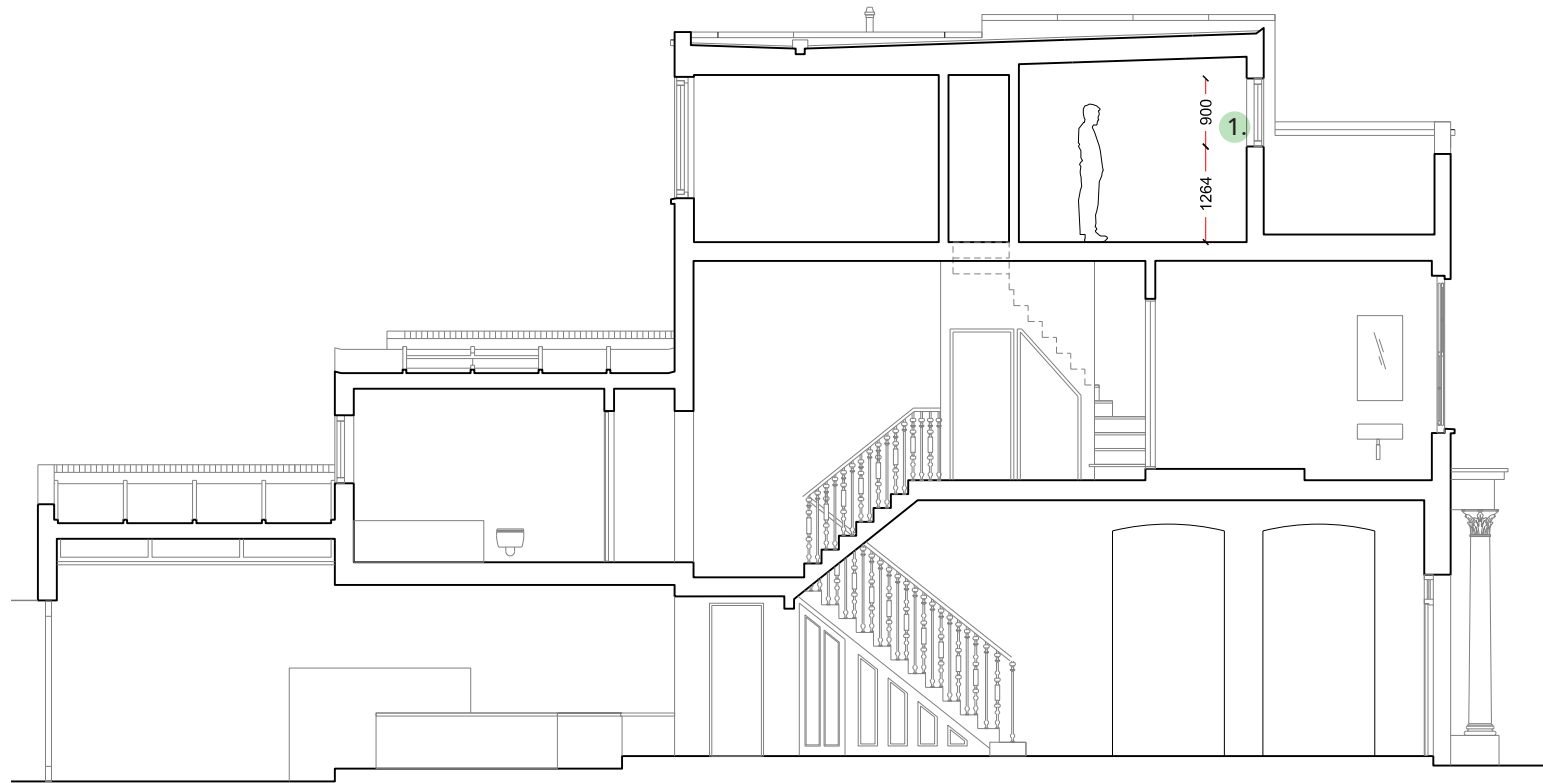


PROPOSED SECTION AA\_ 1.100  
@ A3


*Planning notes :*

1. Installation of a window to match existing bi-fold doors in accordance with permitted development guidelines (Class 2)

2. Roof extension planning permission granted in 2006. (2006/0401/P)

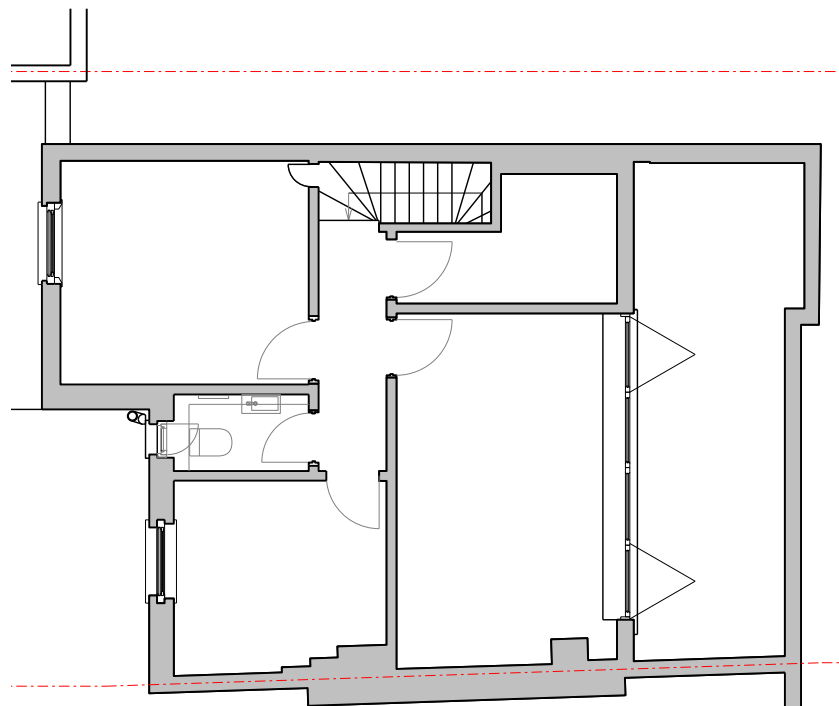

EXISTING SECOND FLOOR  
PLAN \_ 1.100 @ A3

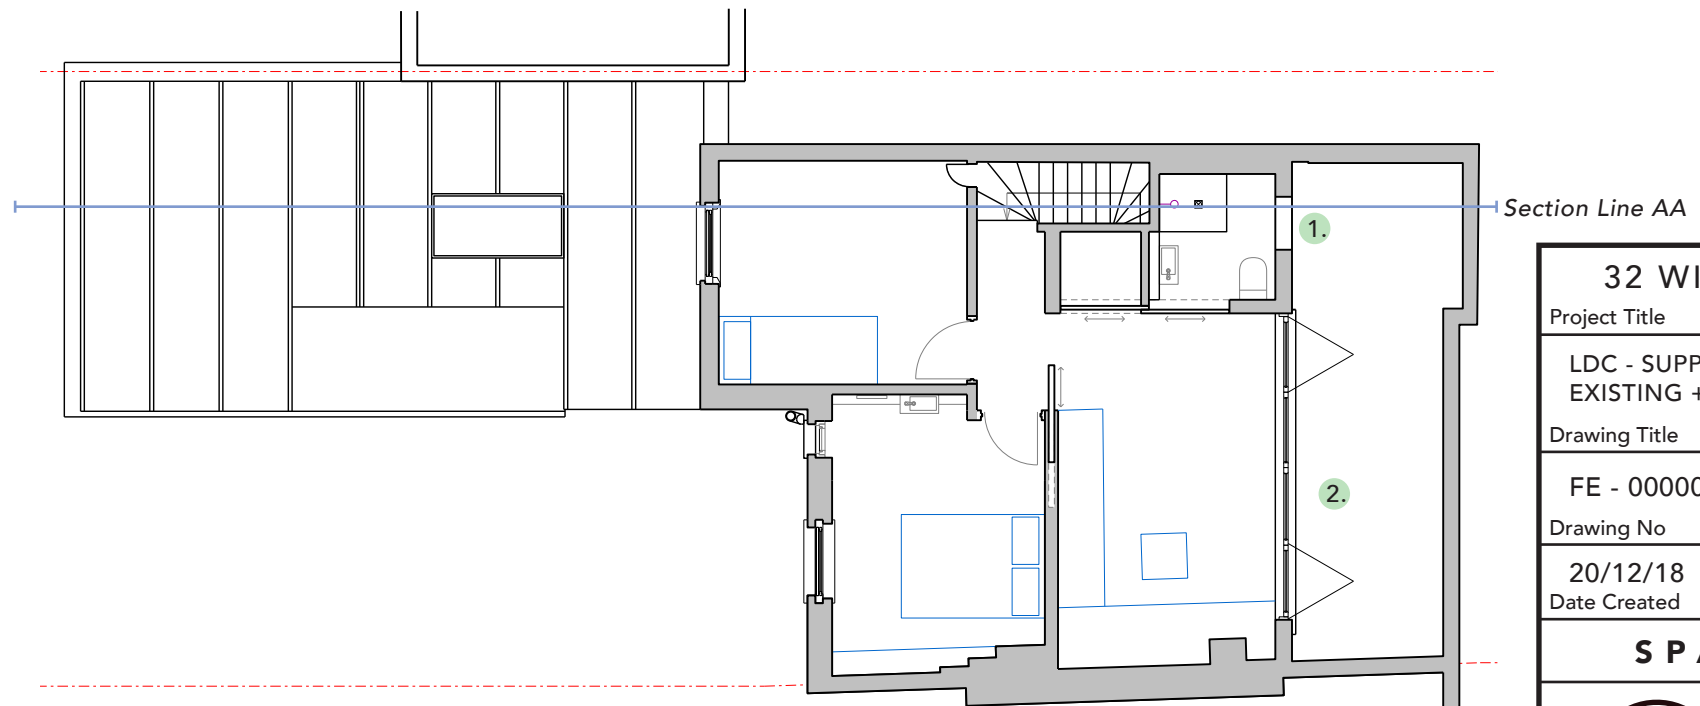

PROPOSED SECOND FLOOR  
PLAN \_ 1.100 @ A3

32 WILLES ROAD	
Project Title	
LDC - SUPPORTING EVIDENCE - EXISTING + PROPOSED	
Drawing Title	
FE - 00000001 - 05	
Drawing No	
20/12/18	
Date Created	
SPACE a	
	1:75
	Scale at A3
01	
Revision No.	