



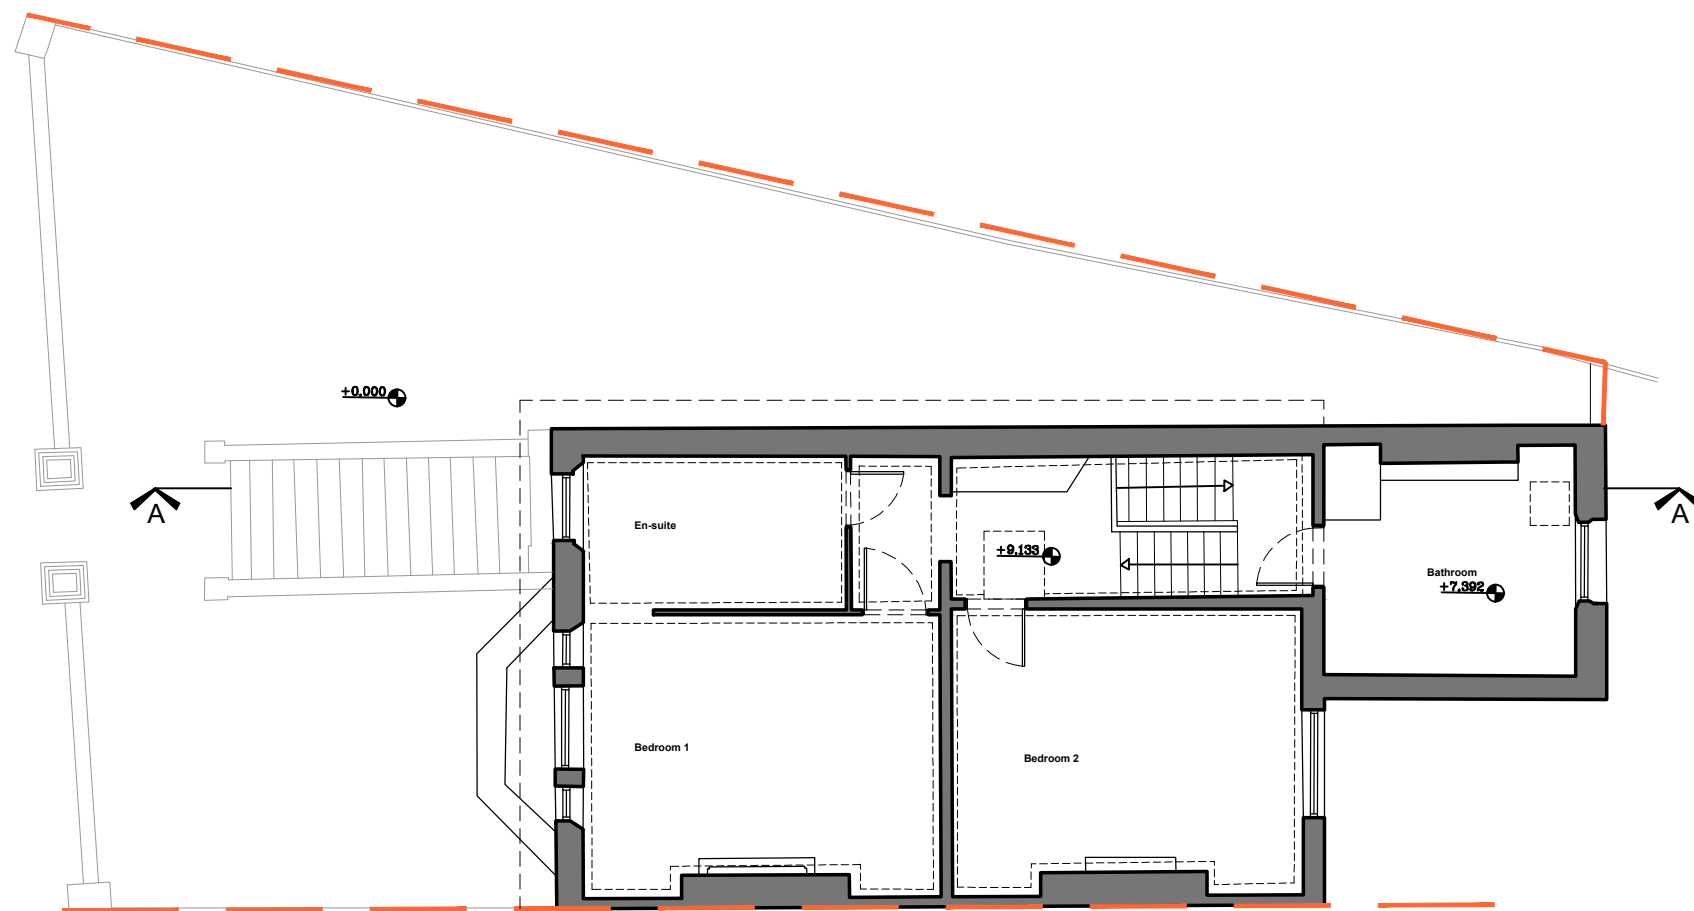


Existing Second Floor

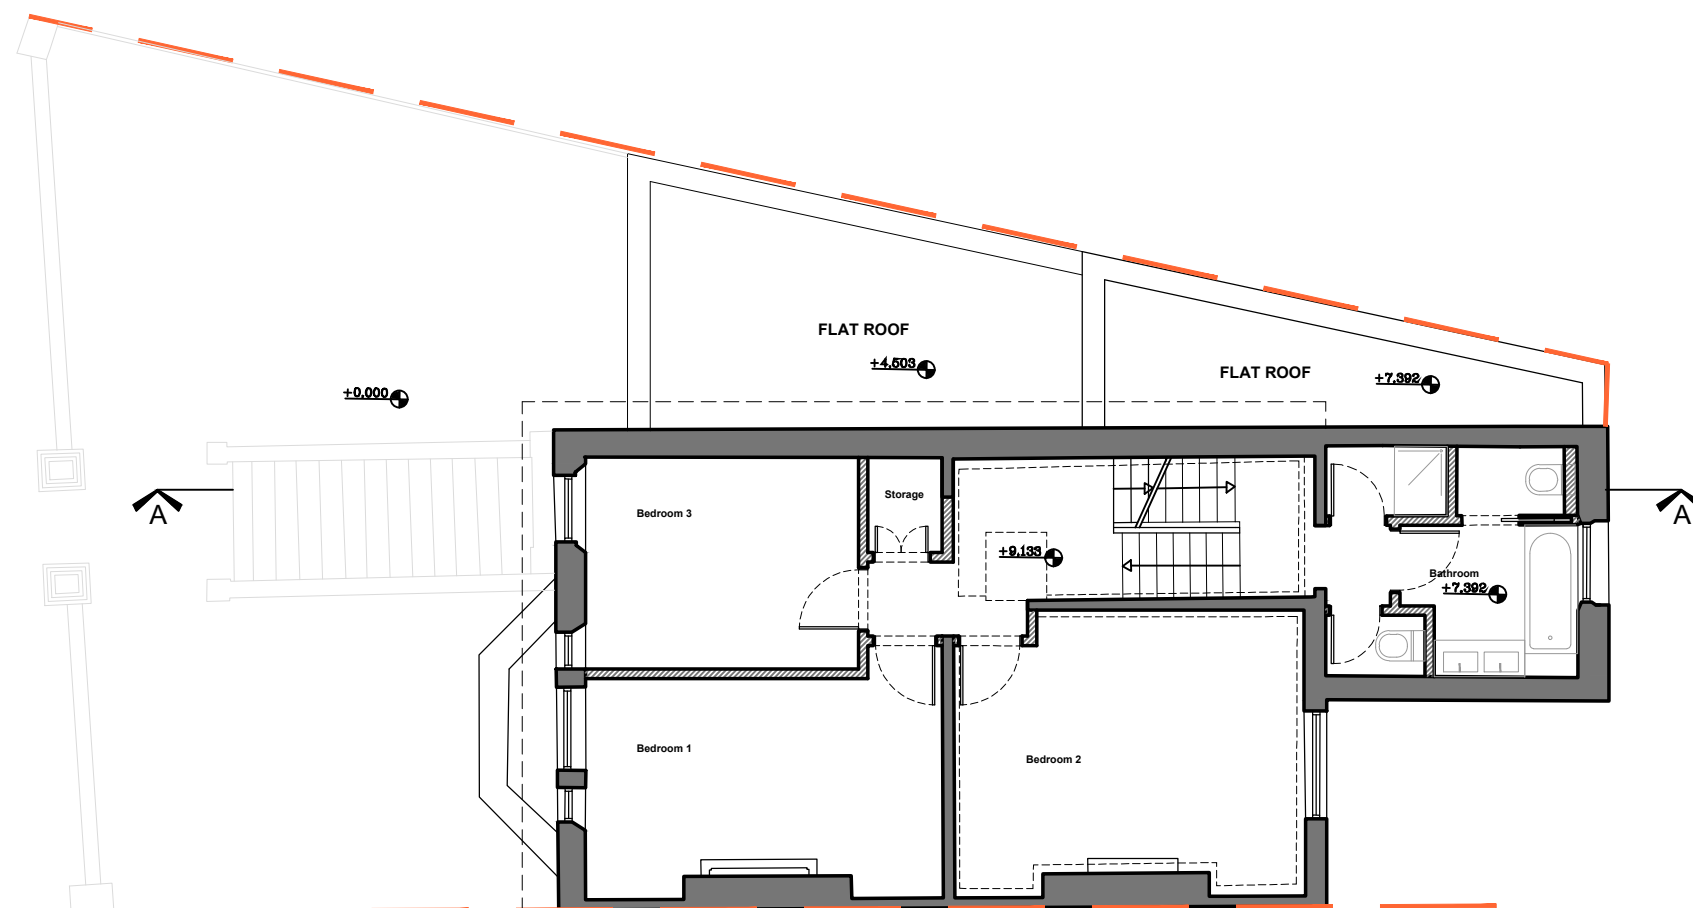


Proposed Second Floor

0 1 2 3 4 5 Meter

This drawing is the property of Noa Ram Susel Limited. It may not be copied or disclosed to any third party for any purpose except as authorized in writing by Noa Ram Susel Limited. Do not scale this drawing. All dimensions are to be checked onsite before any work proceeds. Any errors or omissions are to be reported to the designer. If in doubt ask. The contractor is to provide fullsize setting out drawings based on information contained in this drawing for the designer's approval prior to commencing manufacture. This drawing is to be read in conjunction with all relevant consultants and/or specialist drawings or documents and any discrepancies or variations are to be notified to the designer before affected work commences.

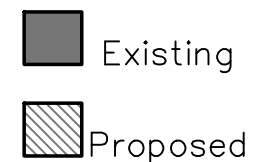

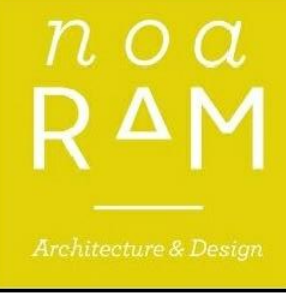Tender	Execution	Browsable
Sheet name	Sheet num'	
Second Floor	M-102	
Scale	Sheet	
1:100	A3	
1 - Edition	Change num'	
File name	Date	
32 Winchester Rd A-100	16.11.2018	
32 Winchester Rd NW3 3NT		
		
noa@noaram.co.uk 0747 - 0354345		