




This drawing is the property of Noa Ram Susel Limited. It may not be copied or disclosed to any third party for any purpose except as authorized in writing by Noa Ram Susel Limited. Do not scale this drawing. All dimensions are to be checked onsite before any work proceeds. Any errors or omissions are to be reported to the designer. If it doubts ask. The contractor is to provide fullsize setting out drawings based on information contained in this drawing for the designer's approval prior to commencing manufacture. This drawing is to be read in conjunction with all relevant consultants and/or specialist drawings or documents and any discrepancies or variations are to be notified to the designer before affected work commences.

- Existing
- Proposed

Tender		Execution		Browsable	
Sheet name Side Elevation			Sheet num' M-106		
			Scale 1:100	Sheet A2	
1 – Edition			Change num' 1		
File name 32 Winchester Rd A-100			Date 16.11.2018		
32 Winchester Rd NW3 3NT					
		noa RAM — Architecture & Design			
noa@noaram.co.uk 0747 – 0354345					

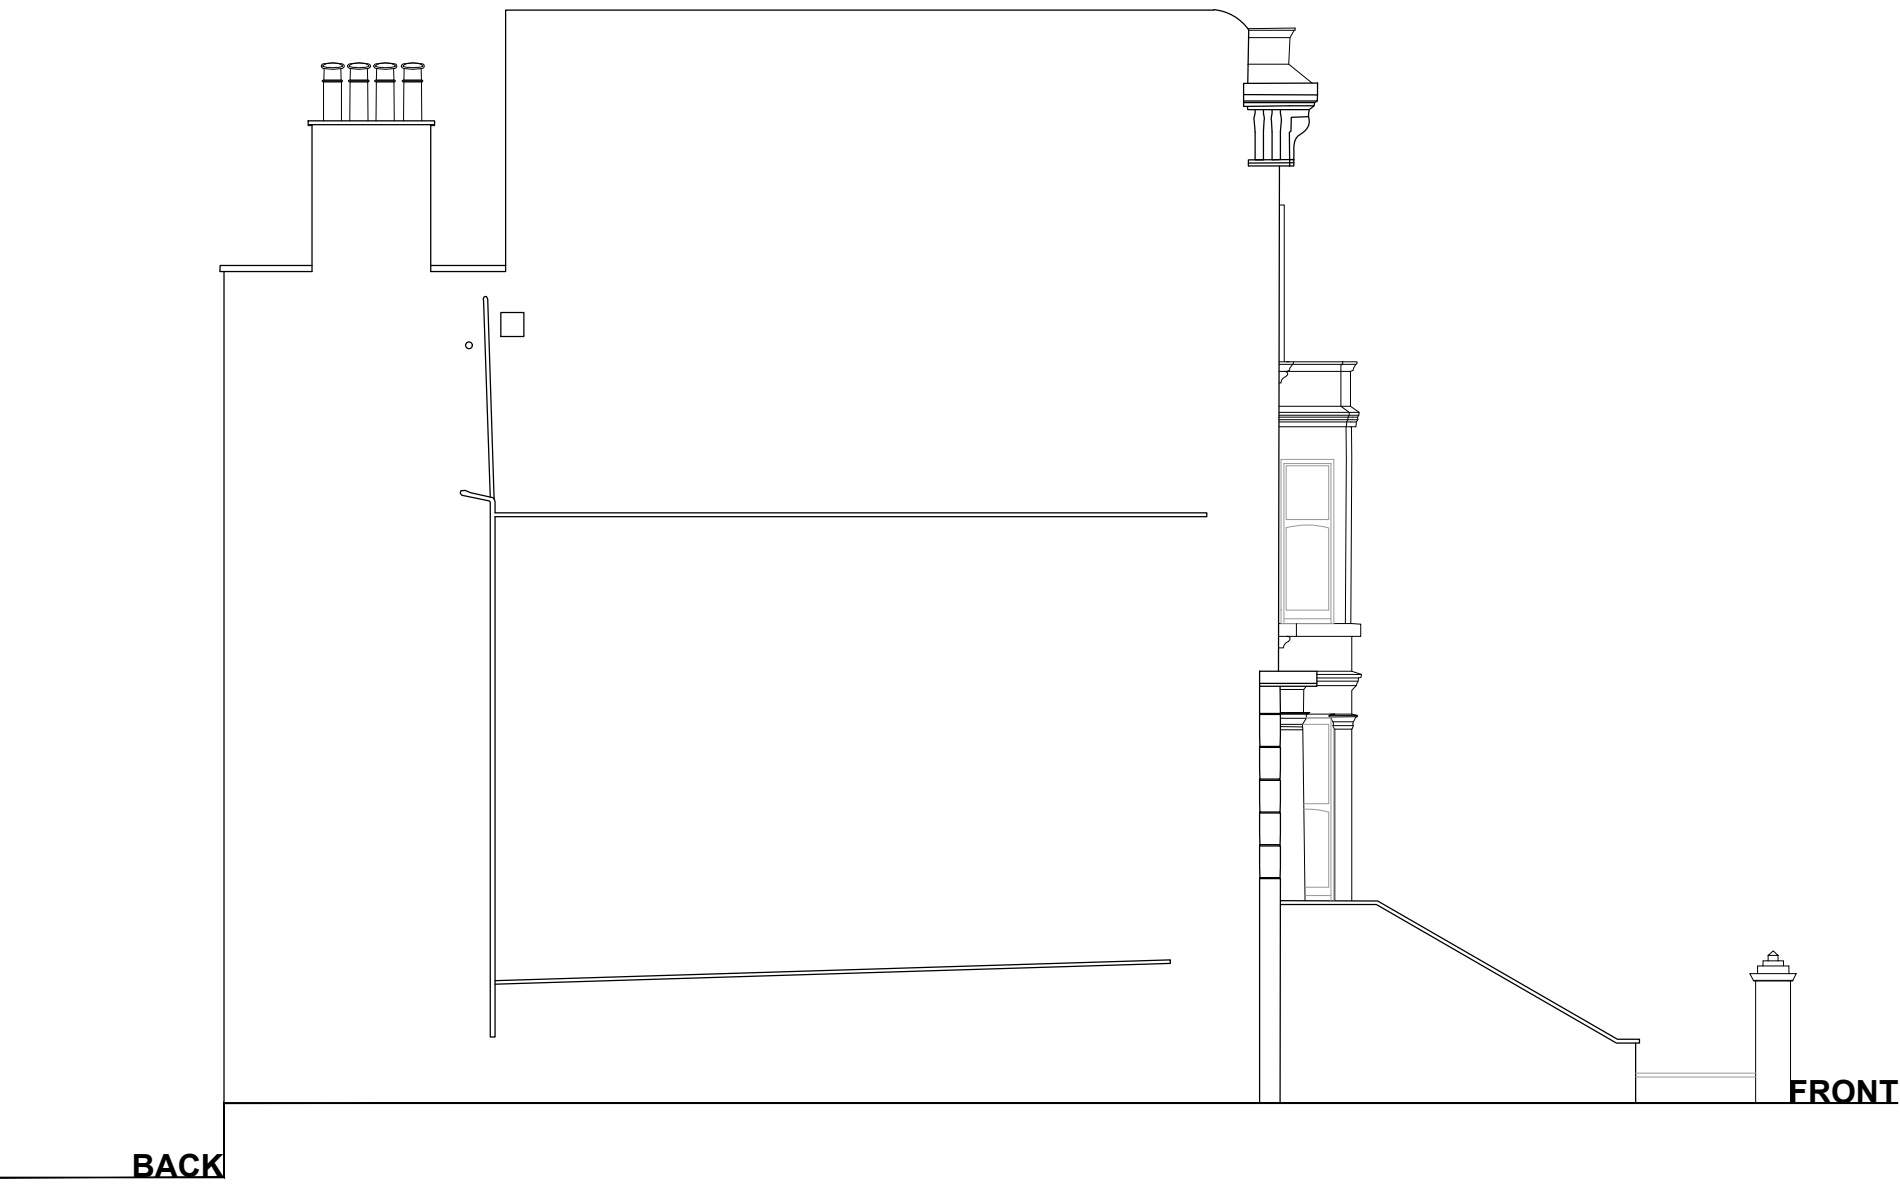

Existing Side Elevation

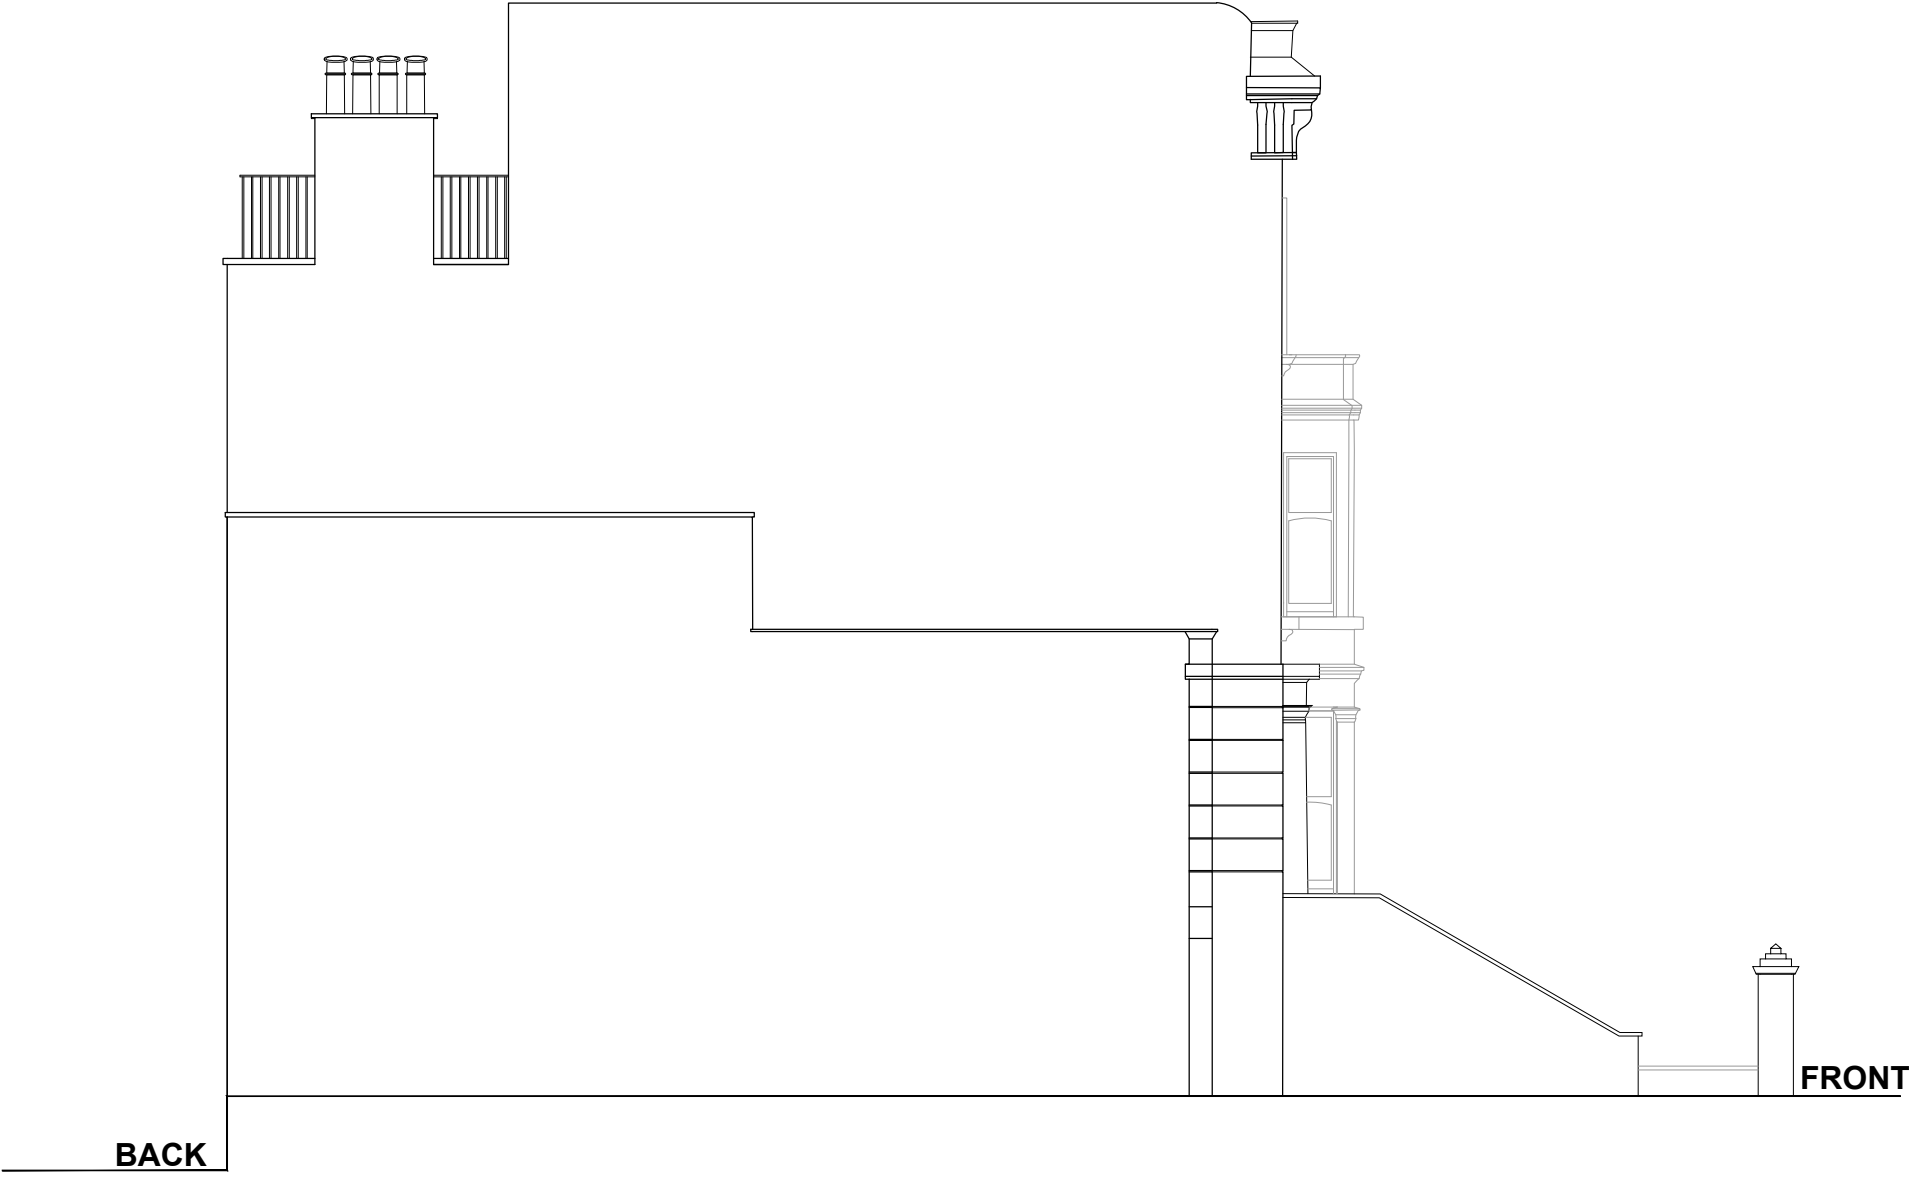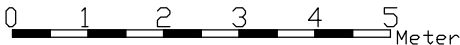

Proposed Side Elevation