




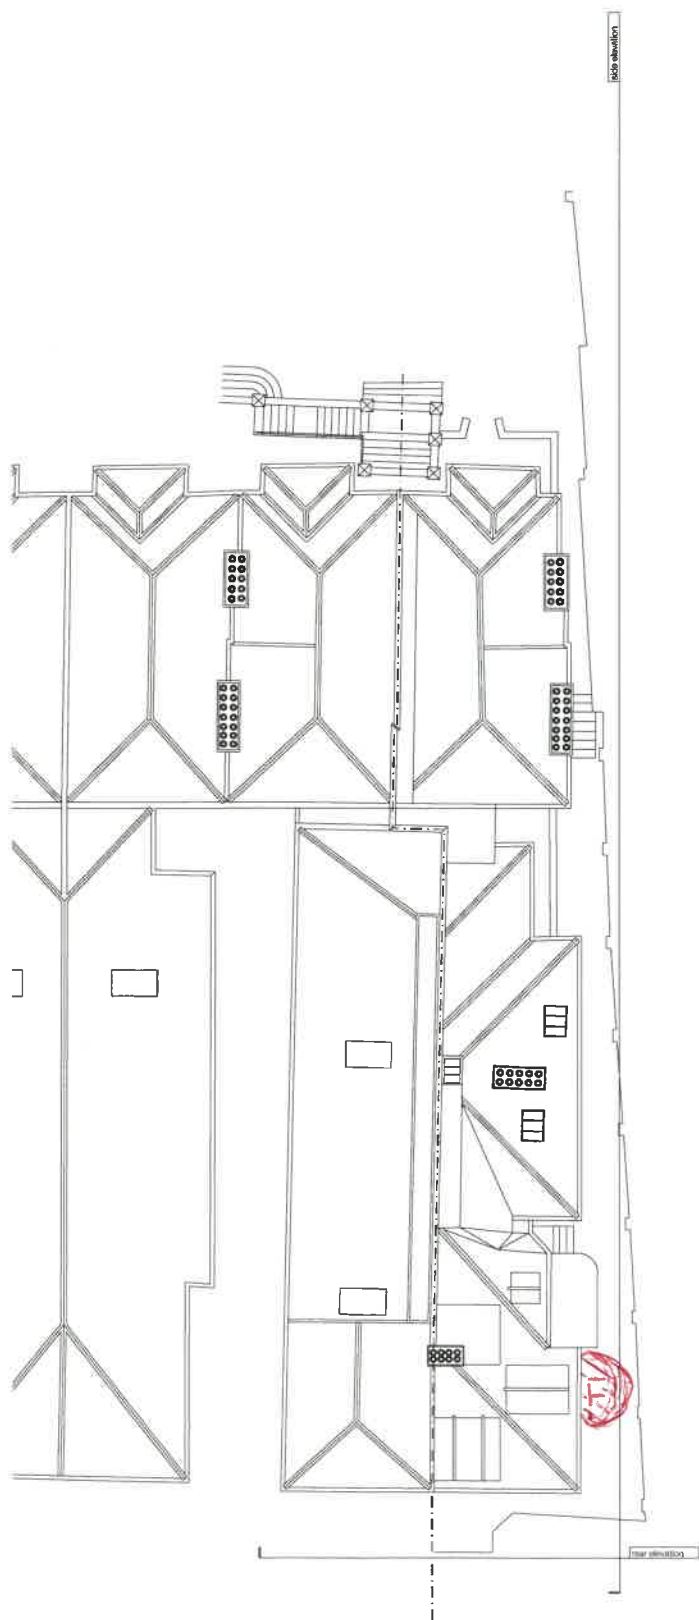

Roof Plan

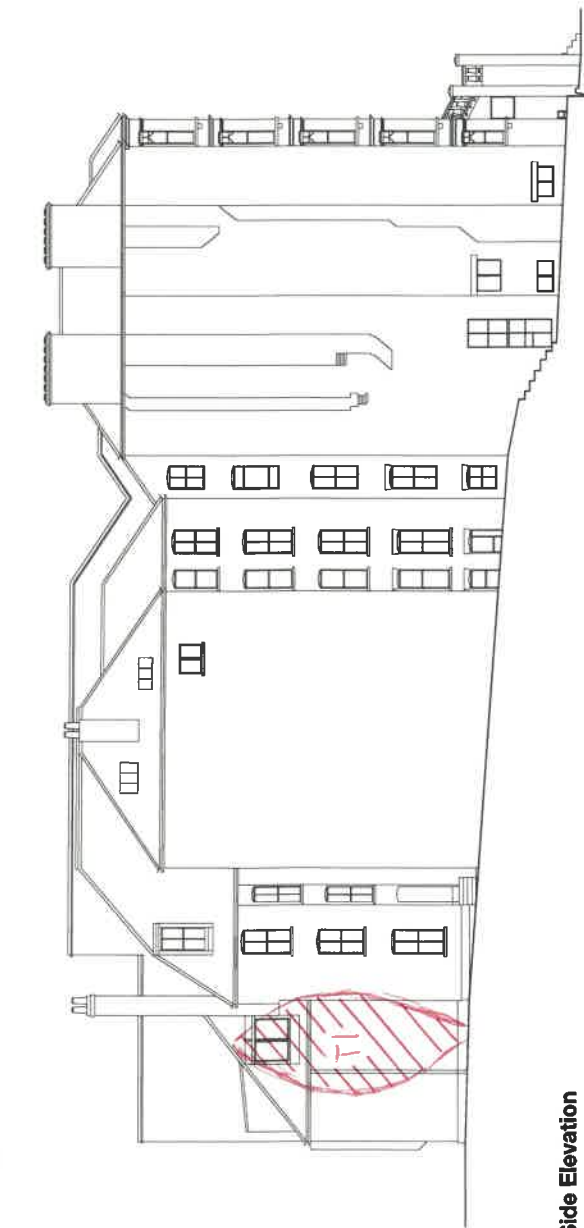

Side Elevation

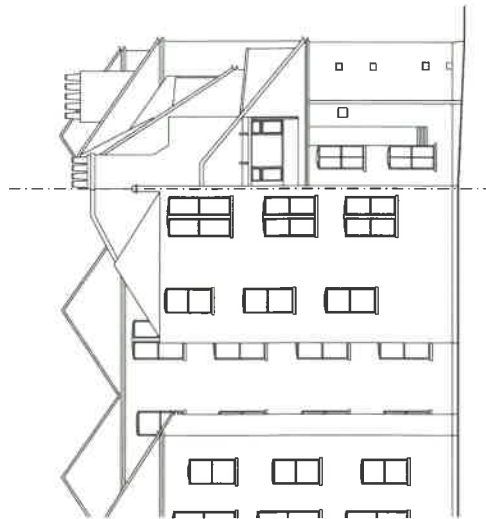

Rear Elevation