
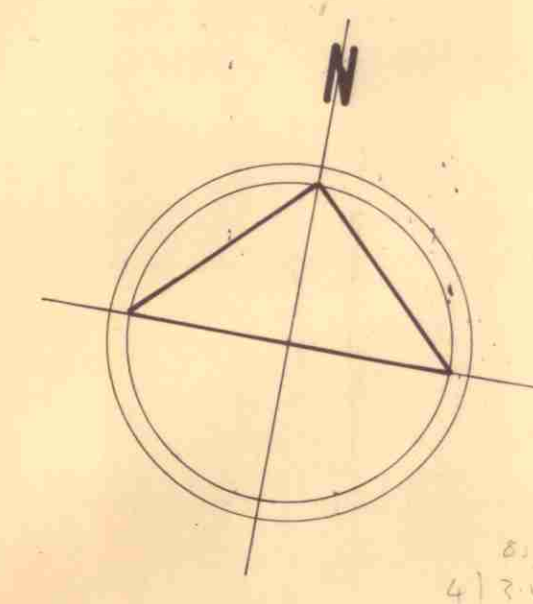


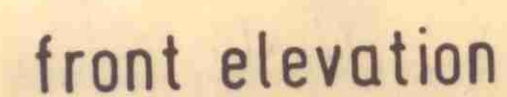

TP 8400557


drawn by rjb	drawing no. MG 1/1
date 21.3.84	scale 1.50

CAMDEN L B

268

269

18

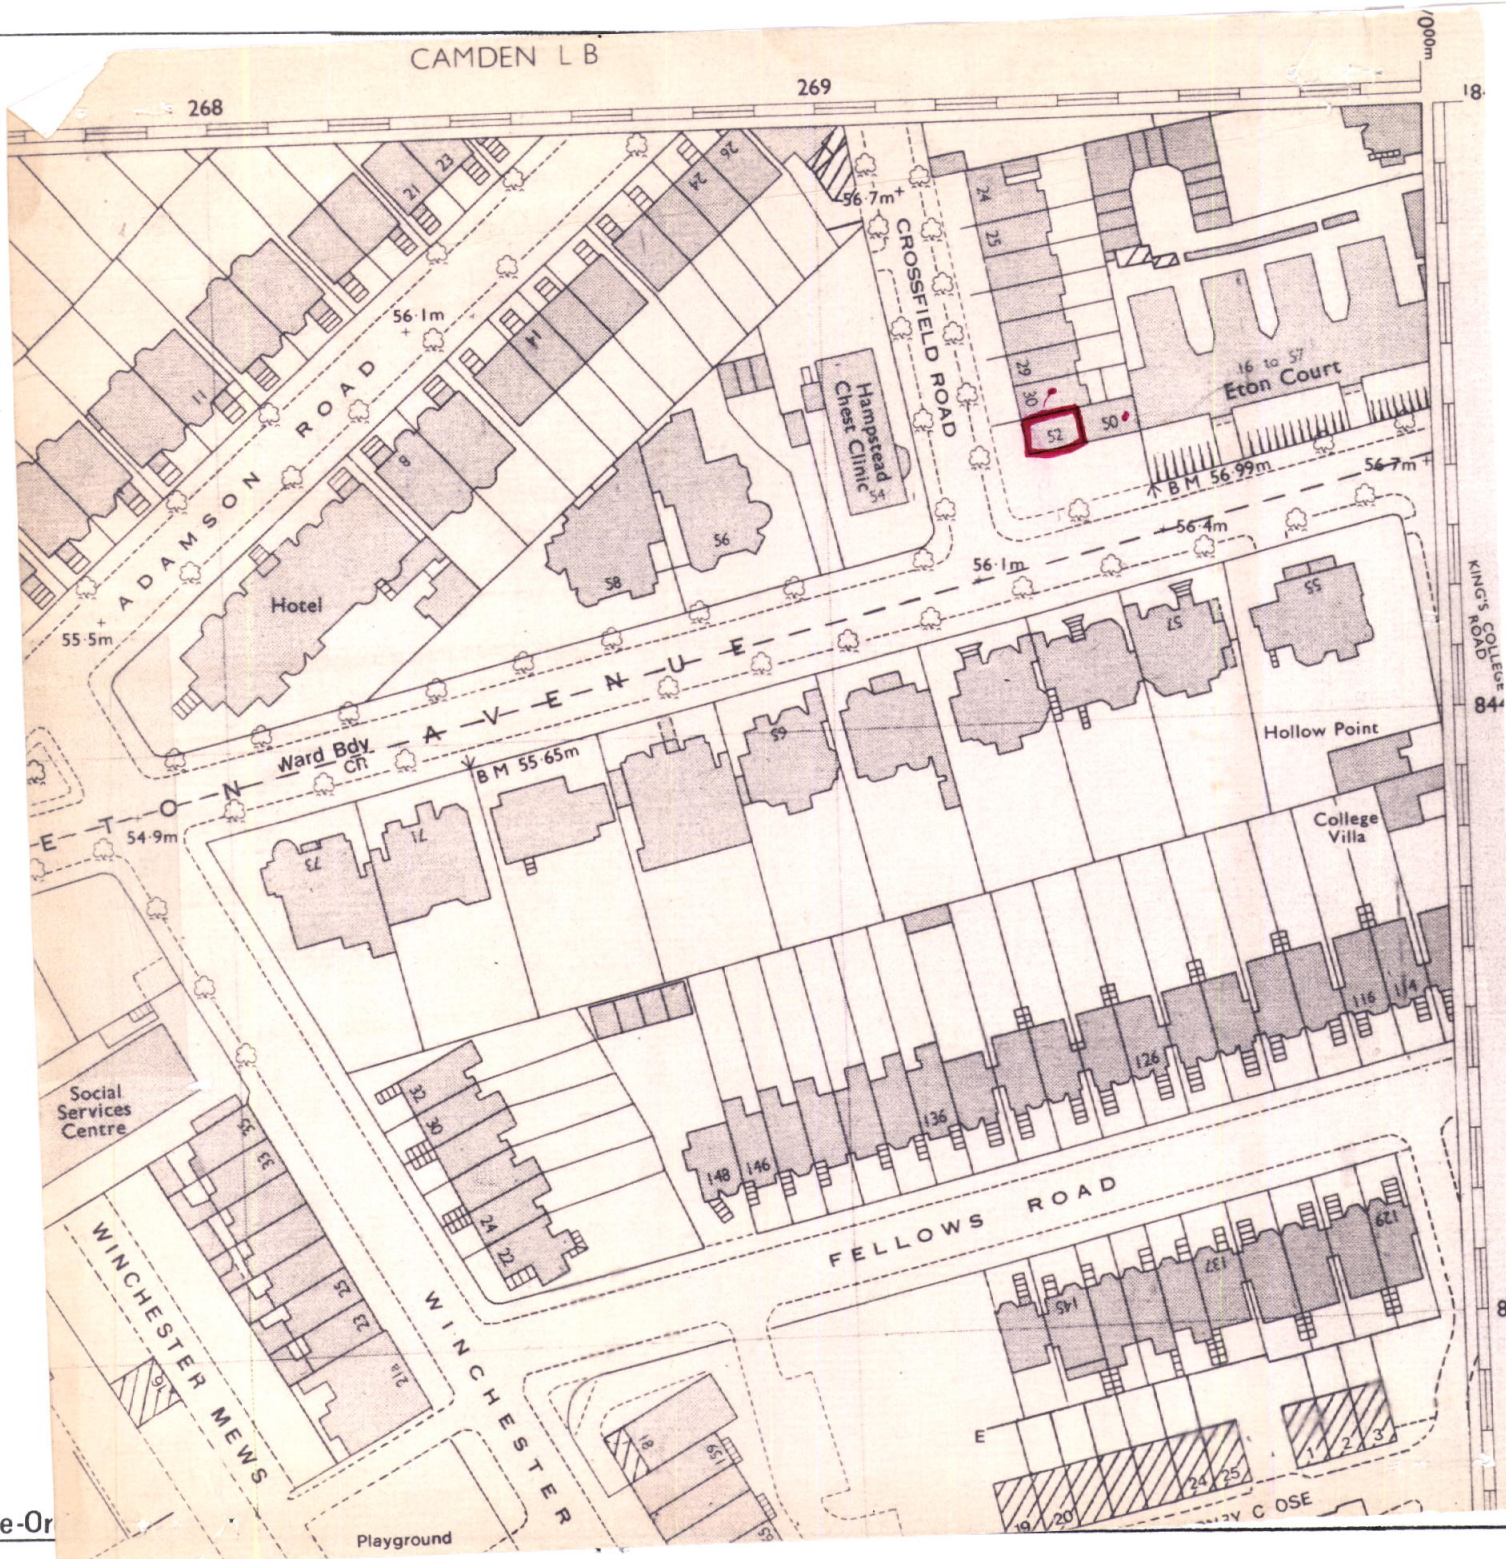

London Borough of
Camden

Town and Country
Planning Act 1971
(section 36 & 37)

Application
Dated

...23.3.84...

Premises

52, Eton
Avenue, N.W.3.

Verged red above

Scale 1:1250.



© Crown Copyright