


# 1-18 Regent's Park Terrace

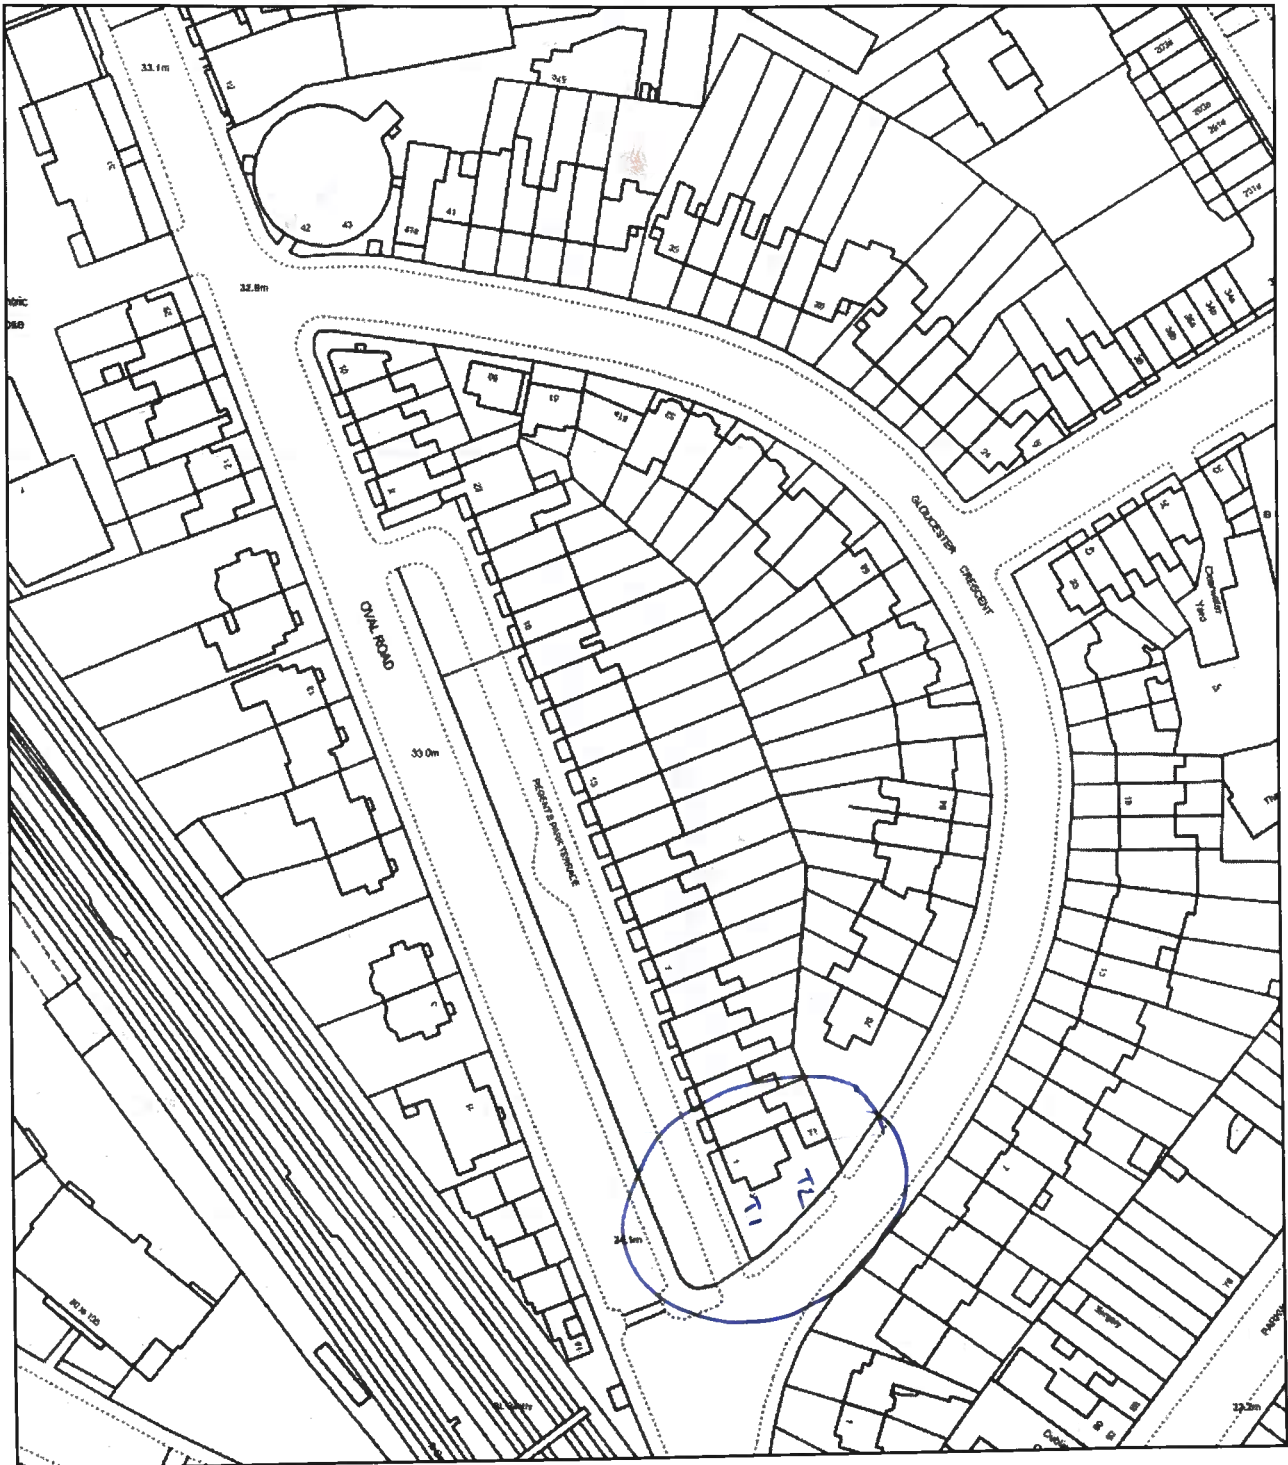

0 50  
Metres

Plan Produced for: Studio Astragal Ltd  
Date Produced: 01 Sep 2017  
Plan Reference Number: TORQM17244152830106  
Scale: 1:1250 @ A4

T1 } STCARMORE  
T2 }



Thin red  
redue to old  
points  
5m clearance  
from building