

ELSWORTHY ROAD WASTE STORAGE

GENERAL NOTES




All dimensions are to be checked on site before commencement of works.


All sizes and dimensions to any structural elements are indicative only. See structural engineer's drawings for actual sizes/dimensions.

Sizes of and dimensions to any service elements are indicative only. See service engineer's drawings for actual sizes/dimensions.

This drawing to be read in conjunction with all relevant Architect's drawings, specifications and other consultants' information.

DO NOT SCALE FROM THIS DRAWING

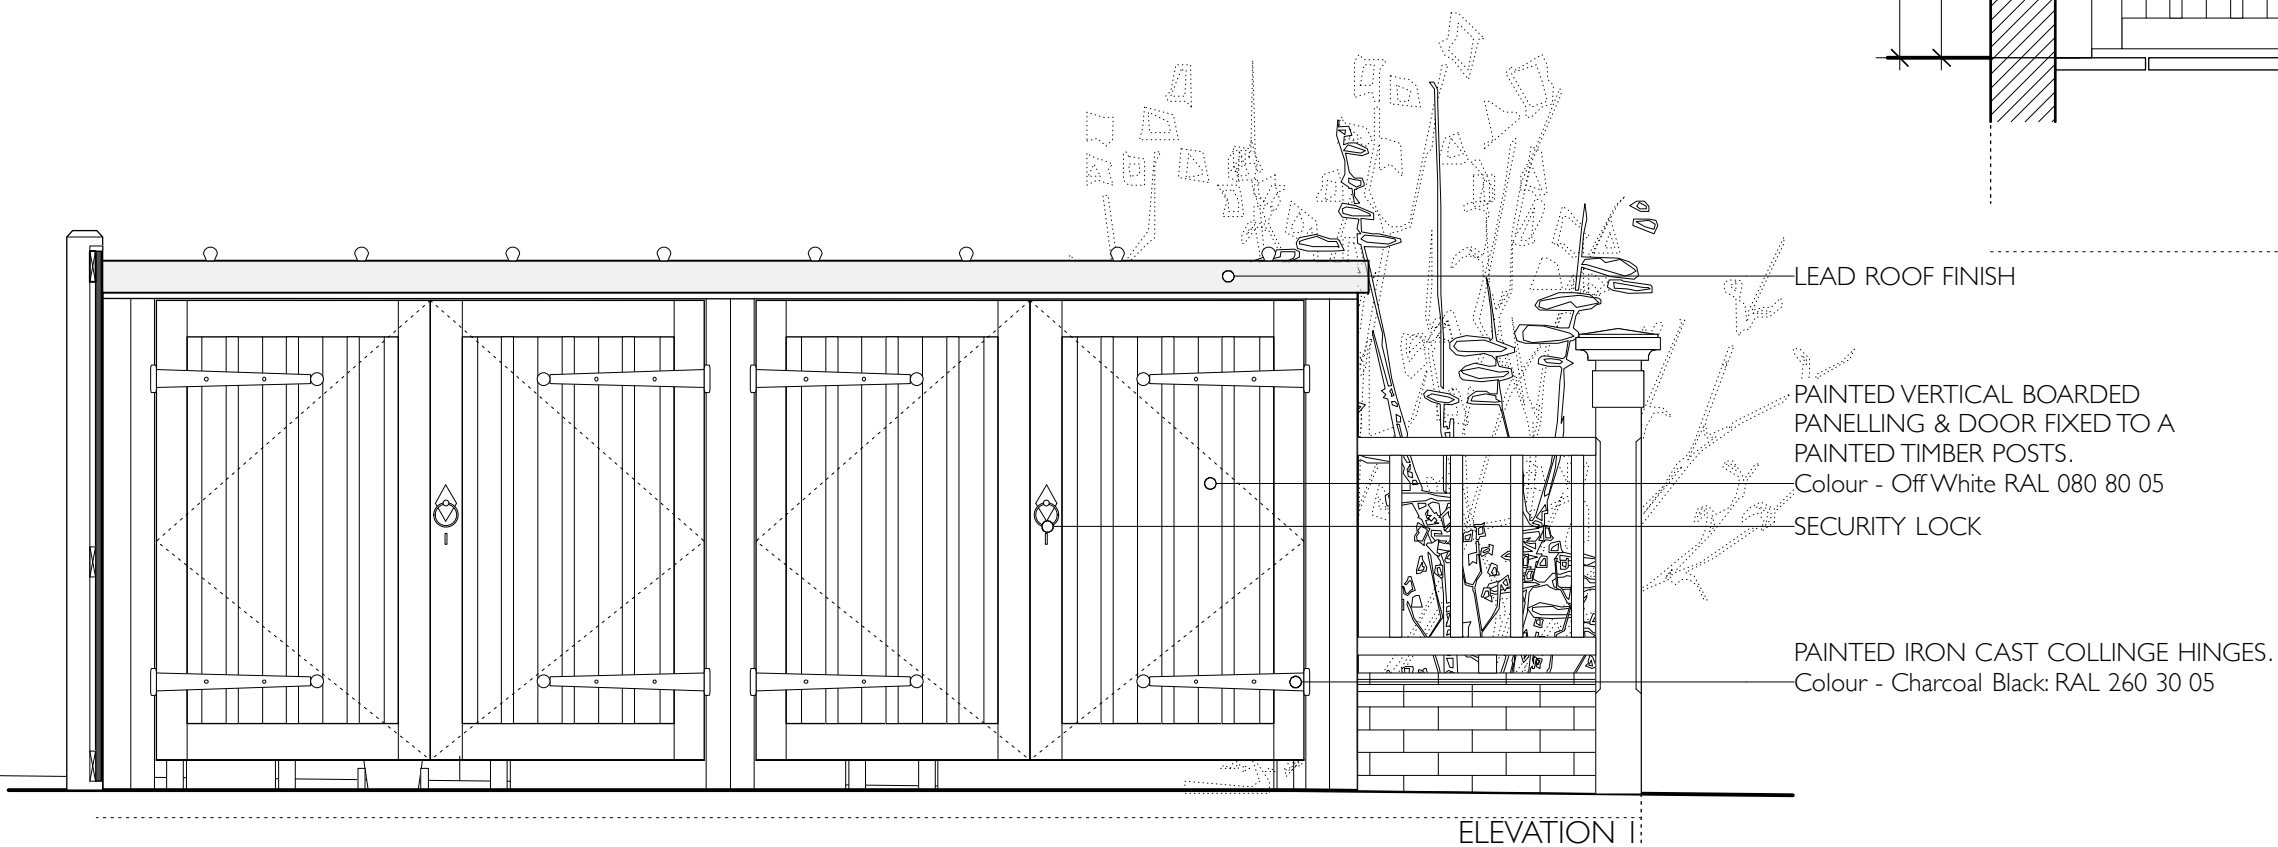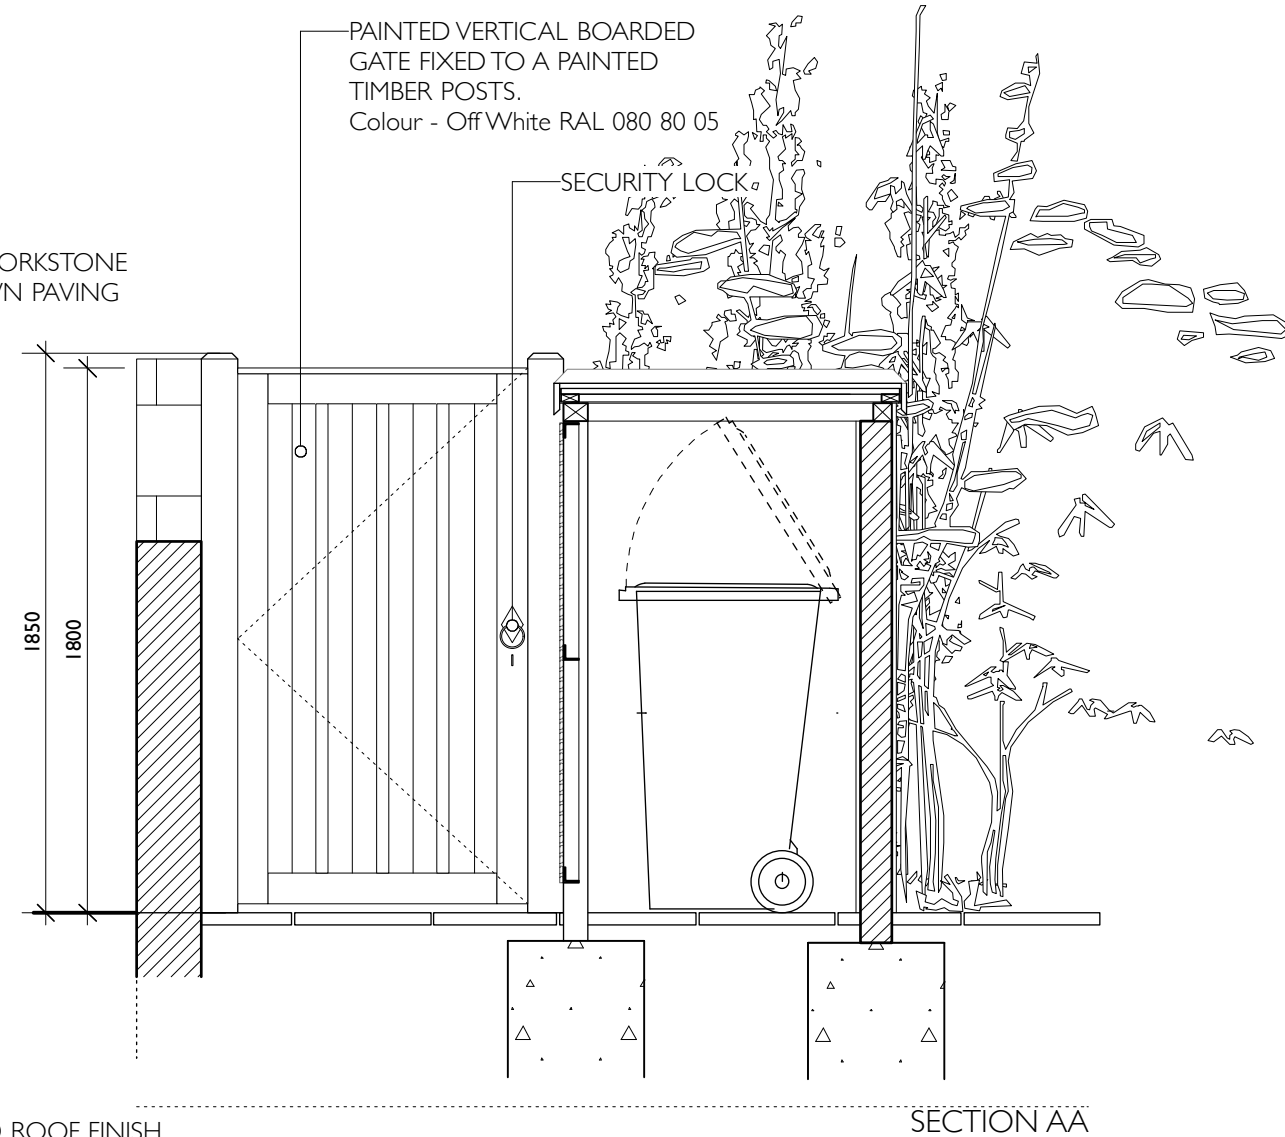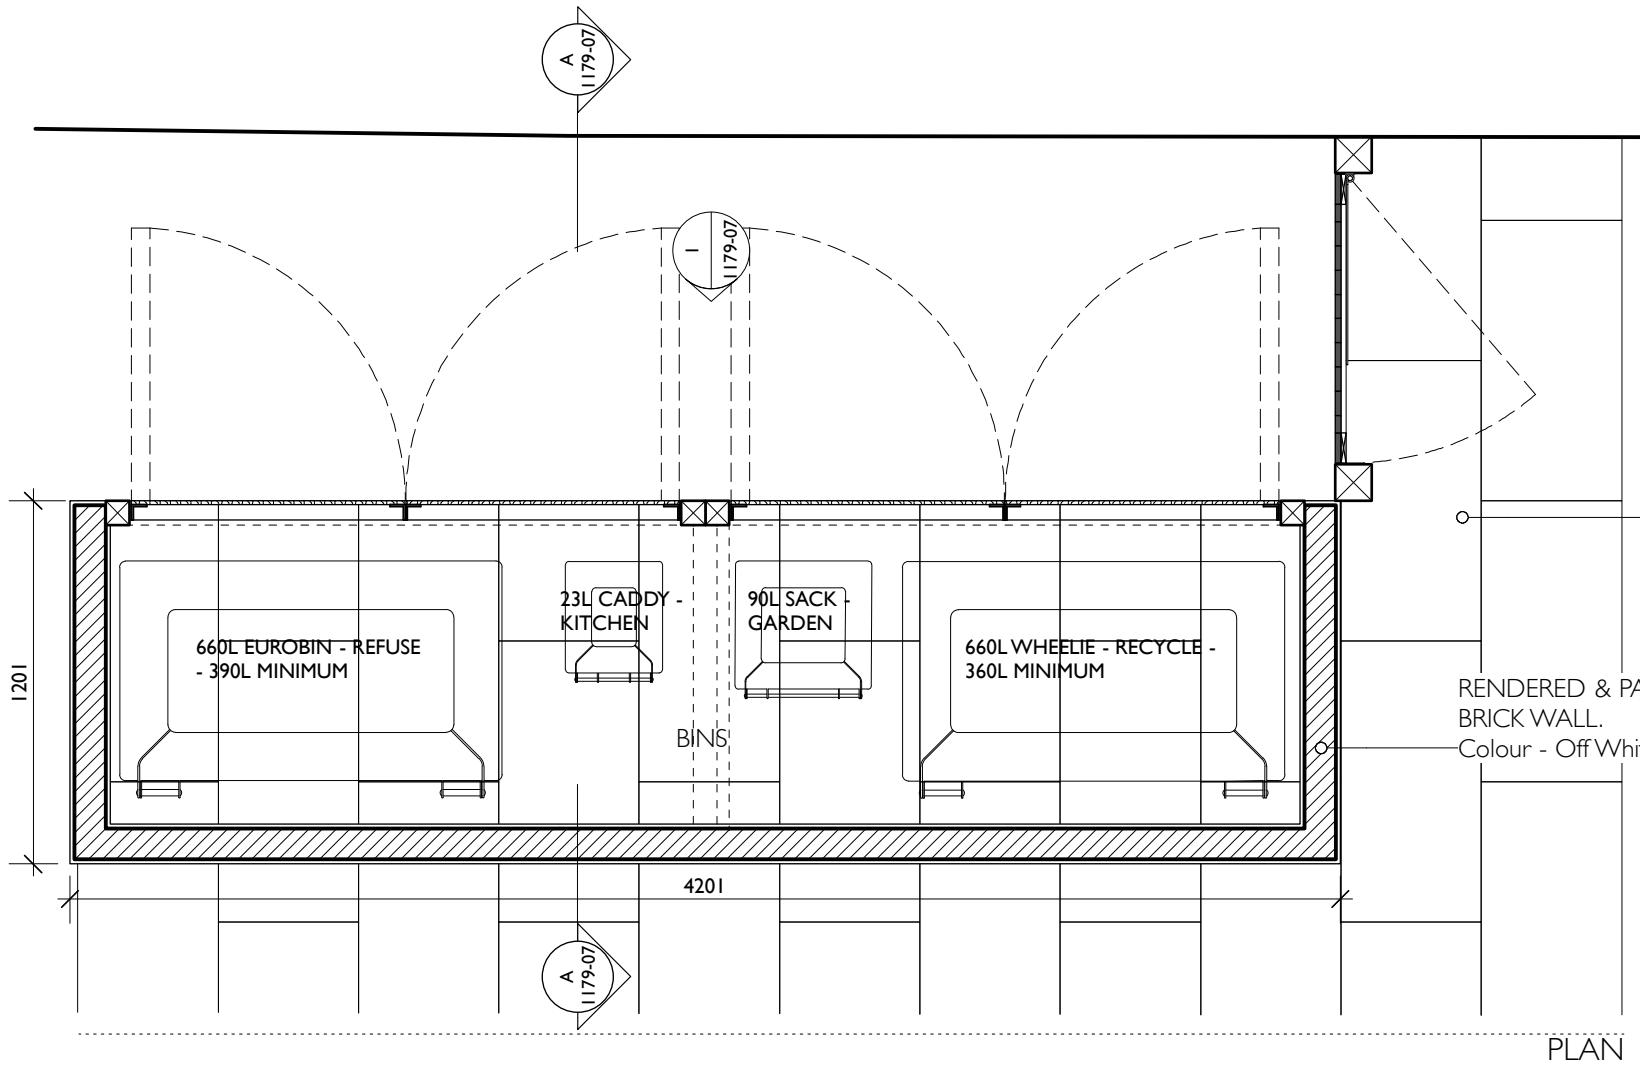

1 WADHAM GARDENS PROPOSED DRAWINGS			
PROJECT:	Wadham Gardens		
CLIENT:	Marcus Cooper Group		
DRAWING:	Proposed Bin Shed & Garden Gate		
SCALE:	1:25@A3	DRAWN:	DP
DATE:	Jan-19	CHECKED:	SW
CAD FILE:	1179-05 Proposed		
DRAWING NO:	1179-07 Proposed	REV:	-
 ARCHITECTS AND DESIGNERS LTD			
15 Hoopers Yard London NW6 7EJ t: 020 7328 2576 f: 0207 624 7811 Email: info@hobarchitects.co.uk			