



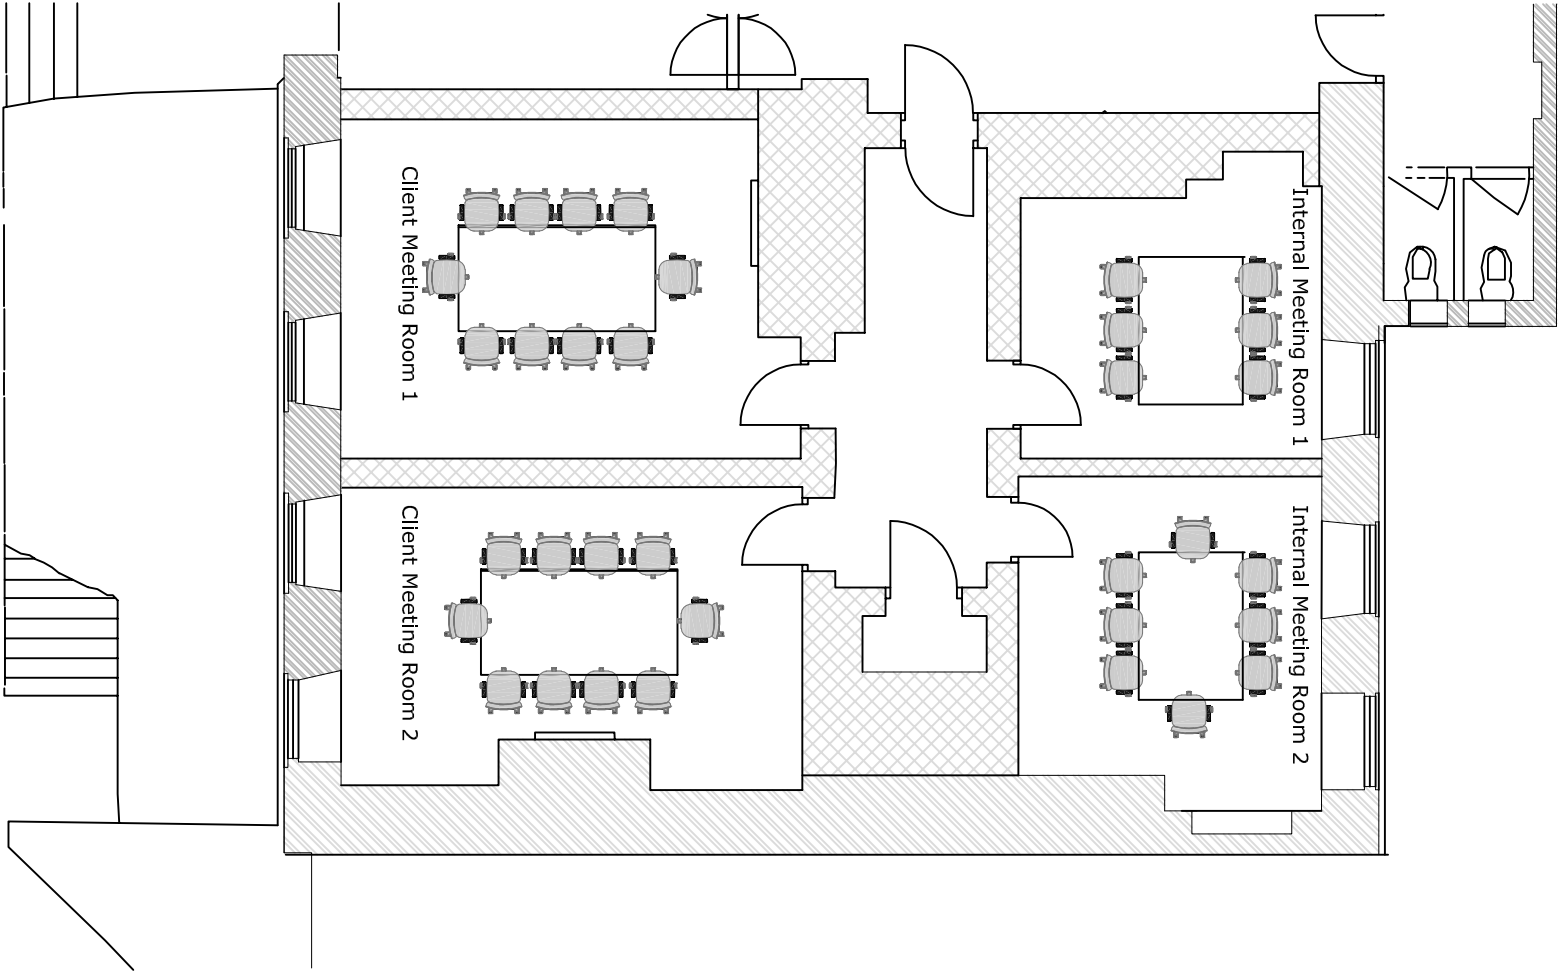

Existing Ground Floor

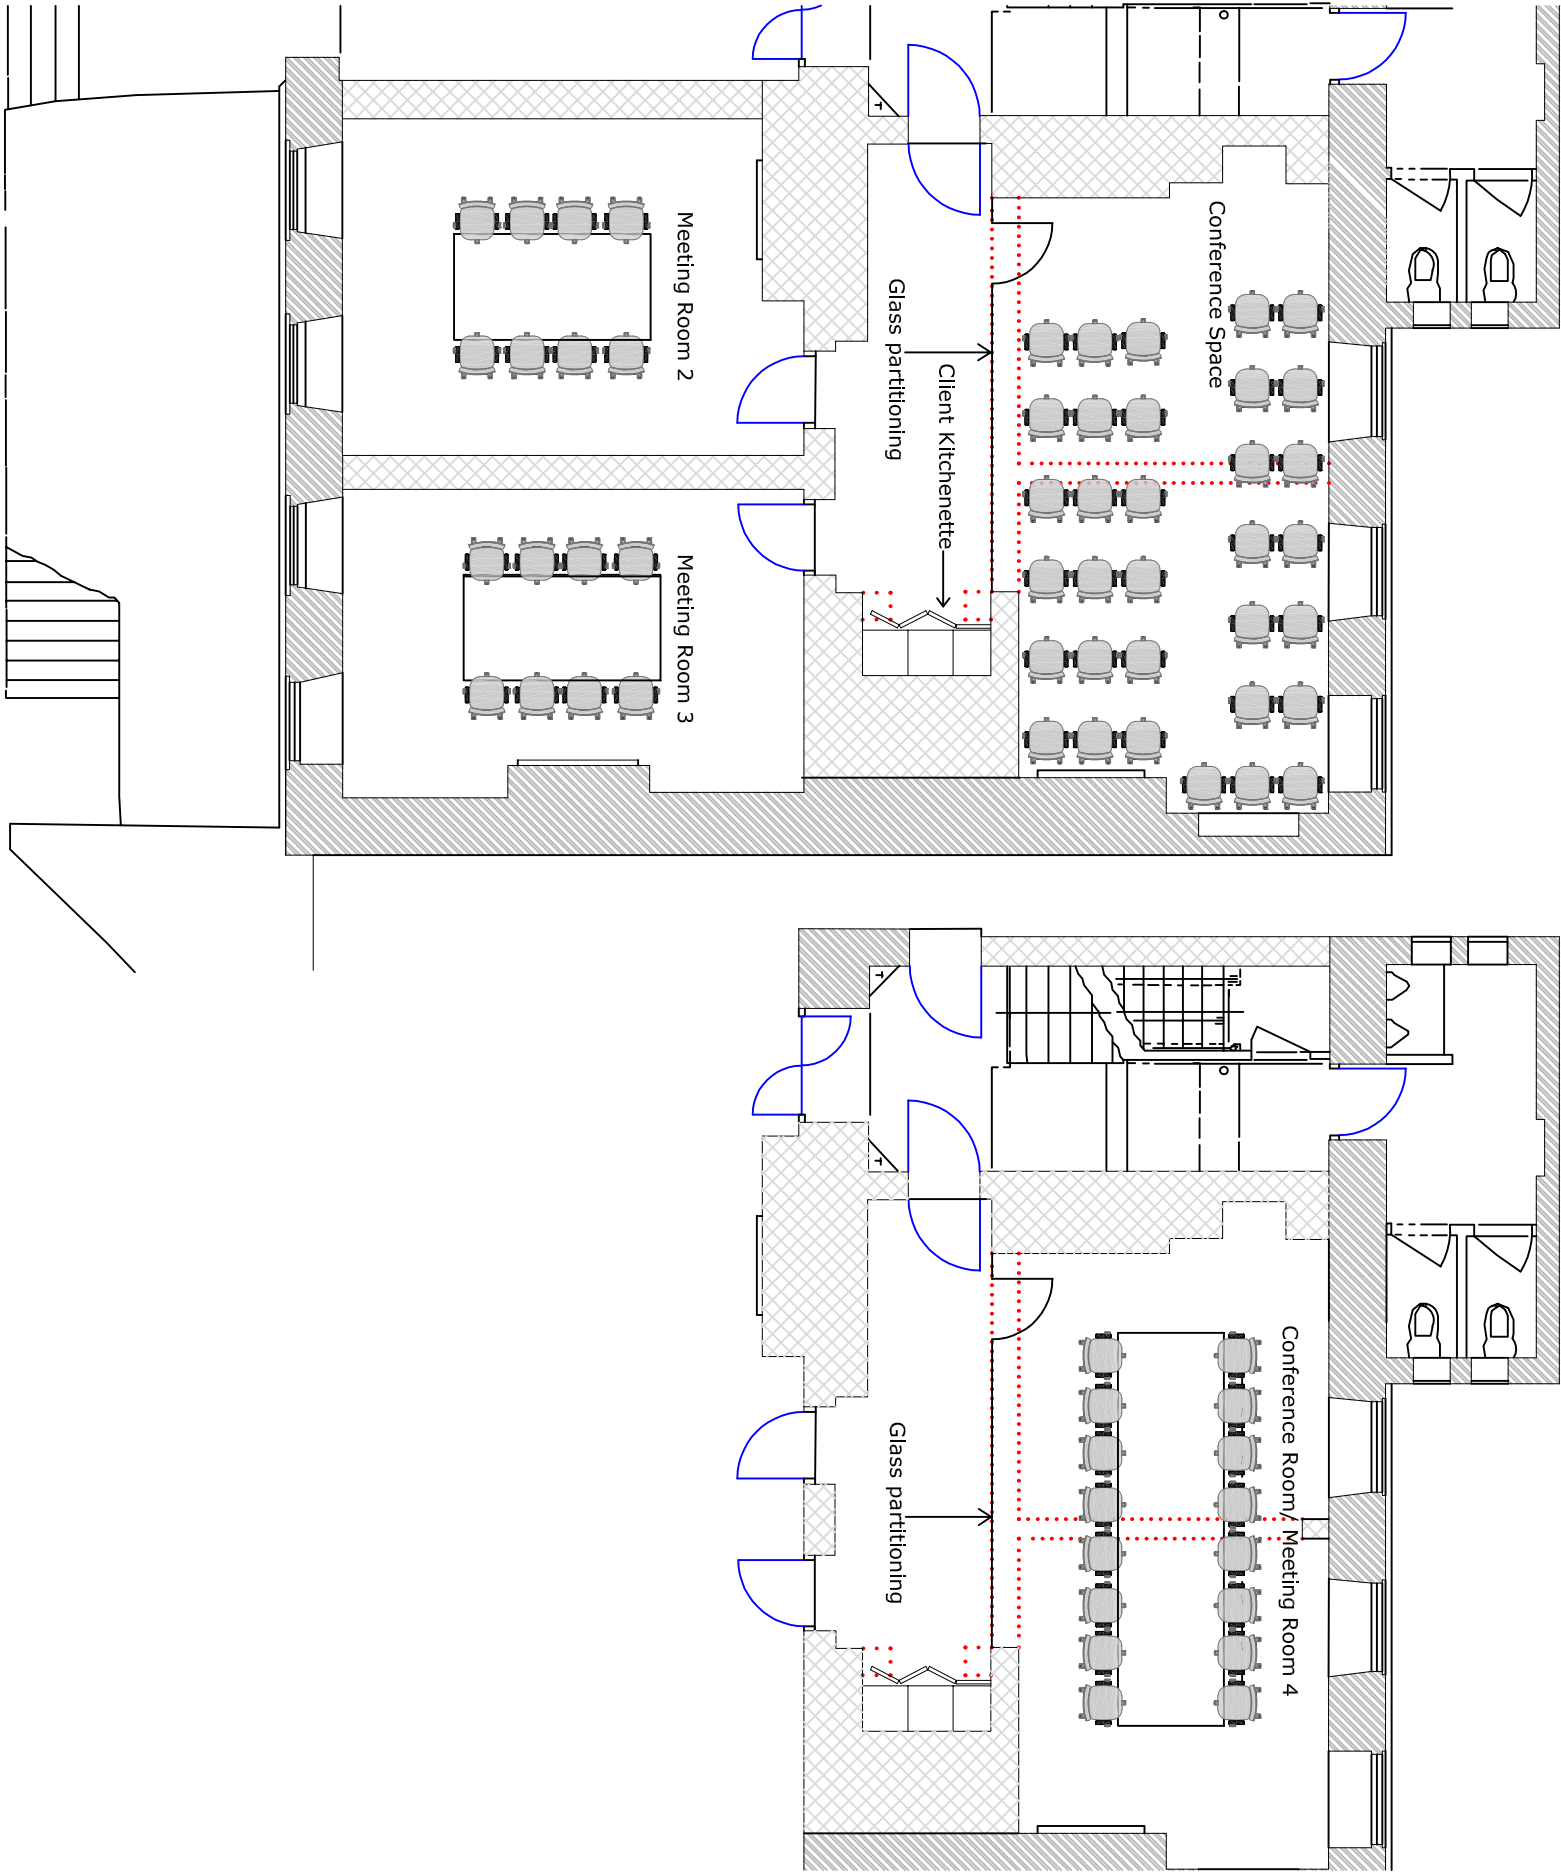

Proposed Ground Floor