




SECTION AA'

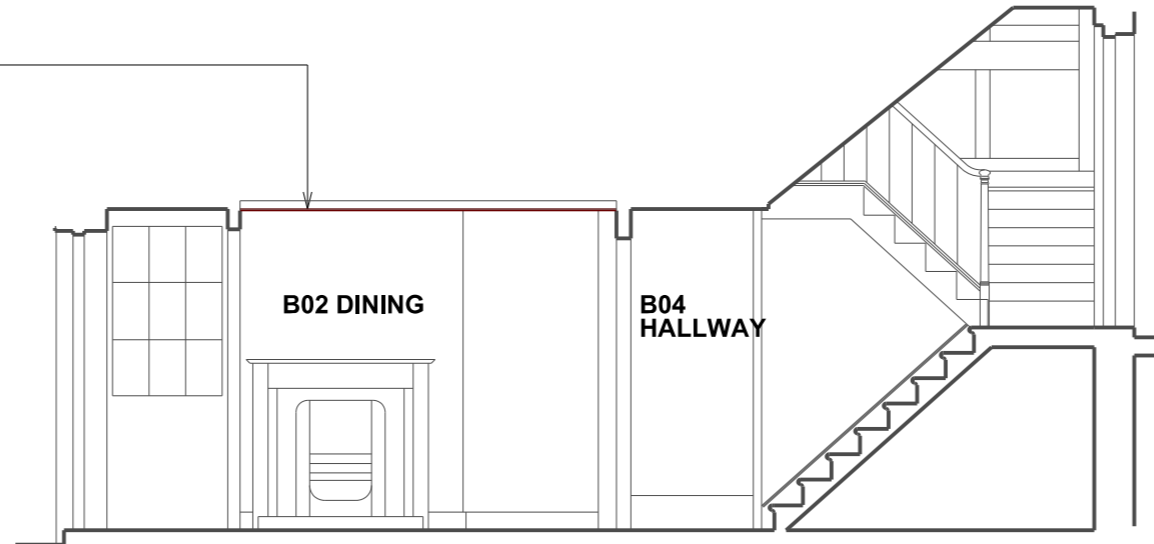



SECTION BB'

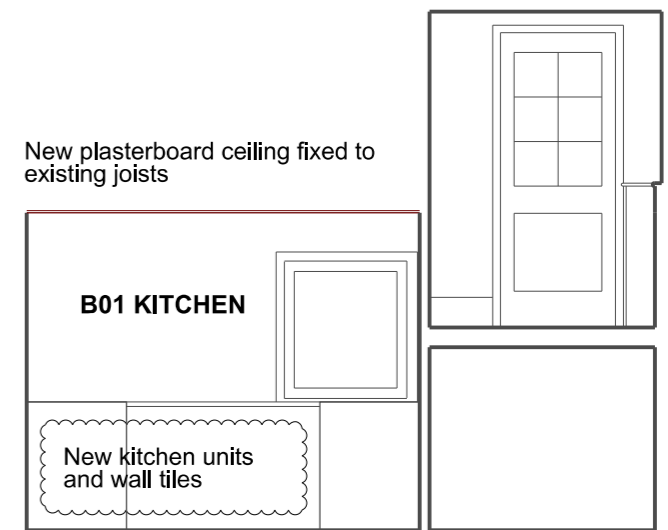


SECTION CC'

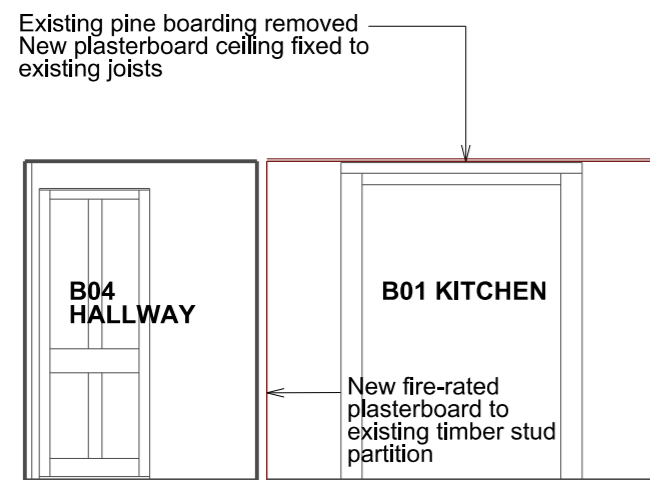

SECTION DD'

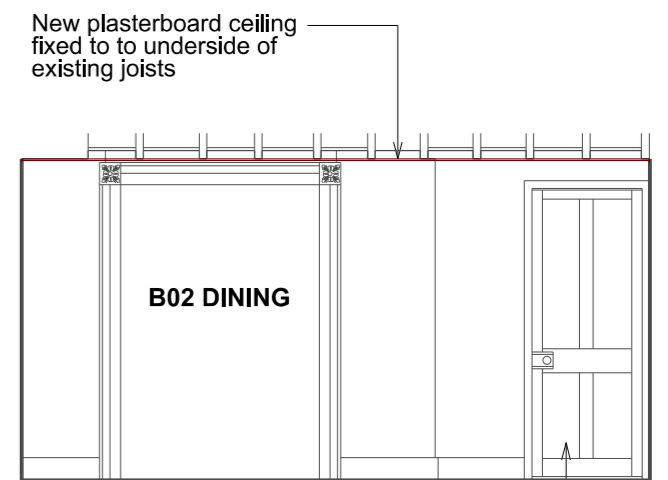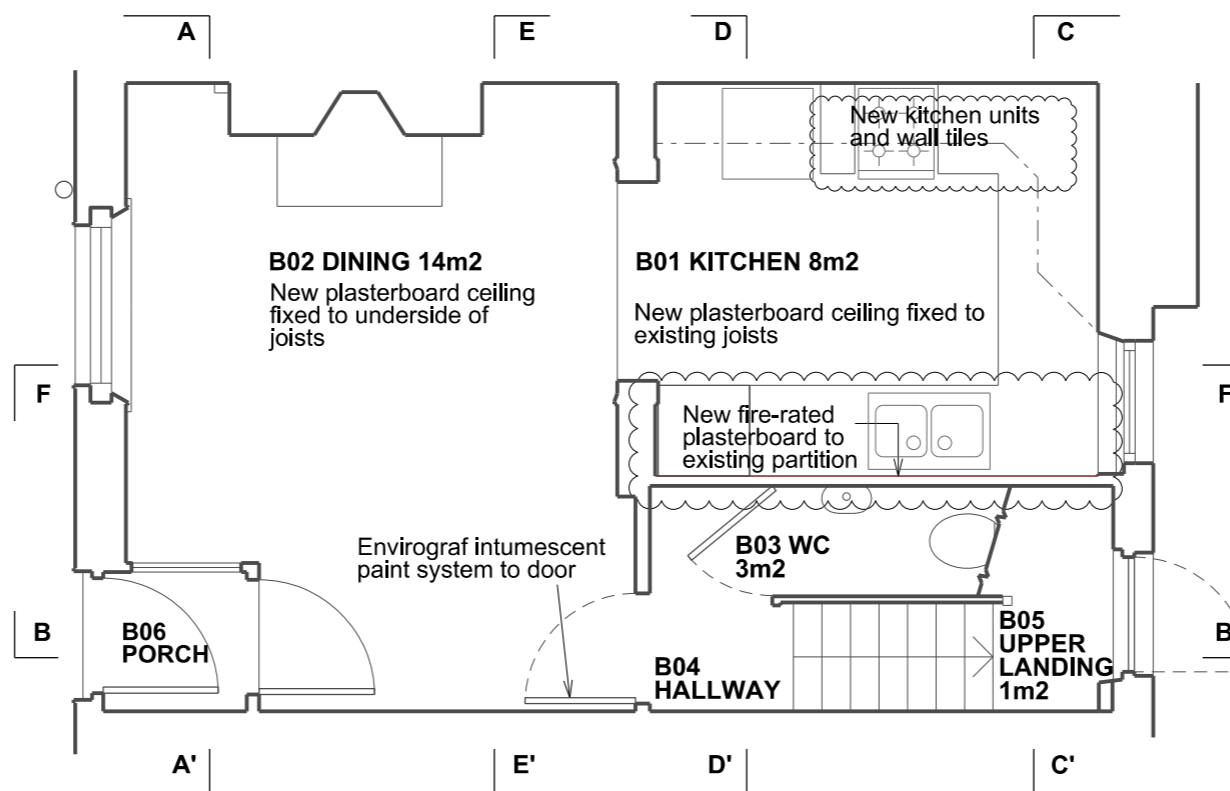

SECTION EE'

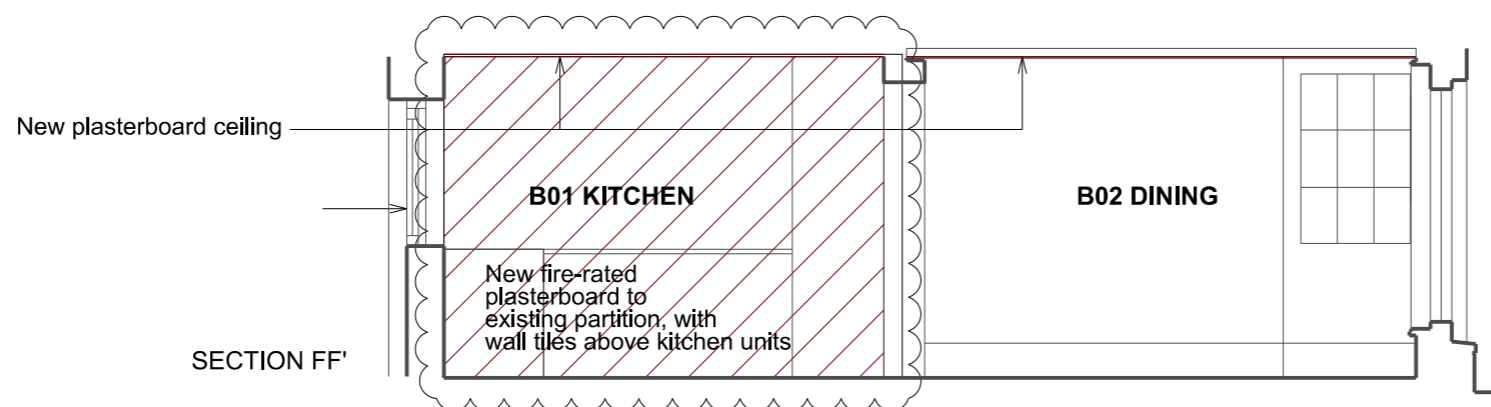

SECTION FF'



1:50/ 1:25 scale bar

Rev.	Date	By	Description
A	11.12.18		Fire-rated plasterboard fixed to existing timber stud partition between kitchen and WC

Do not scale from this drawing All dimensions to be checked on site
 Notify the Architect immediately of any discrepancies
 This drawing remains the copyright of the Architect
AAB architects
 Studio 9, Bickerton House, 25 Bickerton Road, London N19 5JT
 Tel 020 7281 8955 mail@aabarchitects.co.uk www.aabarchitects.co.uk

106 HIGHGATE ROAD, NW5

DRAWING : LOWER GROUND FLOOR INTERNAL

SCALE : 1:50 at A3, 1:25 at A1

DATE : 03.09.2018

JOB NO.	SERIES	NO.	REV
357 LB	1	10	A