


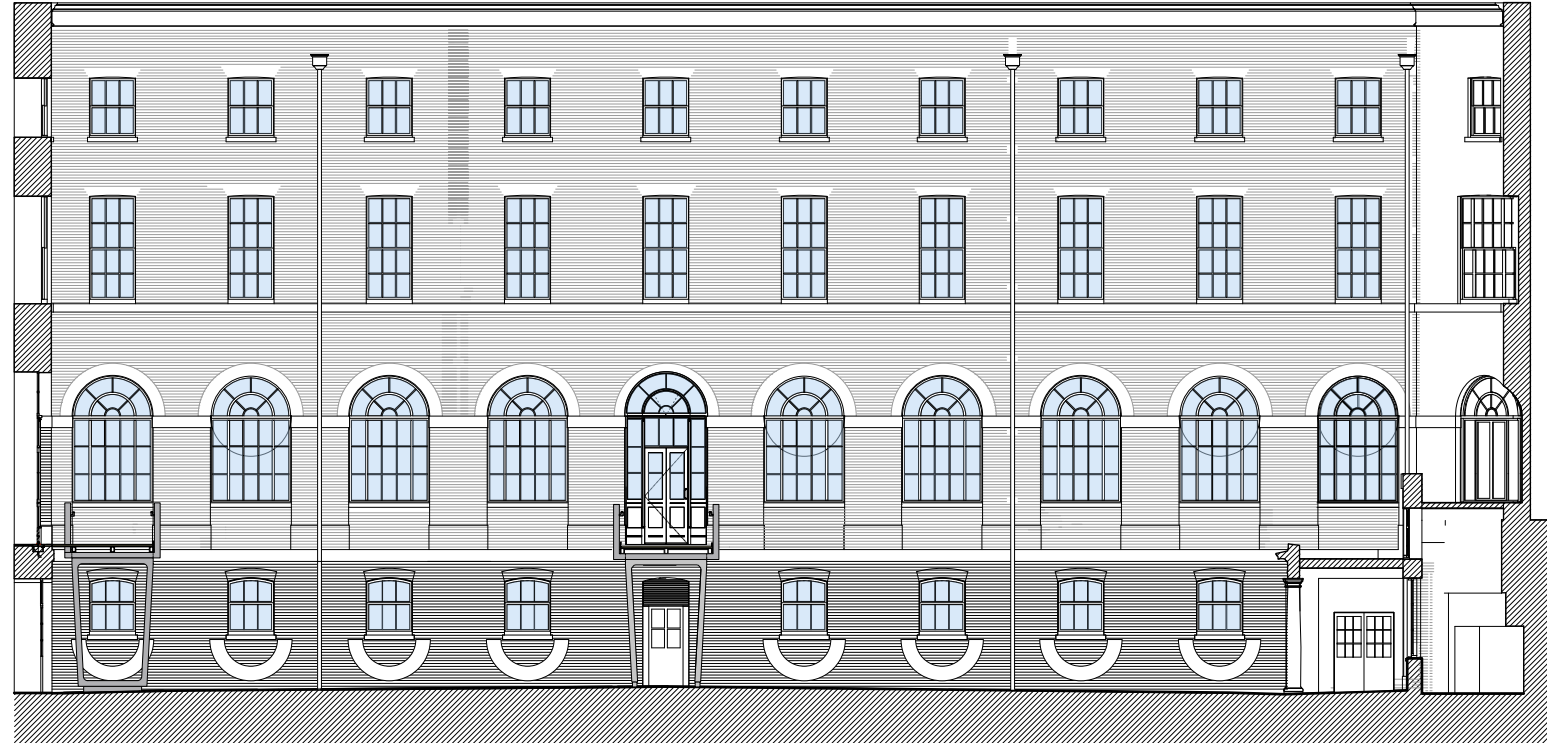

Sectionl Elevation A 1:100 @ A1




Sectionl Elevation B 1:100 @ A1



Sectionl Elevation C 1:100 @ A1

SCALE: 0 1 2 3 4 5 6 7 8 9 10 meters

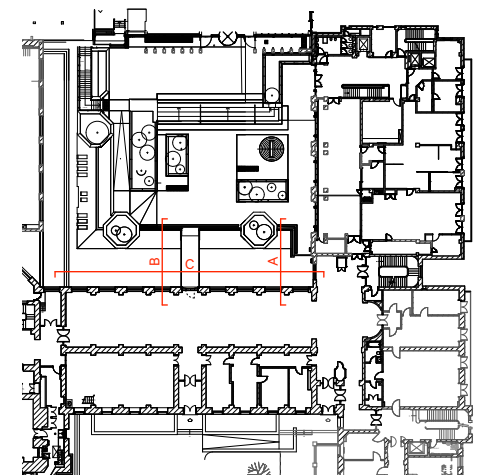

Revision	Date	Amendment	Notes				Client	University College London	Burwell Deakins
P1	13.12.2018	Planning Issue					Project	Wilkins Building Core Areas - Link Bridges	
							Drawing	Elevations - As Proposed	info@burwellarchitects.com www.burwellarchitects.com
							Scale	1:100 @ A1	
							Date	December 2018	First Floor 6 Southernhay West Exeter EX1 1JG +44 (0) 1392 423981
							Project N°	791	
							Drawing N°	791/PL/112	
							Revision	P1	
							<small>NO DIMENSIONS ARE TO BE SCALED FROM THIS DRAWING. THE CONTRACTOR/MANUFACTURER IS RESPONSIBLE FOR CHECKING ALL DIMENSIONS AND QUERYING ANY DISCREPANCIES. THIS DRAWING IS THE PROPERTY OF BDA ARCHITECTS LTD. COPYRIGHT IS RESERVED BY THEM AND THE DRAWING IS ISSUED ON CONDITION THAT IT IS NOT COPIED, REPRODUCED, RETAINED OR DISCLOSED TO ANY UNAUTHORISED PERSON, EITHER WHOLLY OR IN PART, WITHOUT WRITTEN CONSENT.</small>		