


Lower Ground Floor Plan

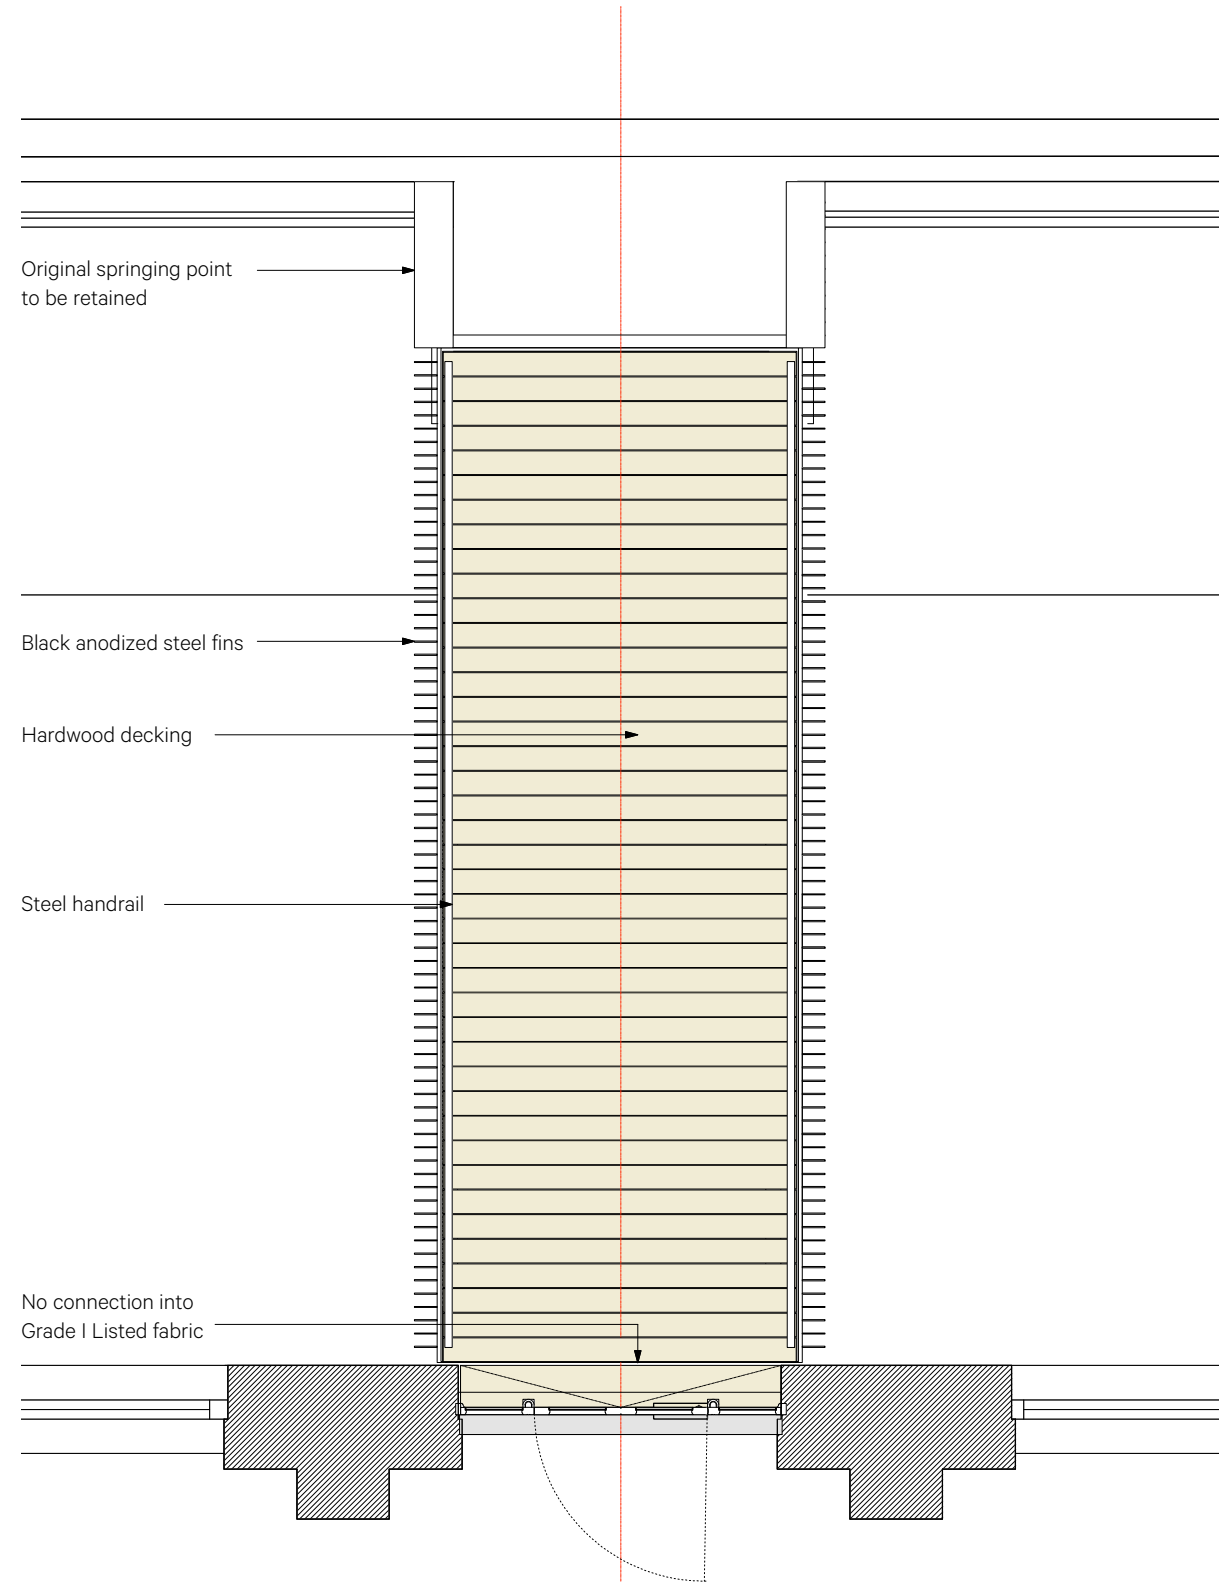

Upper Ground Floor Plan

Revision	Date	Amendment	Notes					Client	University College London	<b>Burwell Deakins</b> <small>info@burwellarchitects.com www.burwellarchitects.com</small>	
P1	13.12.2018	Planning Issue						Project	Wilkins Building Core Areas - Link Bridges		
								Drawing	Link Bridge 02 - Plans as Proposed	<small>Unit 001 California Building London SE13 7SF +44 (0) 2083 056010</small>	
								Scale	1:25 @ A1		Drawn
								Date	December 2018	Revision	P1
								Project N°	791	Drawing N°	791/PL/122
										<small>First Floor 6 Southernhay West Exeter EX1 1JG +44 (0) 1392 423981</small>	

NO DIMENSIONS ARE TO BE SCALED FROM THIS DRAWING. THE CONTRACTOR/MANUFACTURER IS RESPONSIBLE FOR CHECKING ALL DIMENSIONS AND QUERYING ANY DISCREPANCIES. THIS DRAWING IS THE PROPERTY OF BDA ARCHITECTS LTD. COPYRIGHT IS RESERVED BY THEM AND THE DRAWING IS ISSUED ON CONDITION THAT IT IS NOT COPIED, REPRODUCED, RETAINED OR DISCLOSED TO ANY UNAUTHORISED PERSON, EITHER WHOLLY OR IN PART, WITHOUT WRITTEN CONSENT.