


- NOTES:**
1. This drawing is a COPYRIGHT of Archetype.
 2. Do not scale the drawing, use figured dimensions only.
 3. All dimensions must be checked on site and Archetype should be informed immediately of any discrepancies prior to construction.

1:100 (metres)

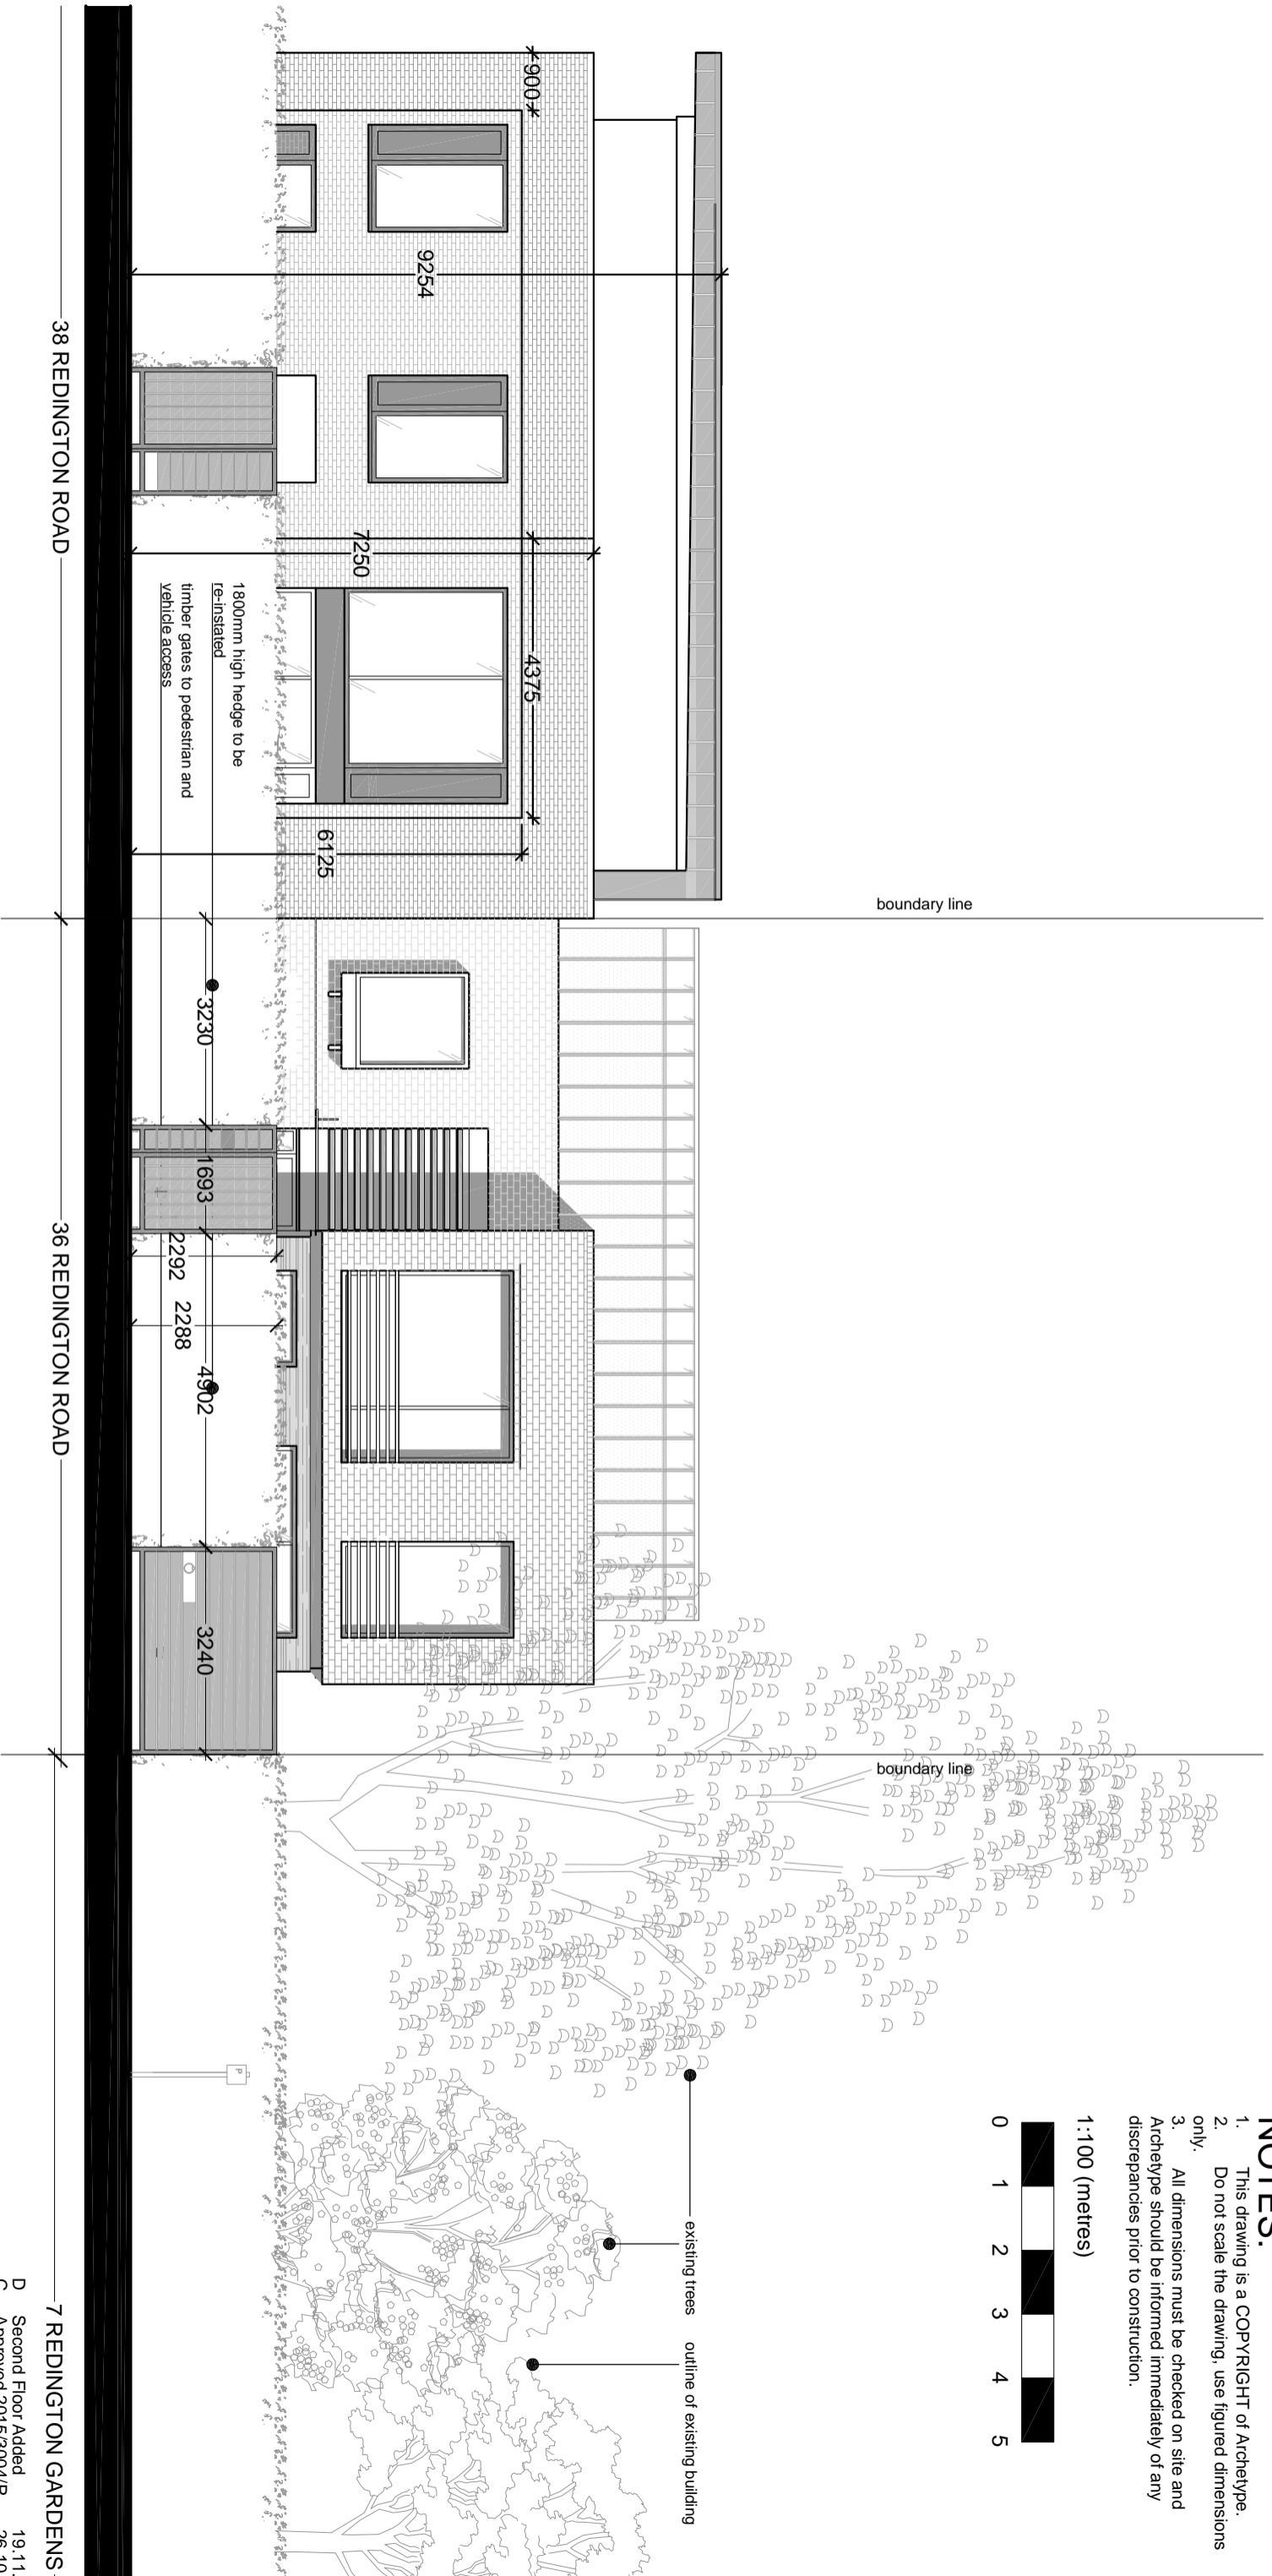

REDINGTON ROAD STREET SCAPE

Archetype
ARCHITECTS

Architects Planners Designers
 121 Gloucester Place London W1U 6JY
 Tel: 020 7406 3888 Fax: 020 7406 3886
 Email: info@archetype.org.uk
 Web: www.archetype.org.uk

Project: 36 REDINGTON ROAD
 LONDON, NW3 7RT

Drawing Title: PROPOSED STREET SCAPE

DRAWN: MS	APPROVED: IP	SCALE: 1:100	DATE: APRIL '15
DRAWING NO: 1048 (10) 05	REVISION: D		

CAD Ref.