


Type here to search


11:19
30/07/2016

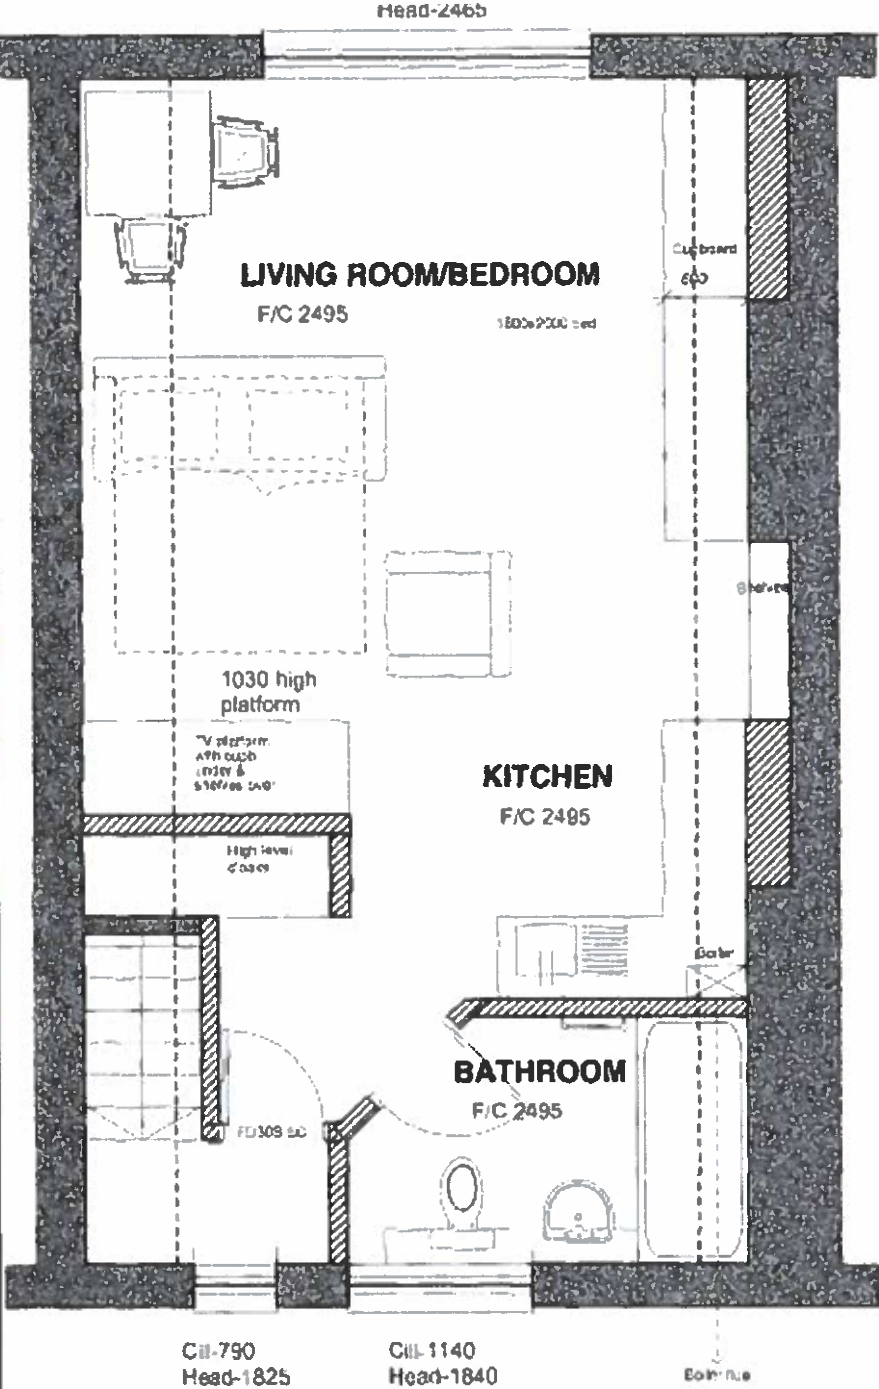


Conversion Drawing PD

file:///C:/Users/makal/Documents/PROPERTY/CAMDEN%20RD/Conversion%20Drawing.PDF

AS PROPOSED SECOND FLOOR

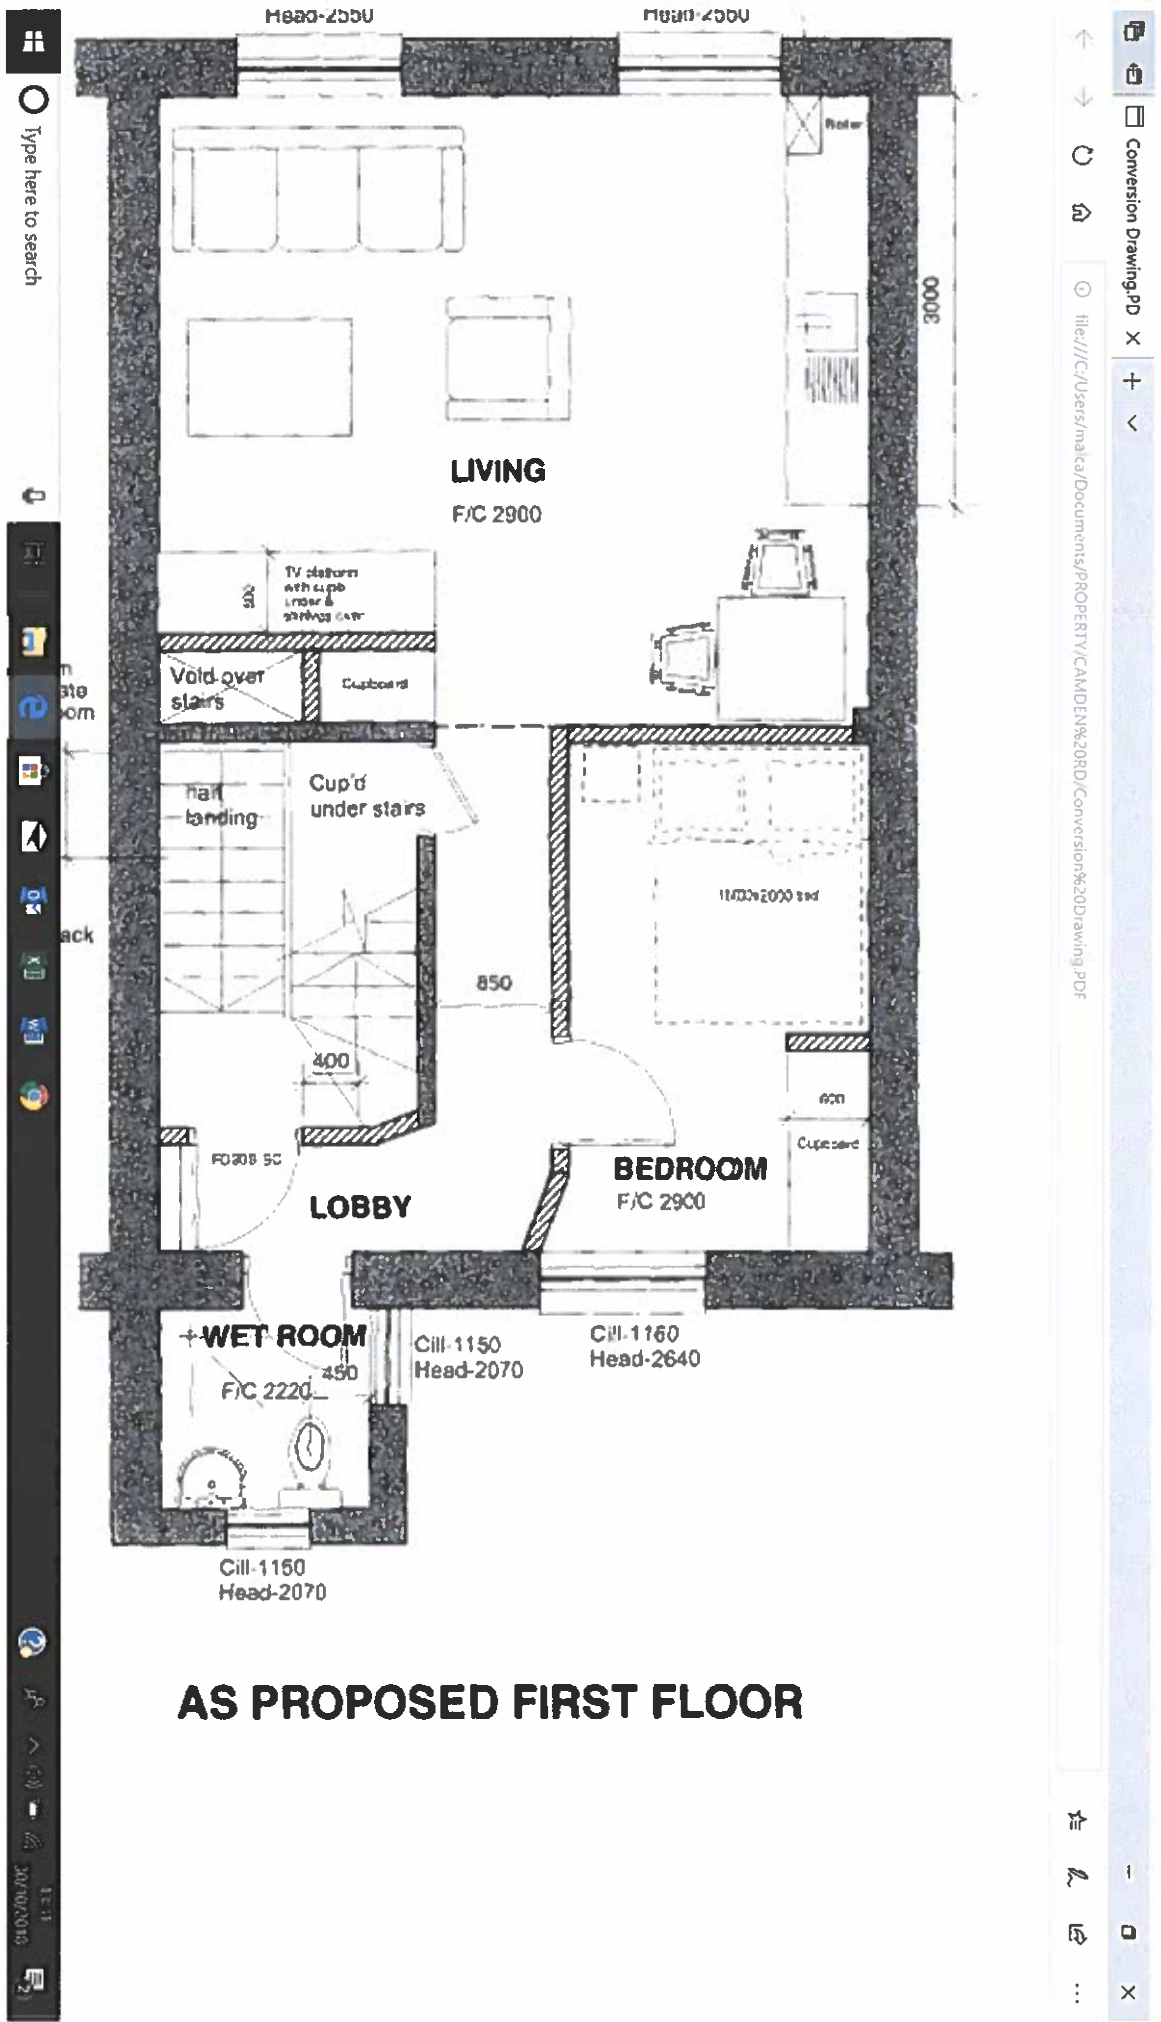

AS PROPOSED FIRST FLOOR

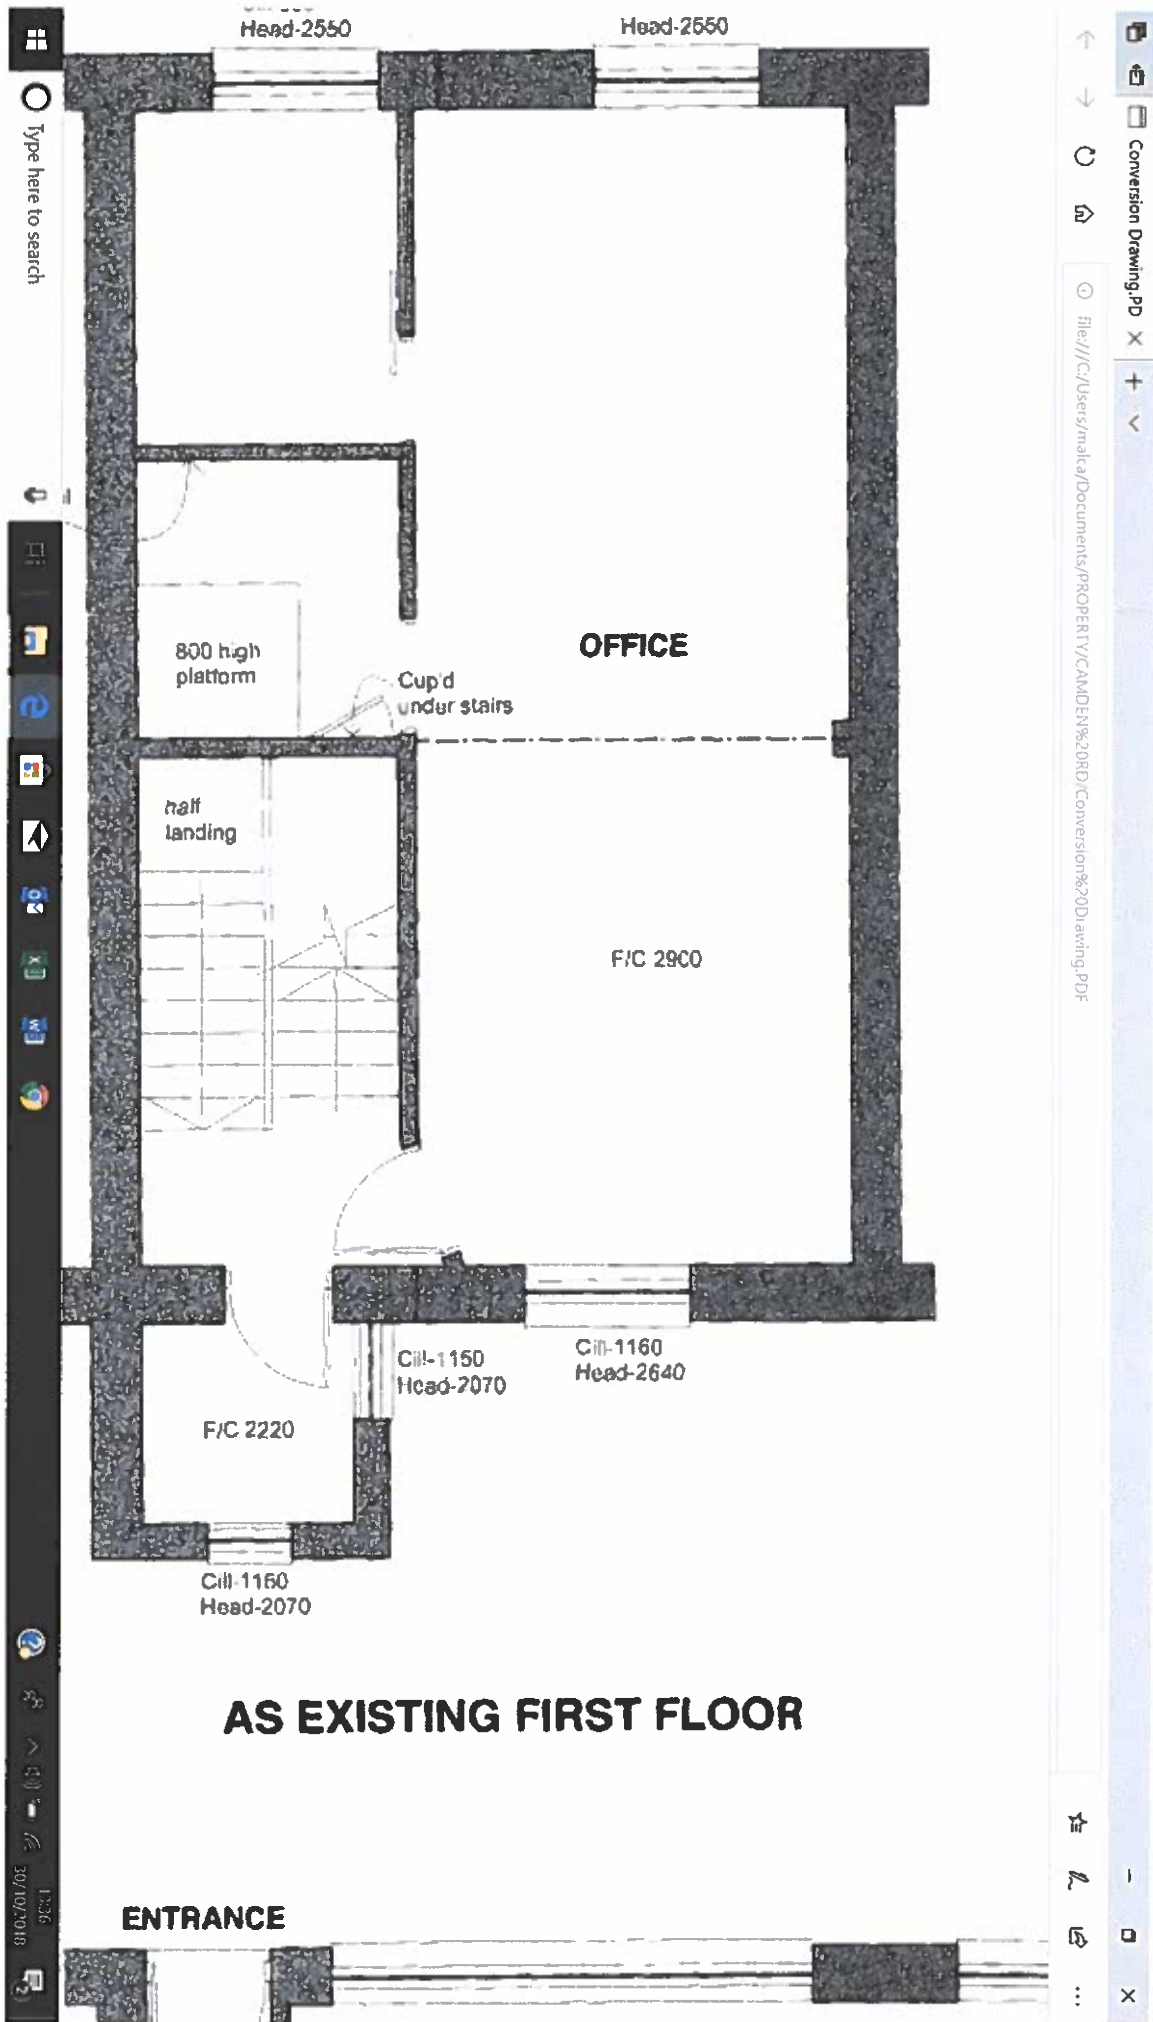

Head-2550

Head-2550

800 high platform

Cup'd under stairs

OFFICE

half landing

F/C 29C0

F/C 2220

Cill-1150
Head-2070

Cill-1160
Head-2640

Cill-1160
Head-2070

AS EXISTING FIRST FLOOR

ENTRANCE

Type here to search

Conversion Drawing.PD X + >


file:///C:/Users/malka/Documents/PROPERTY/CAMDEN%20RD/Conversion%20Drawing.PDF

★ ↶ ↷ ⌂ X

Taskbar icons: File Explorer, Edge, Word, PowerPoint, Outlook, Chrome, etc.

System tray: 1:26, 30/10/2018

Type here to search

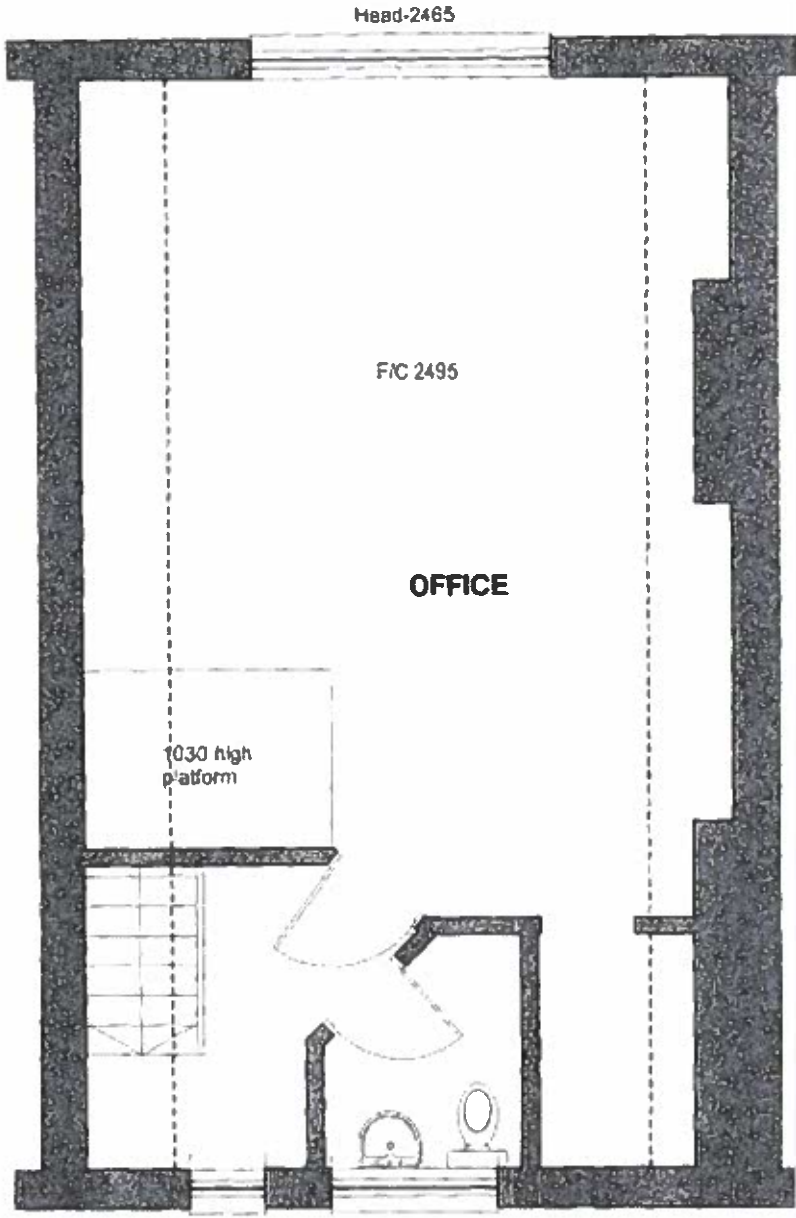

CA-790
Head-1825

Cil-1140
Head-1840

AS EXISTING SECOND FLOOR

Conversion Drawing.PDF X + >

File:///C:/Users/ralda/Documents/PROJECTS/11/VICAMMORNS/2082/Conversion/820/Drawing.PDF

13:23
30/10/2018