

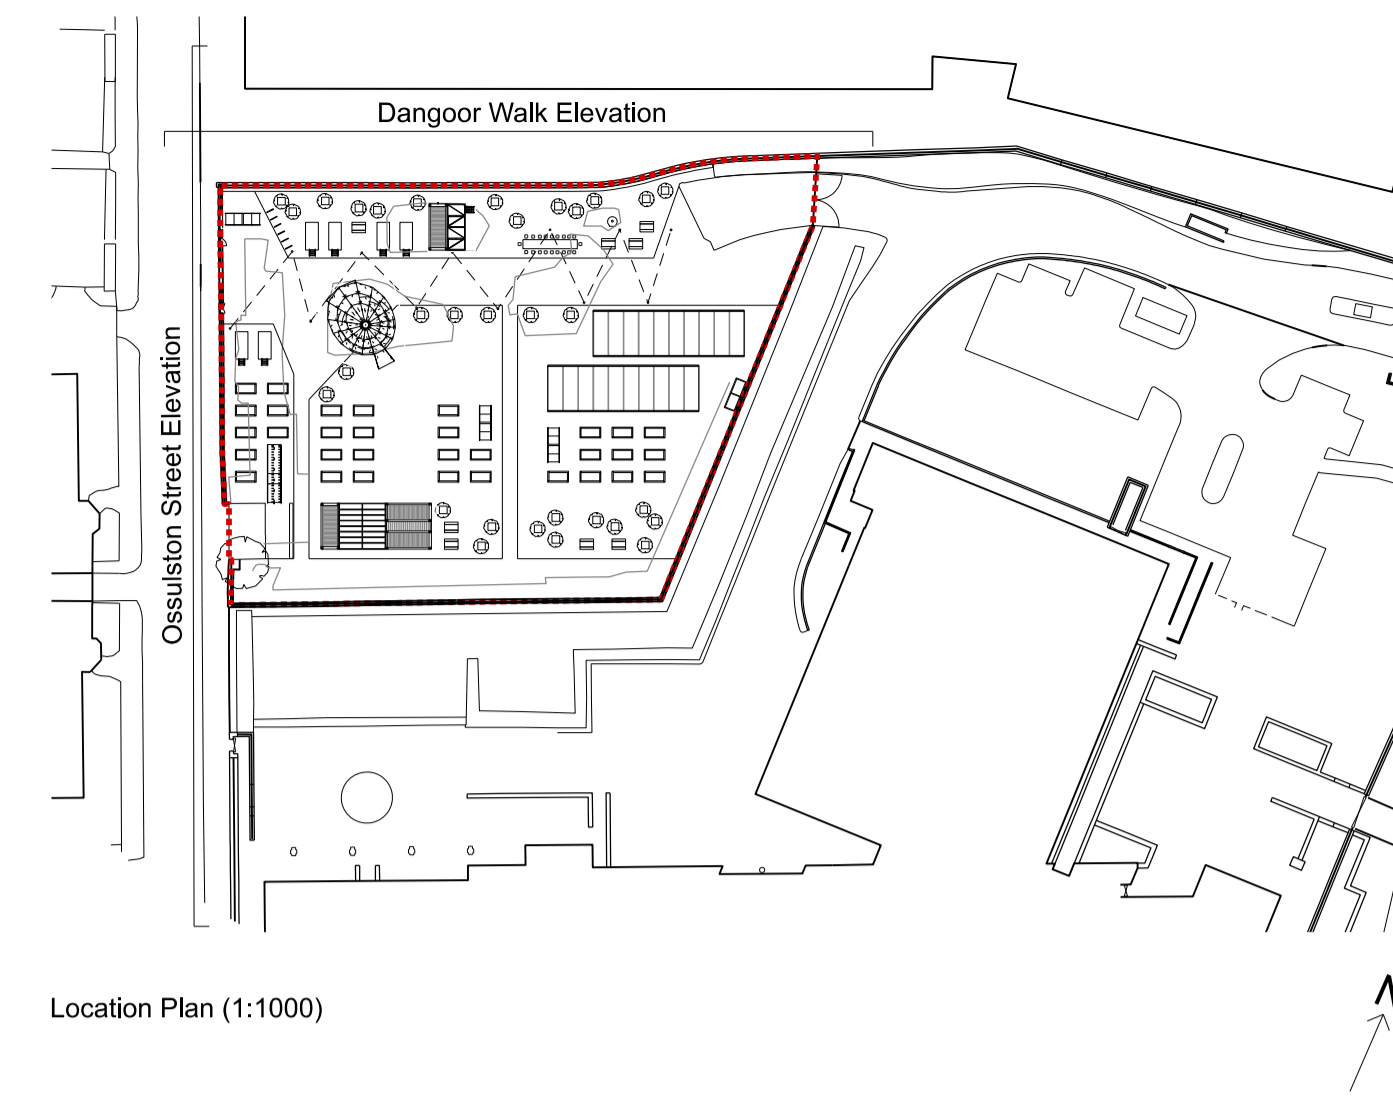




Ossluston Street Elevation (1:200)

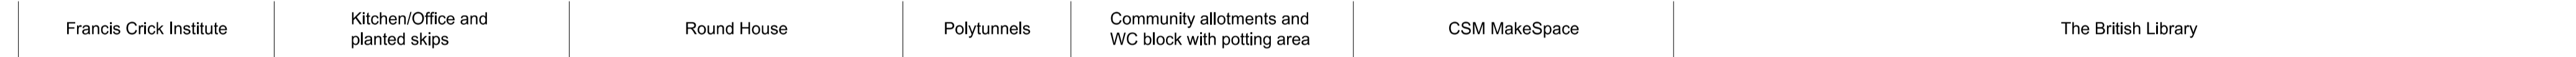

Location Plan (1:1000)

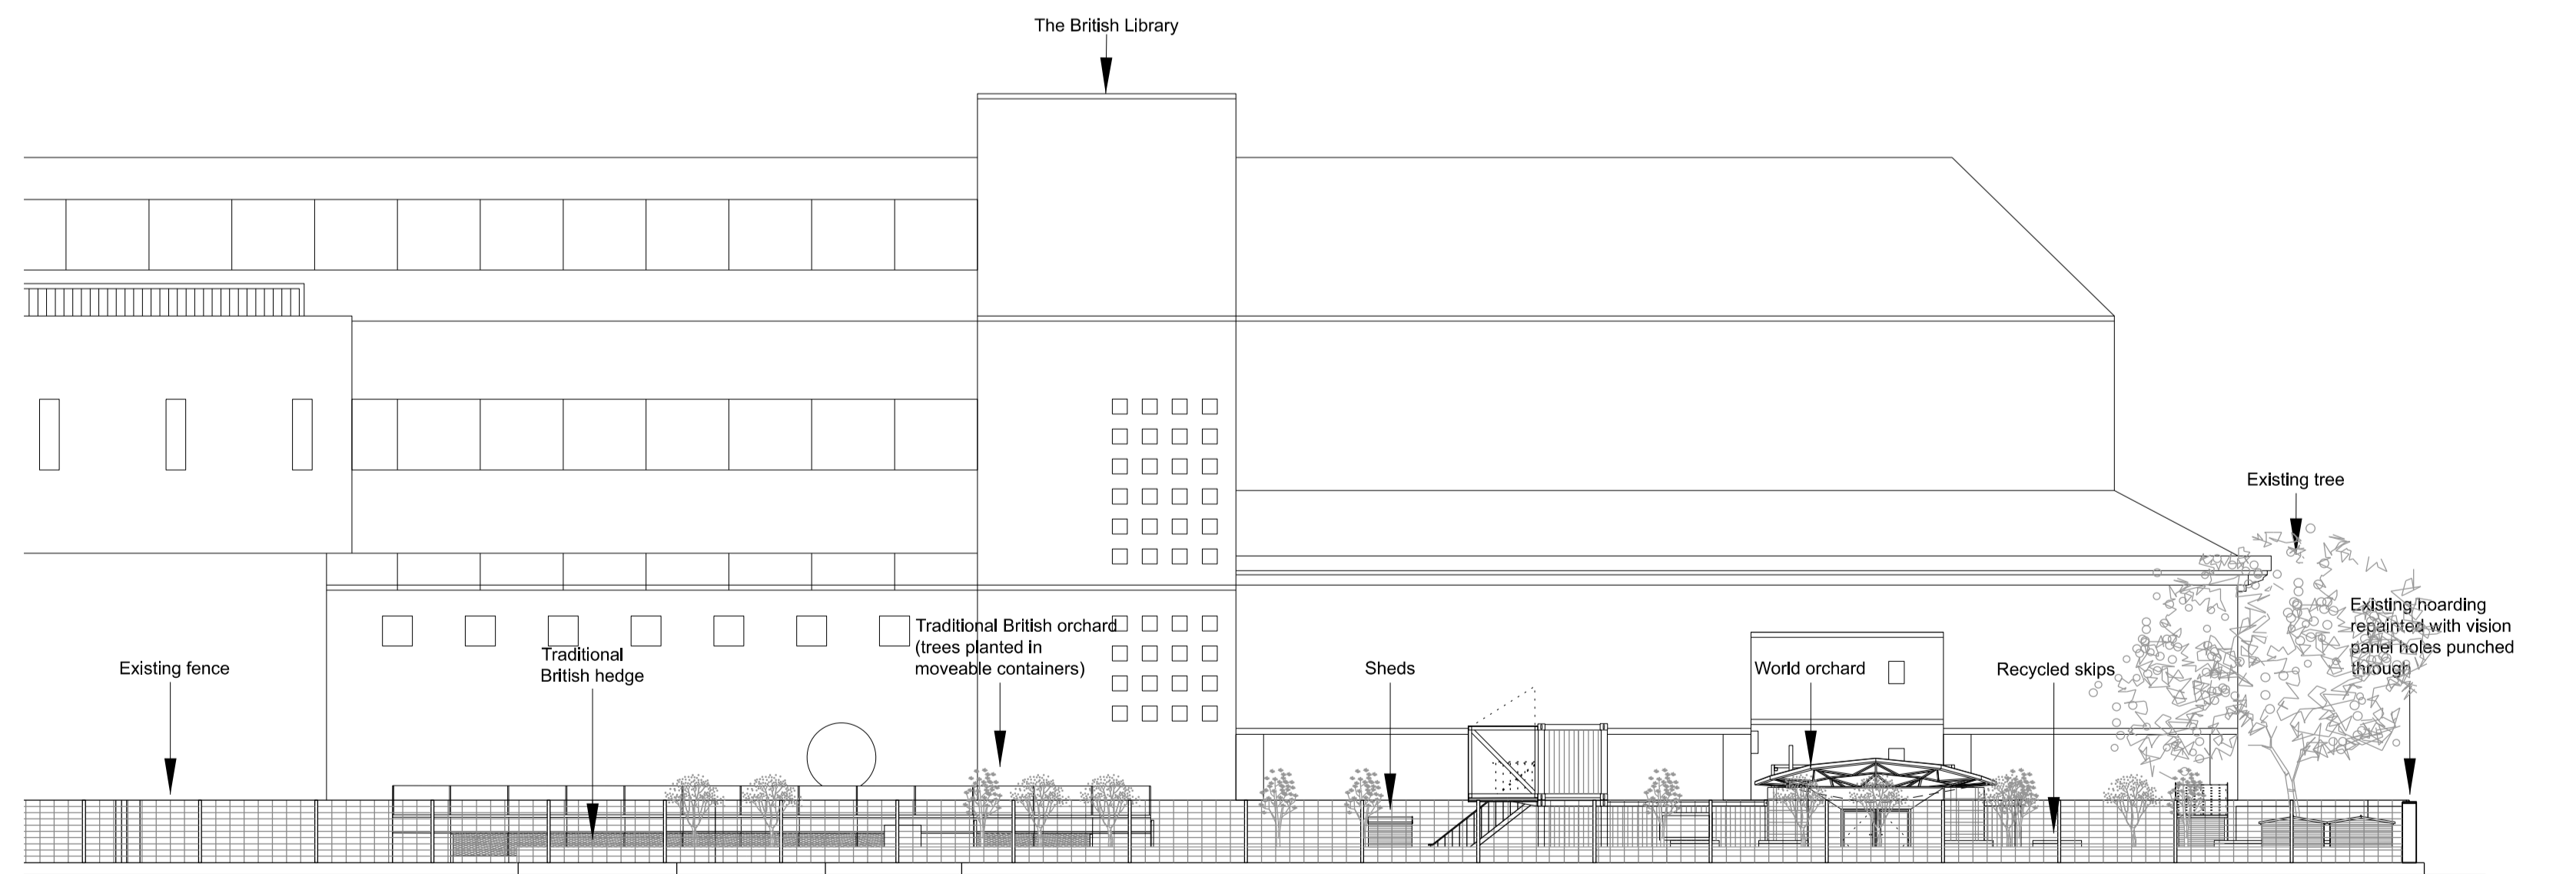

Dangoor Walk Elevation (1:200)

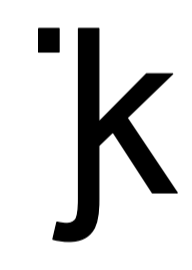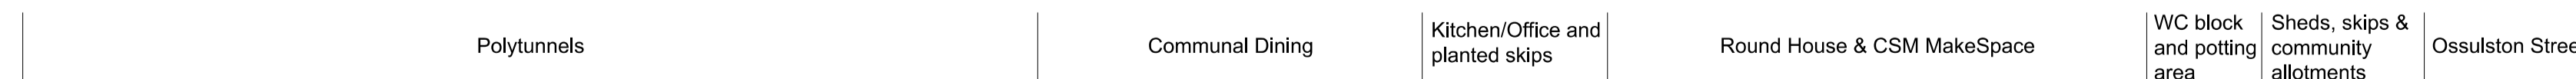

Client		
Global Generation		
Project Name	Project Number	
British Library Story Garden (working title)	134	
Drawing name		
Site Elevations		
Drawing number	Scale	Revision
013	1:1000 & 1:200	-
Drawing status	Page size	Date
Planning	A1	14/12/2018
Drawn by	Checked by	
KM	JK	

Copyright owned by Jan Kattein Architects.
Date 12/12/18 **Revision** A **Description** Additional vision holes added to Ossluston Street elevation

JAN KATTEIN ARCHITECTS
 277 New North Road
 London N1 7AA / UK
 +44 [0]20 7704 0604
 www.jankattein.com / mail@jankattein.com

