

OLIVER WEST & JOHN SCOTT ARCHITECTS

The Studio 3A Bath Road Bedford Park London W4 1LL 020 8995 4275 studio@westscottarchitects.co.uk

HIGHGATE CEMETERY · CHESTER ROAD ENTRANCE


1:20 AT A3.

968/E/04

DETAILS OF NEW WALL TO SECURE ENTRANCE · PLAN ETC SEE 968/E/02B.03.



SCALE
1:20 AT A3.

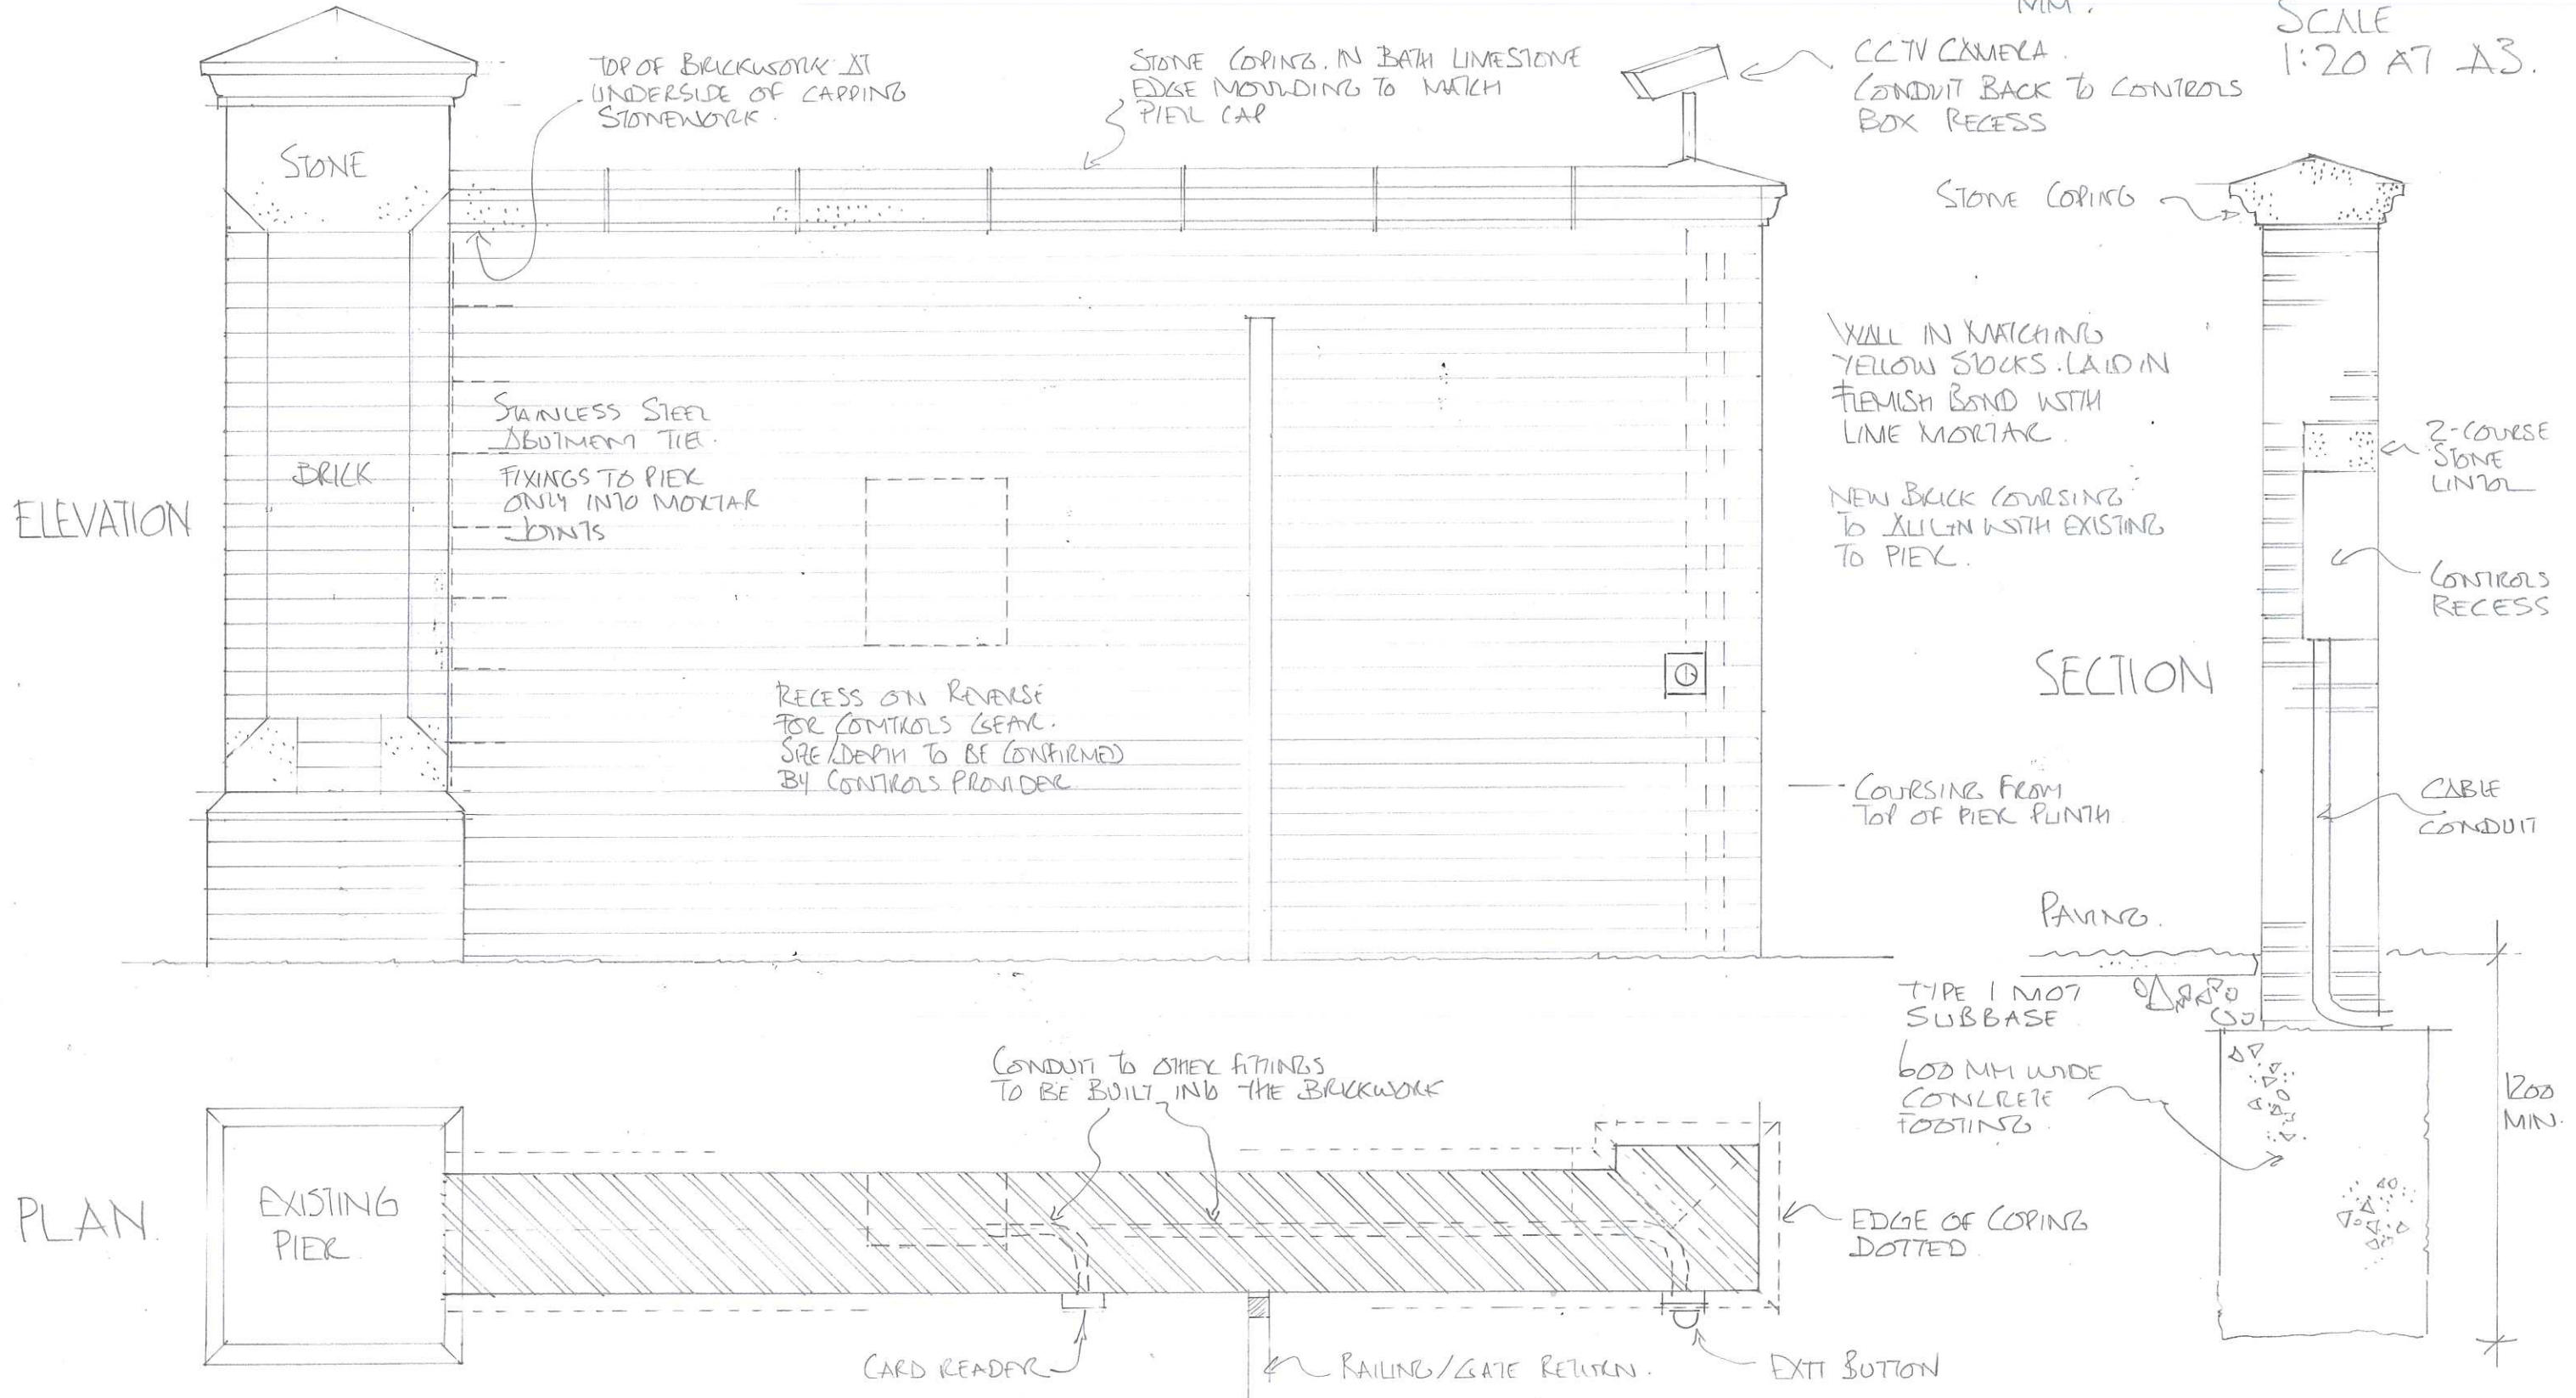


OLIVER WEST & JOHN SCOTT
ARCHITECTS

The Studio 3A Bath Road Bedford Park London W4 1LL 020 8995 4275 studio@westscottarchitects.co.uk

HIGHGATE CEMETERY, CHESTER ROAD ENTRANCE RAILINGS DETAIL

968/E/05

0 500 1000 1500
SCALE IN MM
1:20 AT X3

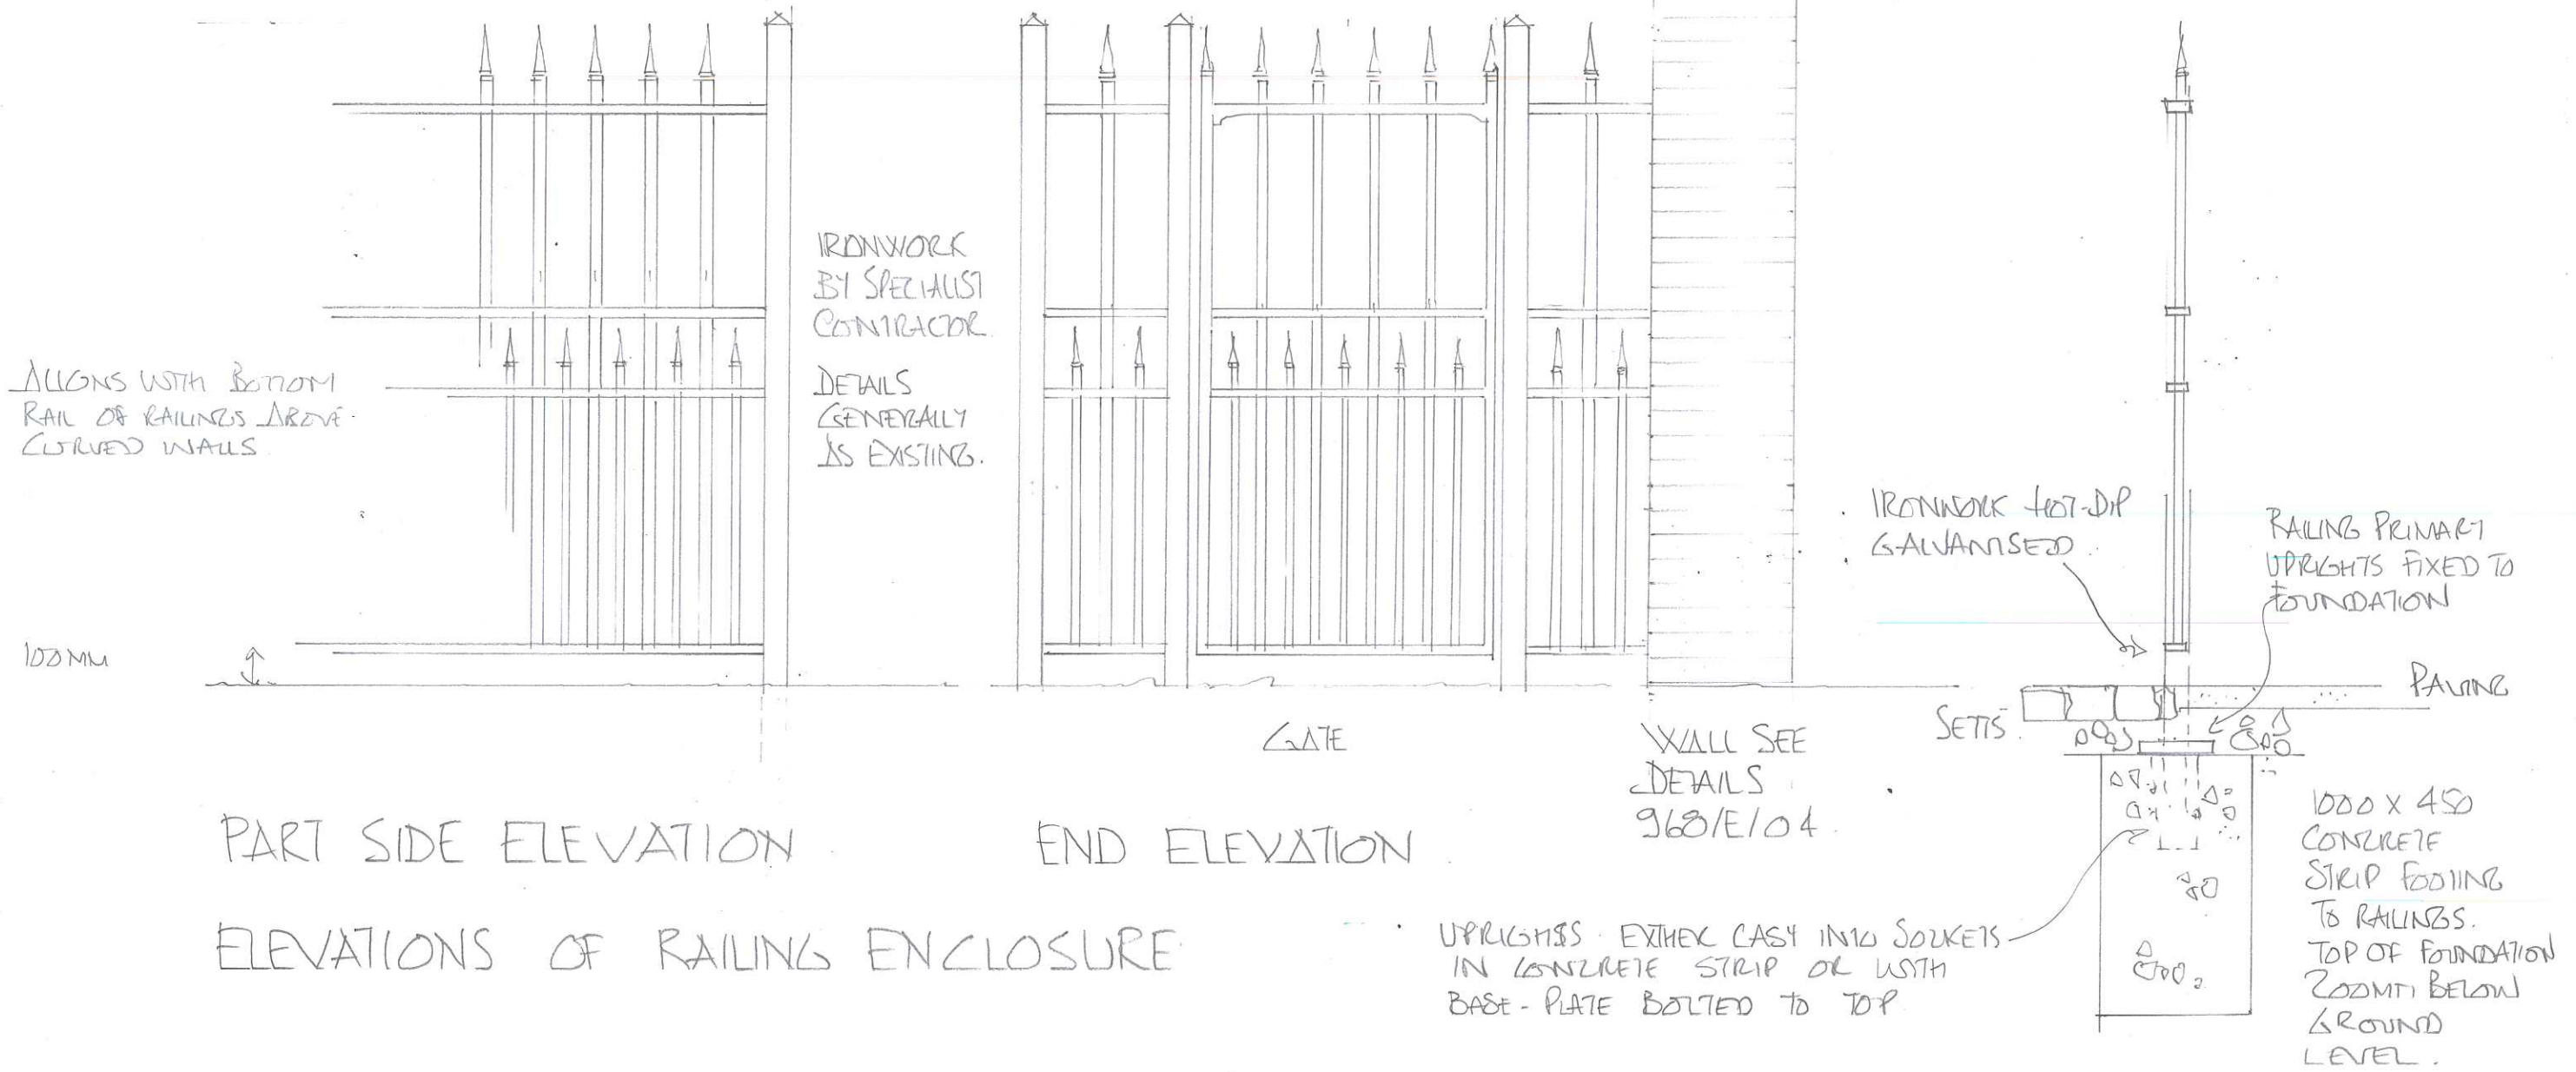

PART SIDE ELEVATION

END ELEVATION

ELEVATIONS OF RAILING ENCLOSURE

SECTION OF RAILINGS