

OLIVER WEST & JOHN SCOTT  
ARCHITECTS

The Studio 3A Bath Road Bedford Park London W4 1LL 020 8995 4275 studio@westscottarchitects.co.uk

HIGHGATE CEMETERY - CHESTER ROAD ENTRANCE


PLAN AND ELEVATION AS EXISTING

1:50 AT A3

968/E/06



ELEVATION AS EXISTING

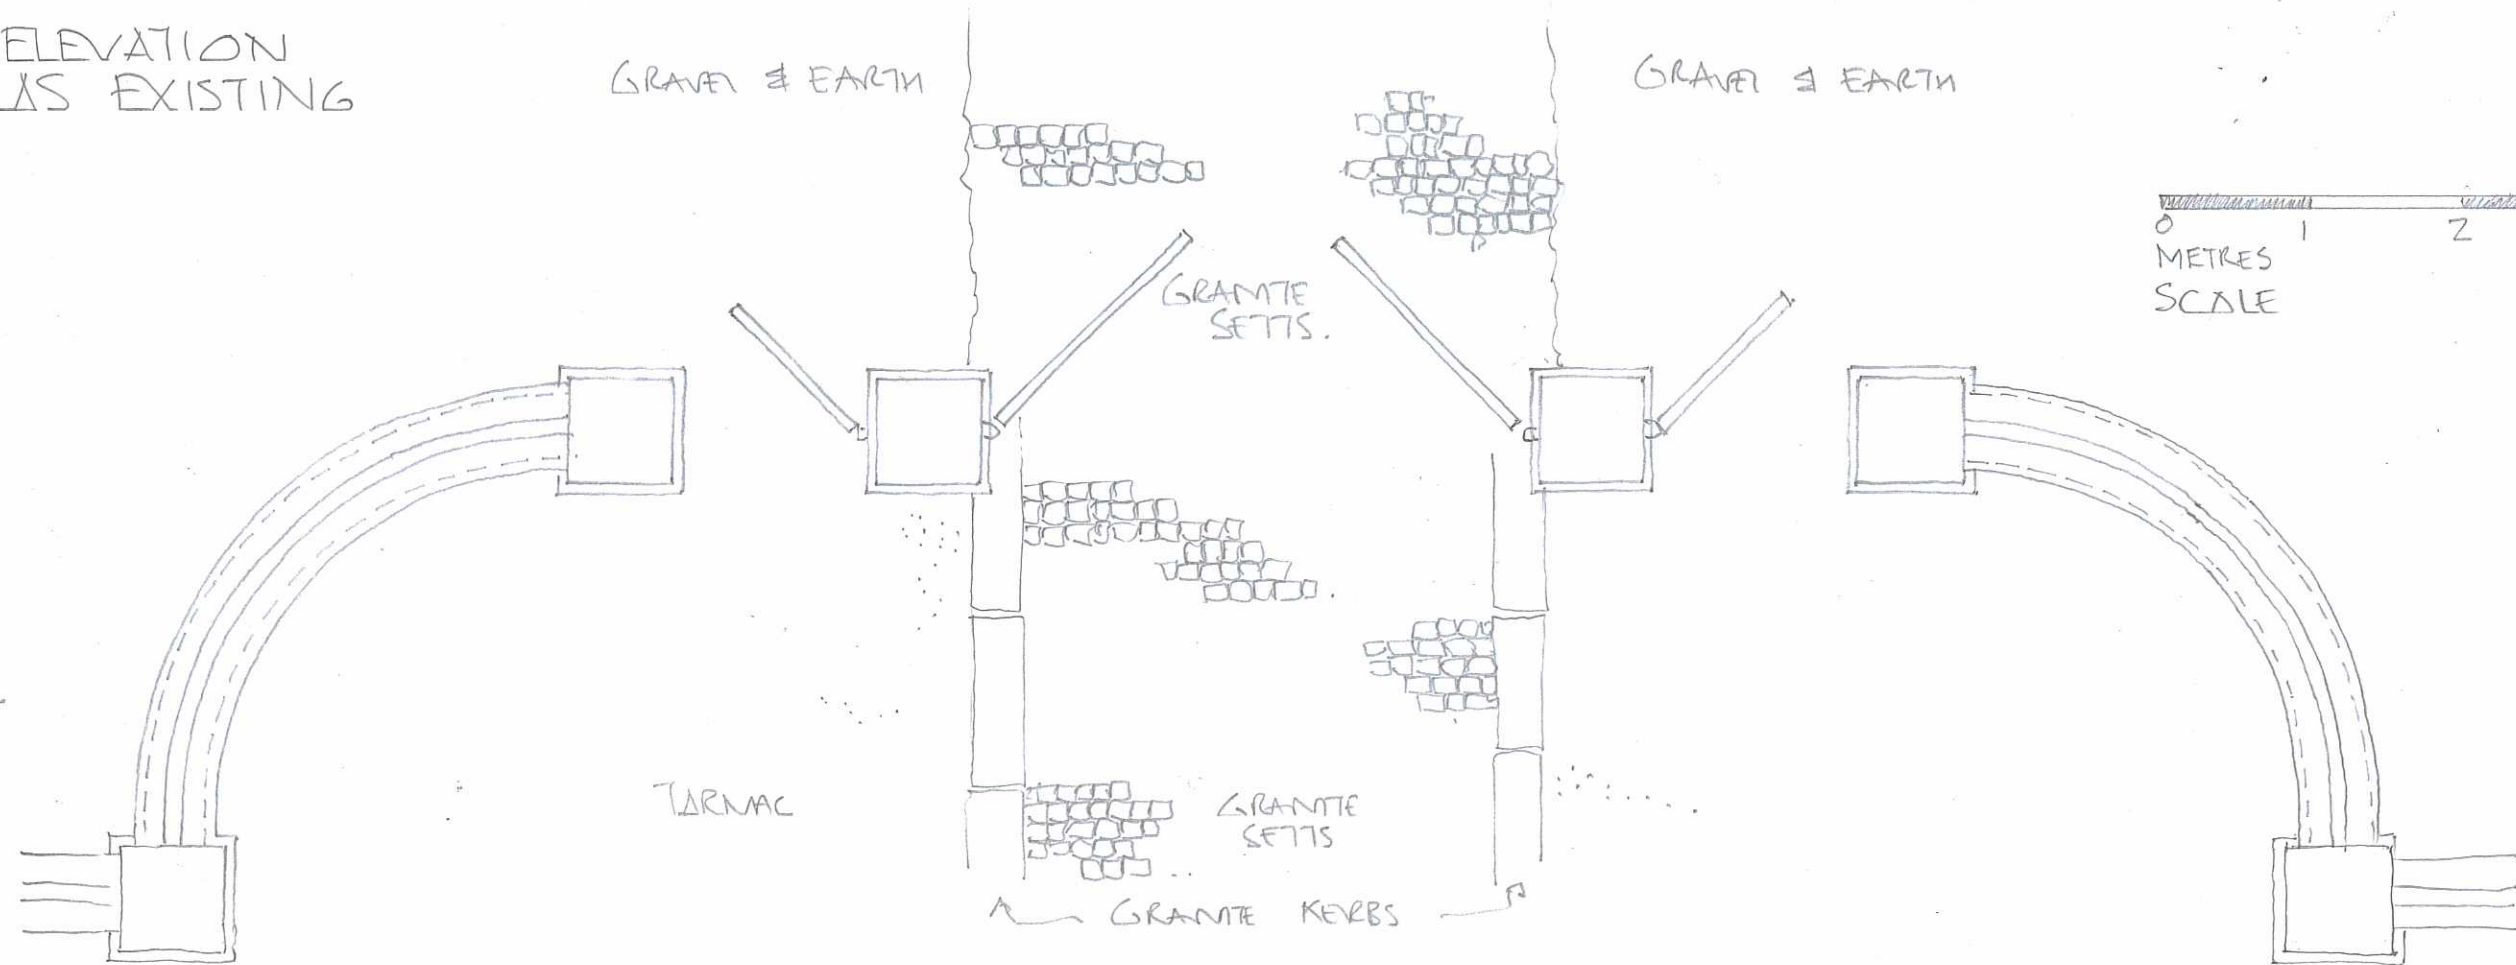

PLAN AS EXISTING