



9 Burghely Road

11 Burghely Road


13 Burghely Road

A

B

A

B

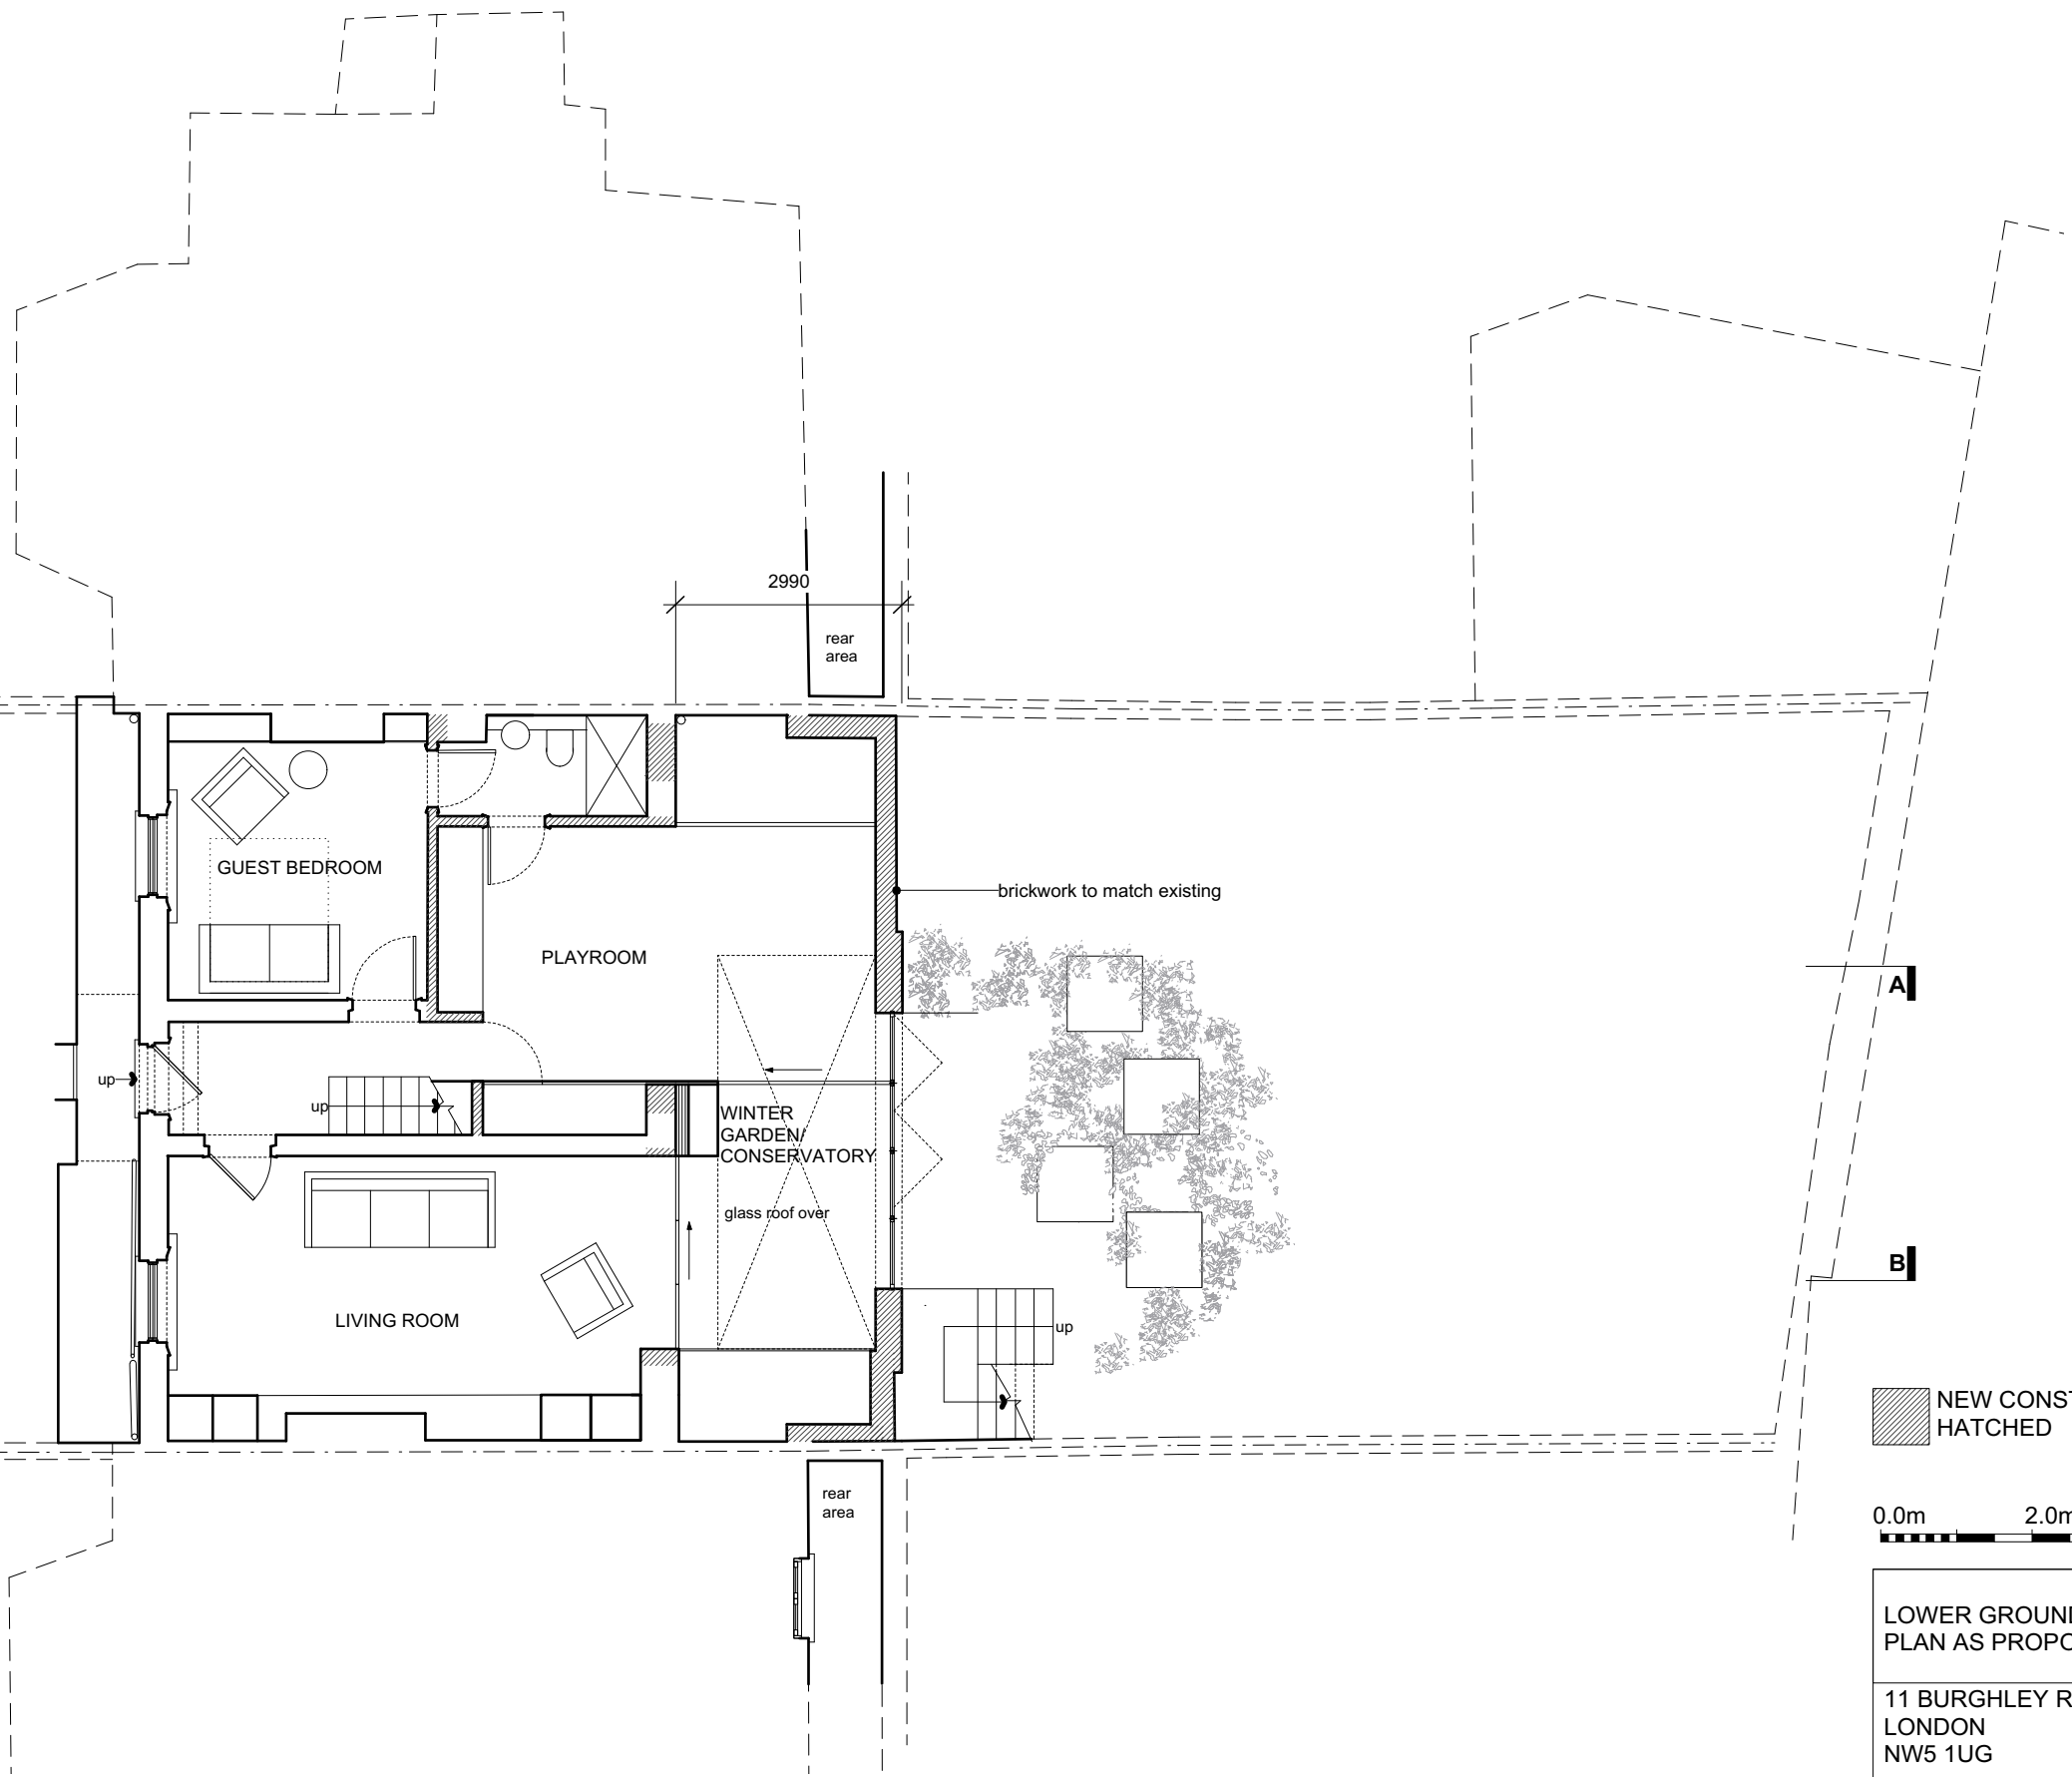

NEW CONSTRUCTION SHOWN HATCHED

0.0m 2.0m 4.0m

LOWER GROUND FLOOR PLAN AS PROPOSED	09.01
11 BURGHLEY ROAD LONDON NW5 1UG	4278
for Lou Walsh and Daniel Chamberlain	1:100 @A3
© Guard Tillman Pollock Limited 020 7380 1199	12.18