

9 Burghely Road

11 Burghely Road


13 Burghely Road


A

B

A

B

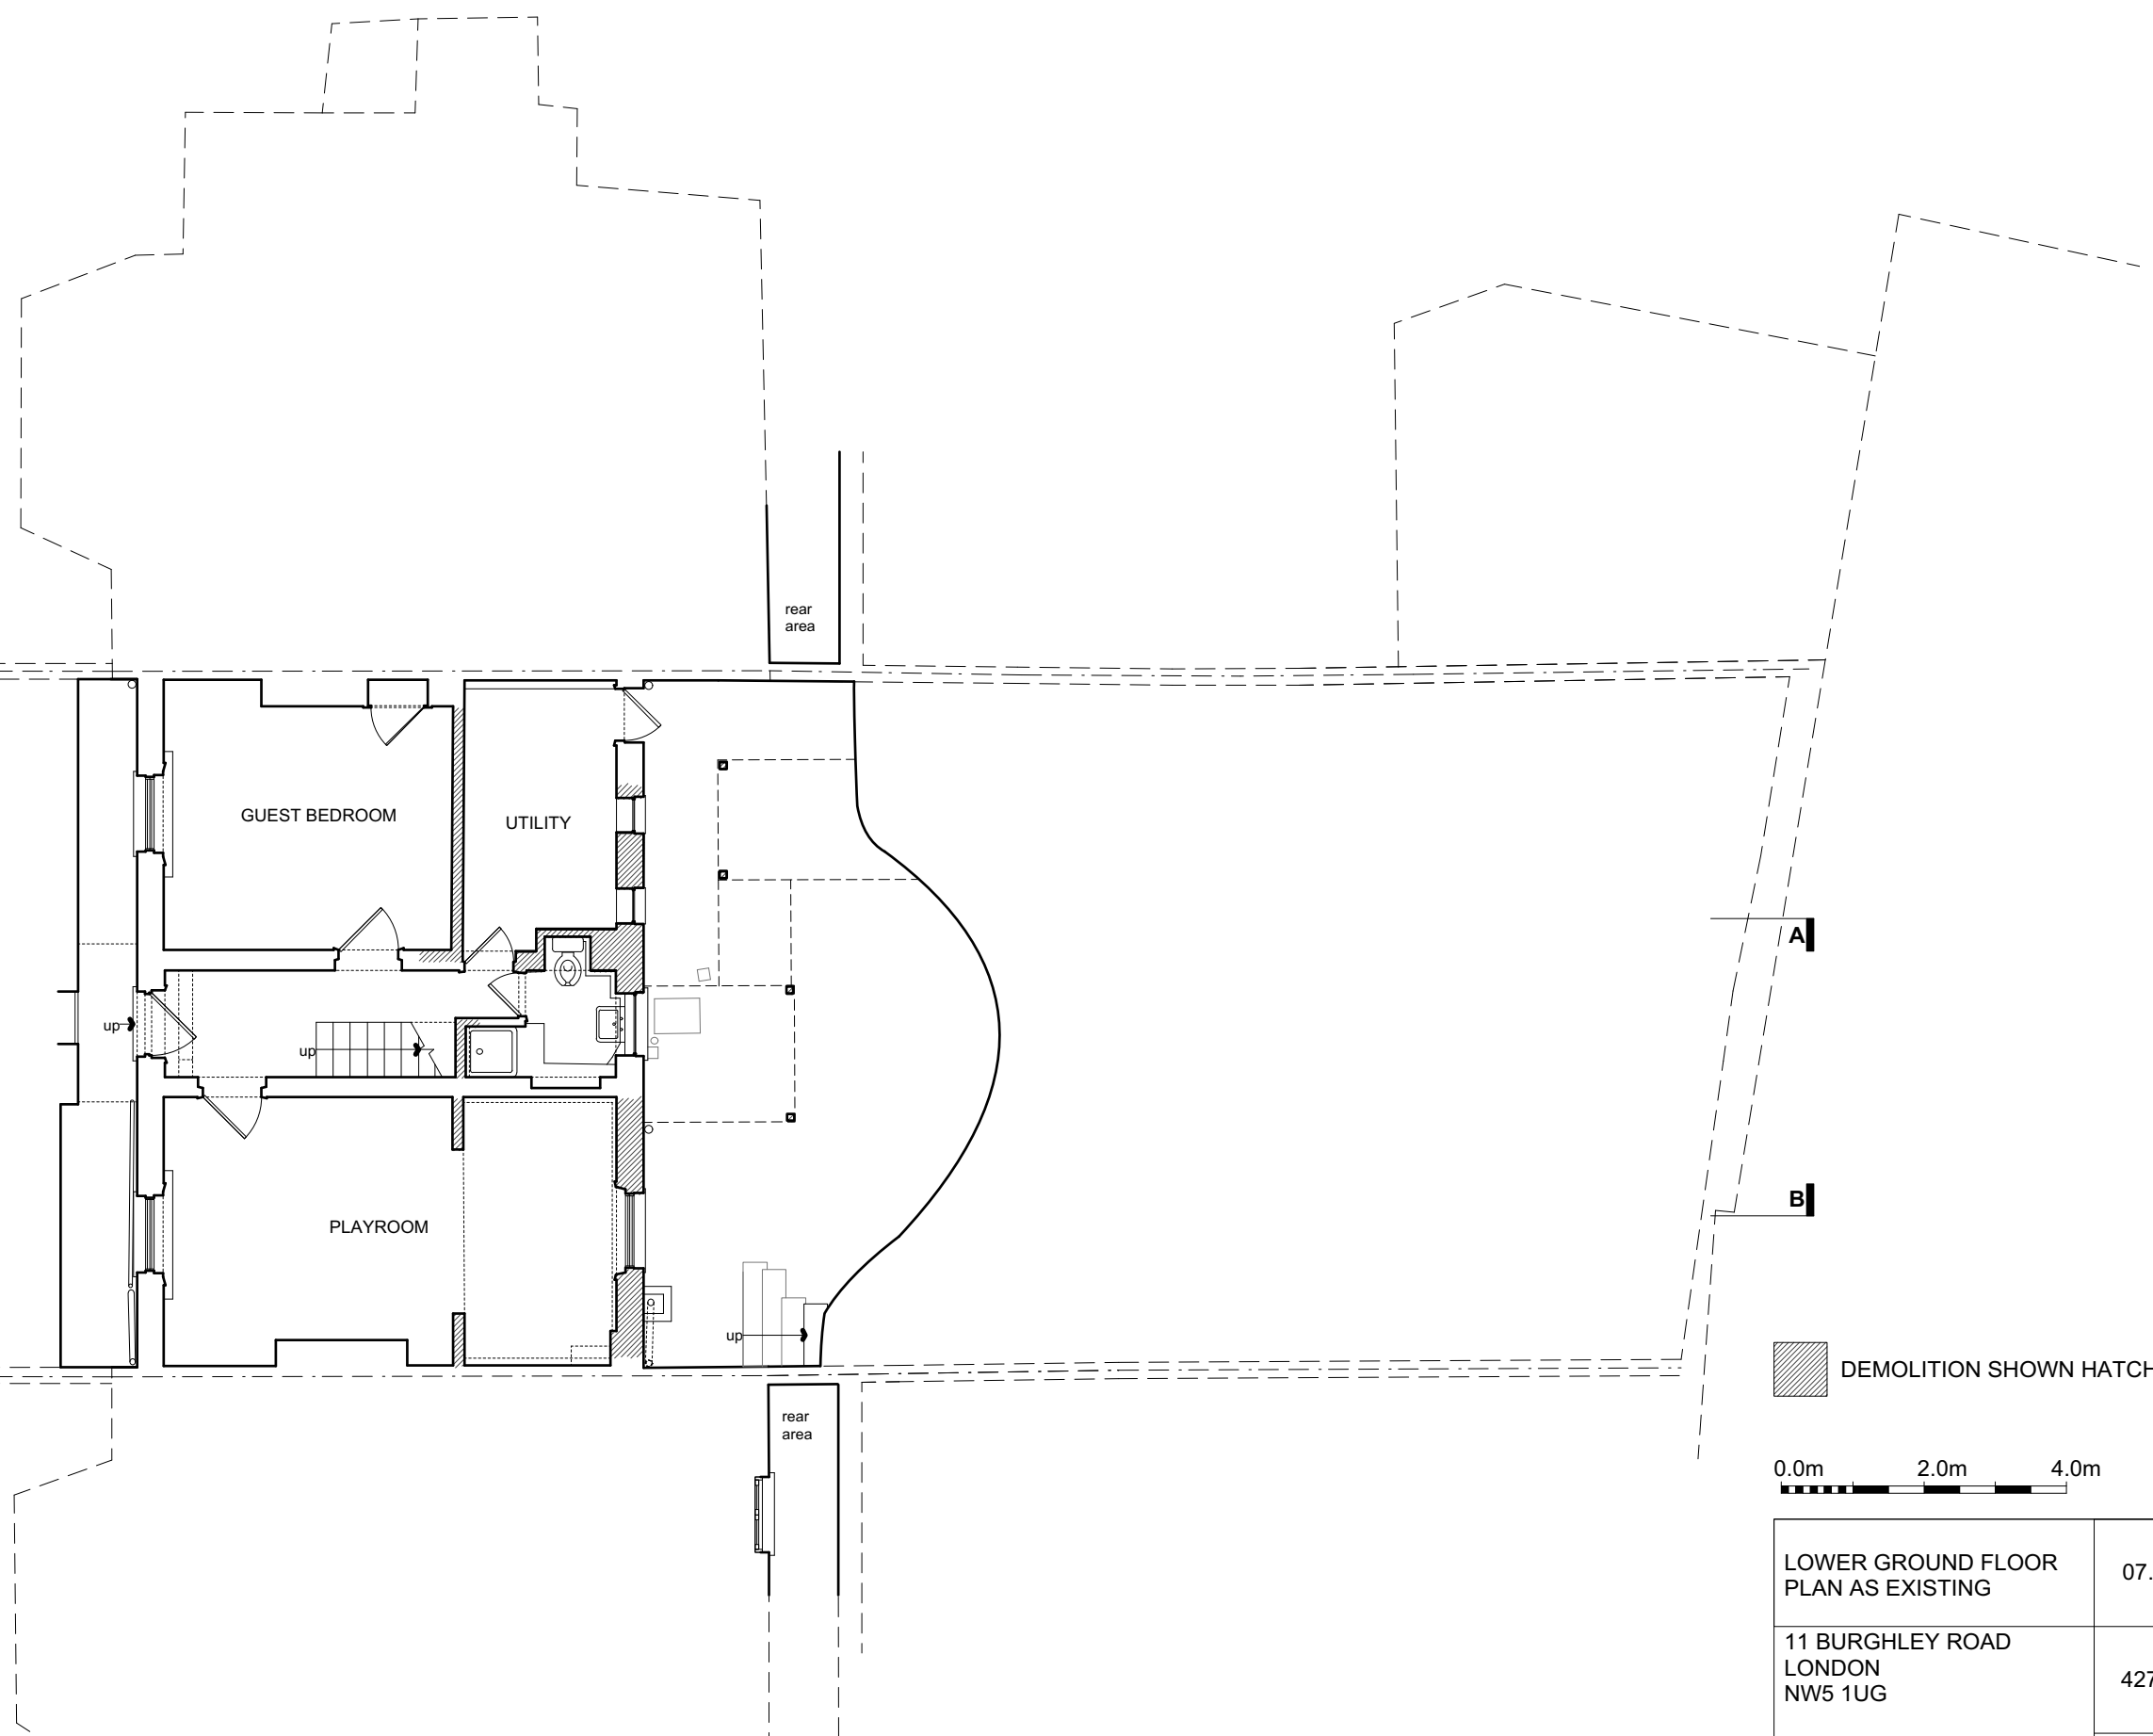

 DEMOLITION SHOWN HATCHED

0.0m 2.0m 4.0m

LOWER GROUND FLOOR PLAN AS EXISTING	07.01
11 BURGHLEY ROAD LONDON NW5 1UG	4278
for Lou Walsh and Daniel Chamberlain	1:100 @A3
© Guard Tillman Pollock Limited 020 7380 1199	08.18