





9 Burghely Road

11 Burghely Road

13 Burghely Road

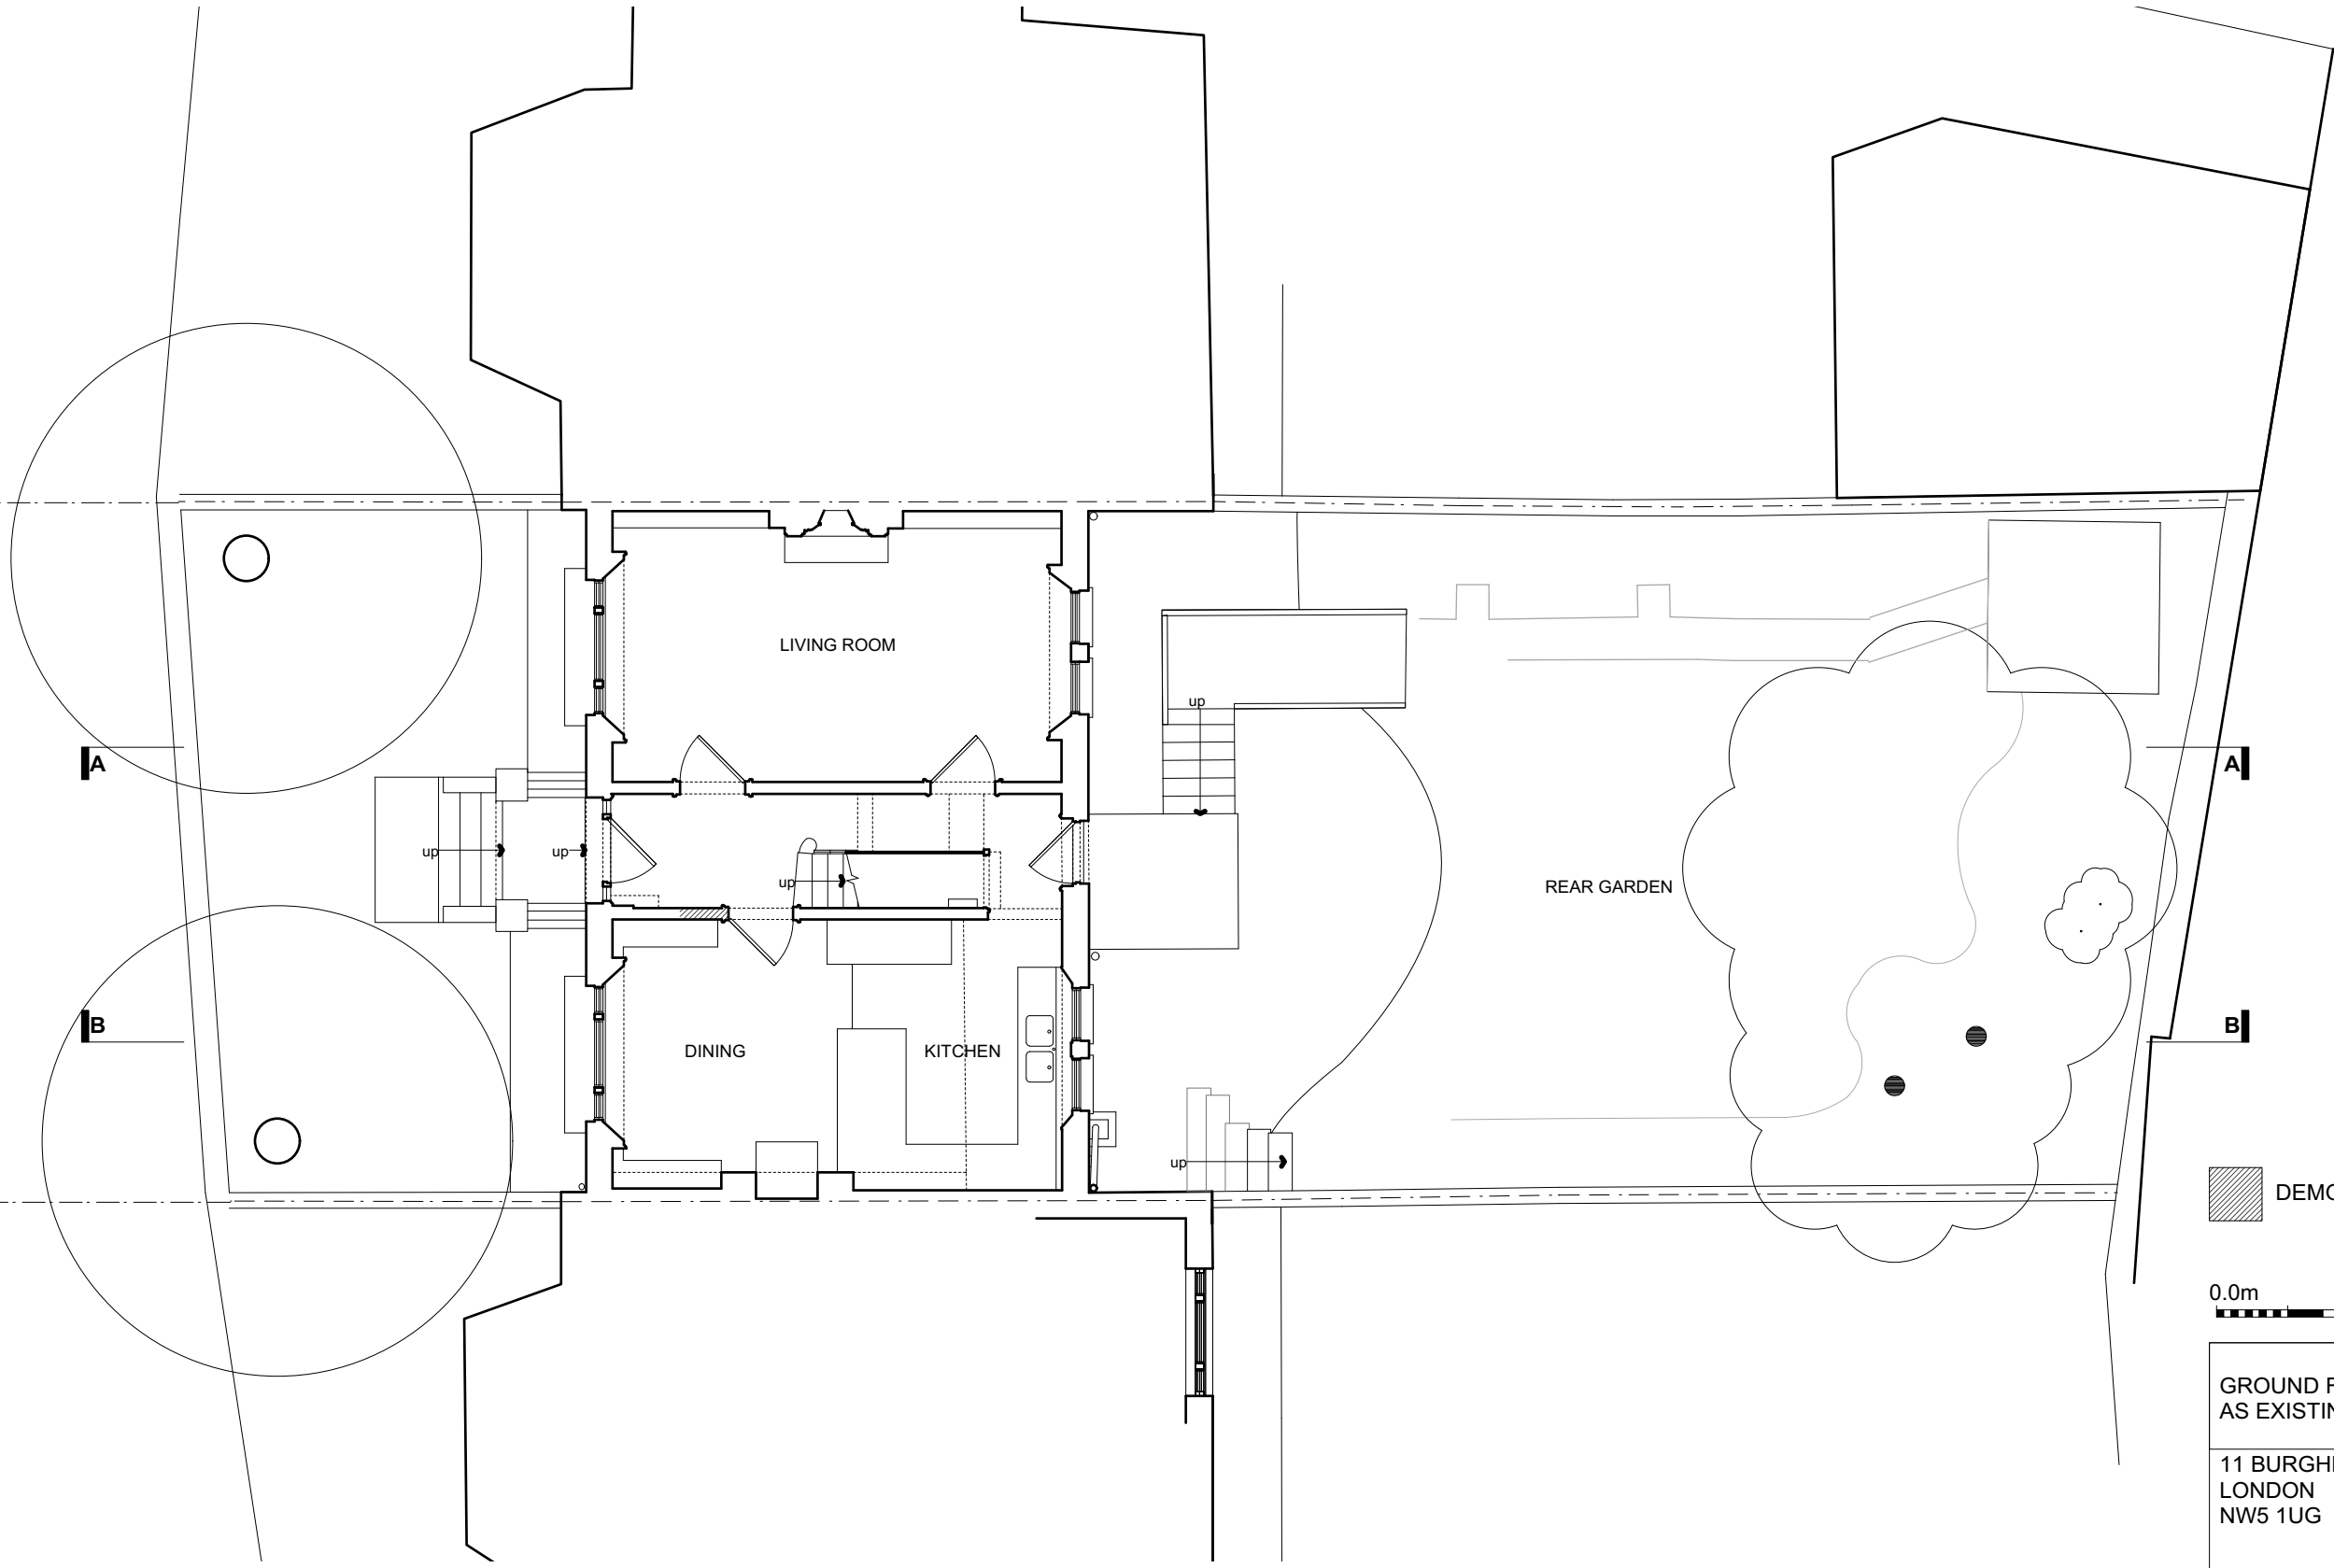

 DEMOLITION SHOWN HATCHED

0.0m 2.0m 4.0m

GROUND FLOOR PLAN AS EXISTING	07.02
11 BURGHLEY ROAD LONDON NW5 1UG	4278
for Lou Walsh and Daniel Chamberlain	1:100 @A3
© Guard Tillman Pollock Limited 020 7380 1199	08.18