




1 Basement Current Layout
1 : 100

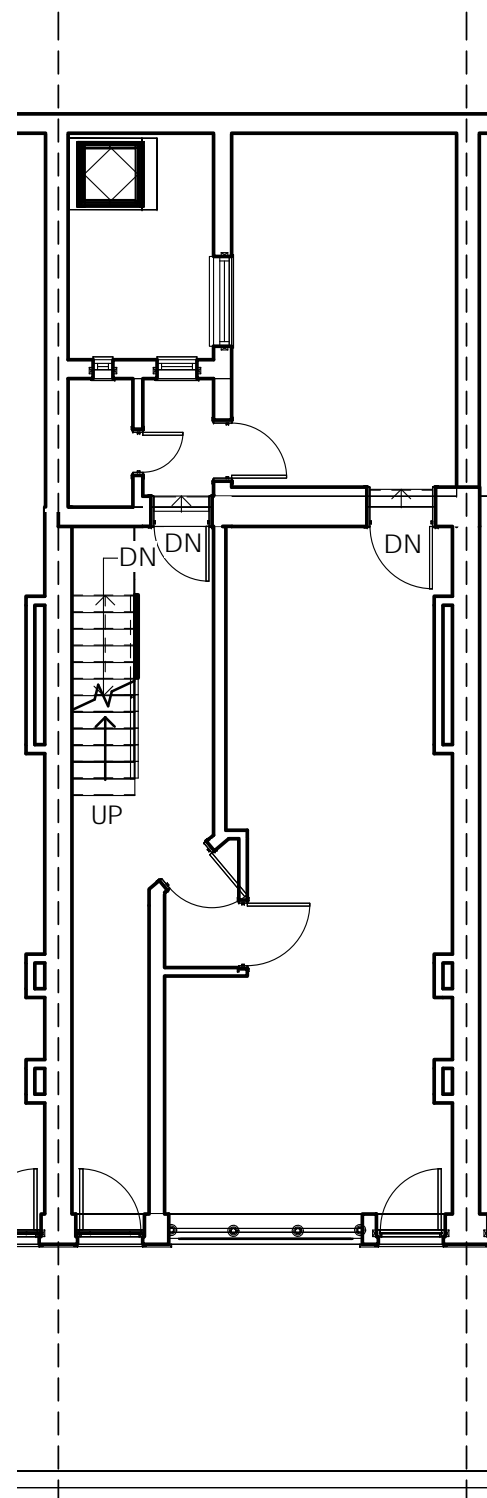



2 Level 0 Current Layout
1 : 100

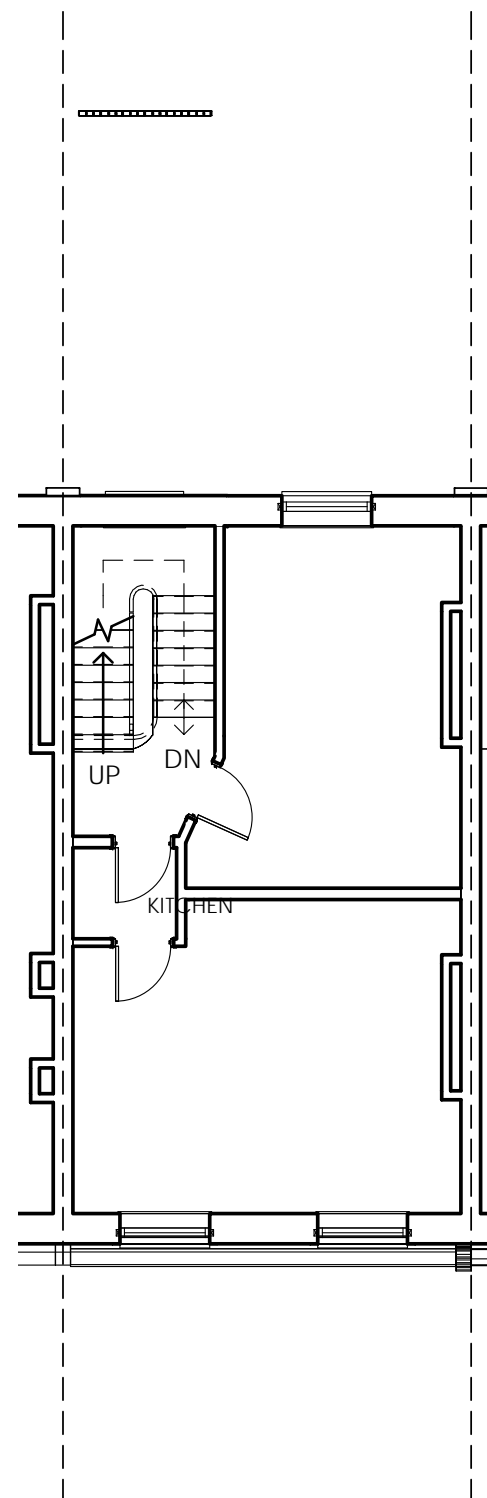

3 Level 1 Current Layout
1 : 100

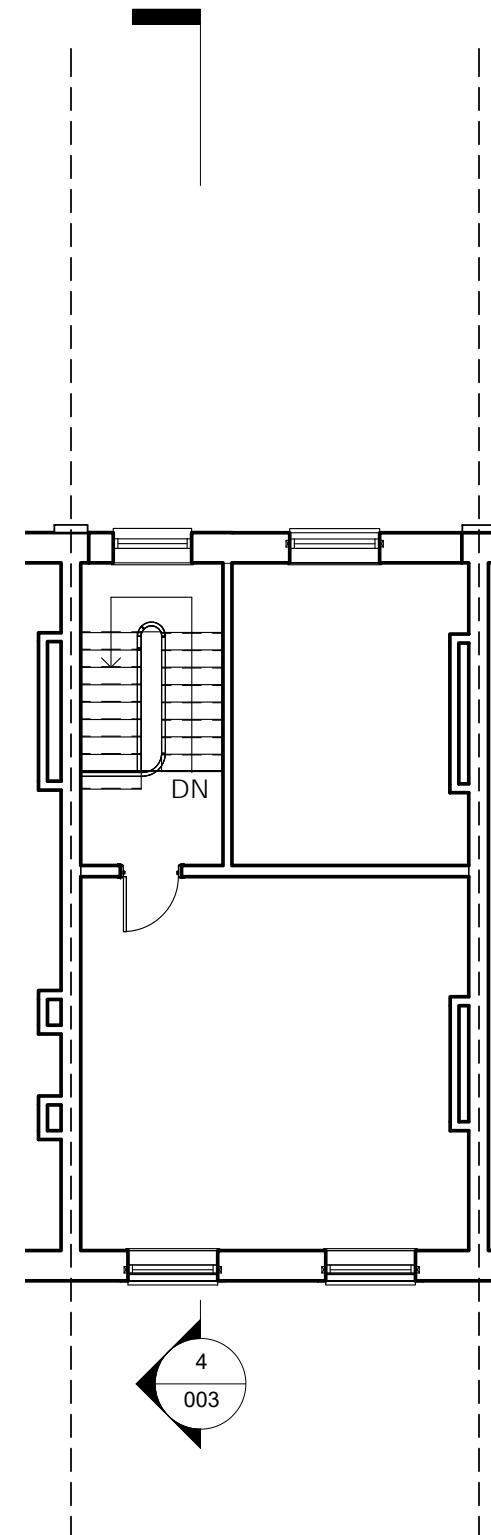



4 Level 2 Current Layout
1 : 100

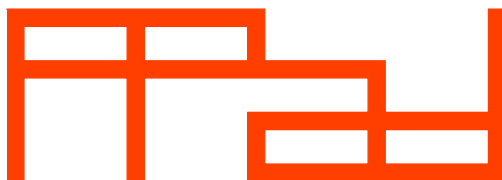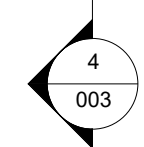

Paper Project architecture and design ltd
The Sawmills
Duntshill Road
London
SW18 4QL
t: 020 8947 0420
e: office@paperproject.co.uk
www.paperproject.co.uk

Revisions:		
Date	Rev.	Revision Description

GENERAL NOTES:

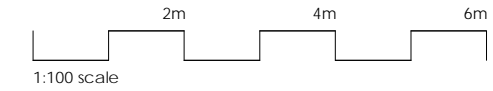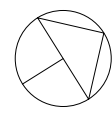

Job: 126 Boundary Road NW8 0RH
Job No: 18491
Date: 10/17/18
Scale: 1 : 100
Sheet Size: A3
Status: Planning Application
Dwg Name: Existing Layout
Dwg No: 18491_PA_002