




1 Basement FloorPlan
1 : 100

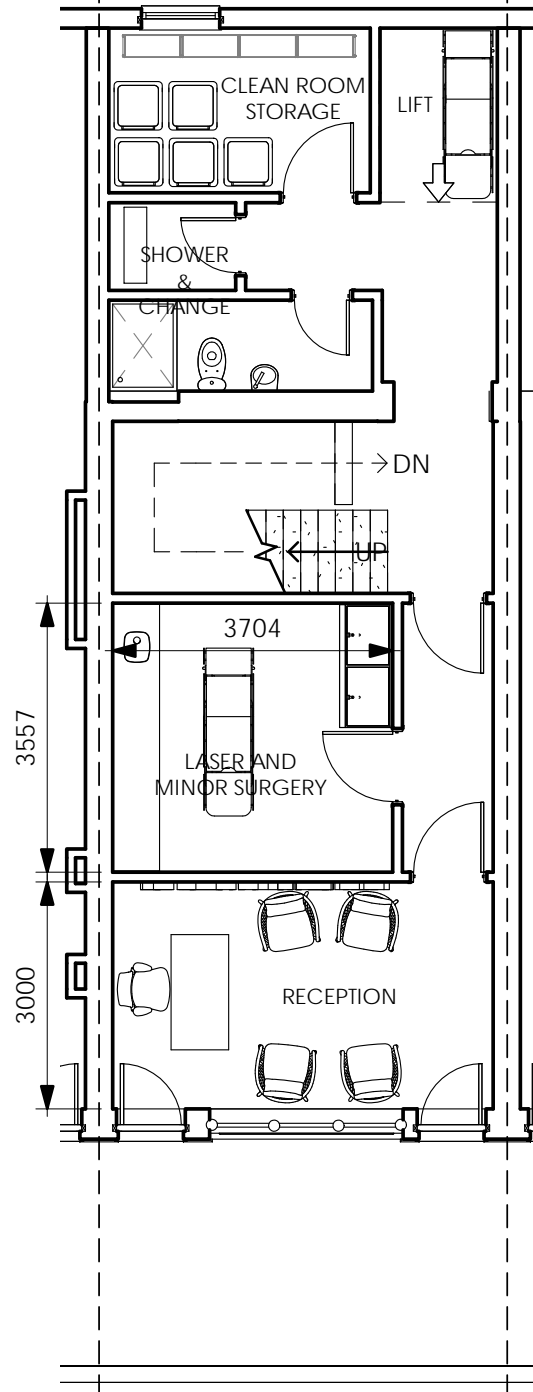


2 Ground Floor FloorPlan
1 : 100

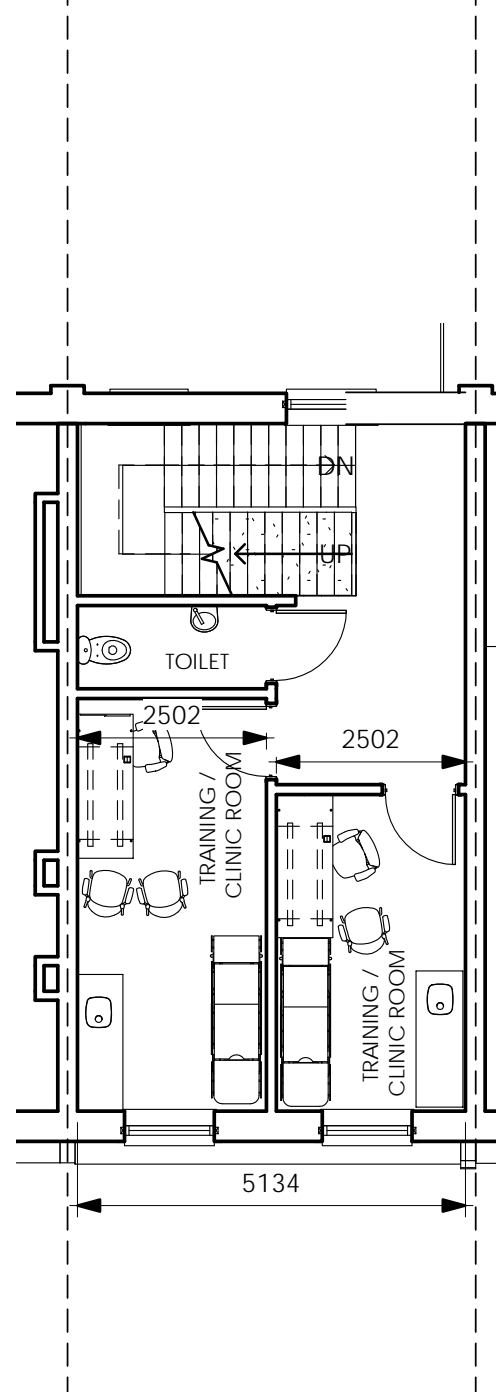


3 First FloorPlan
1 : 100

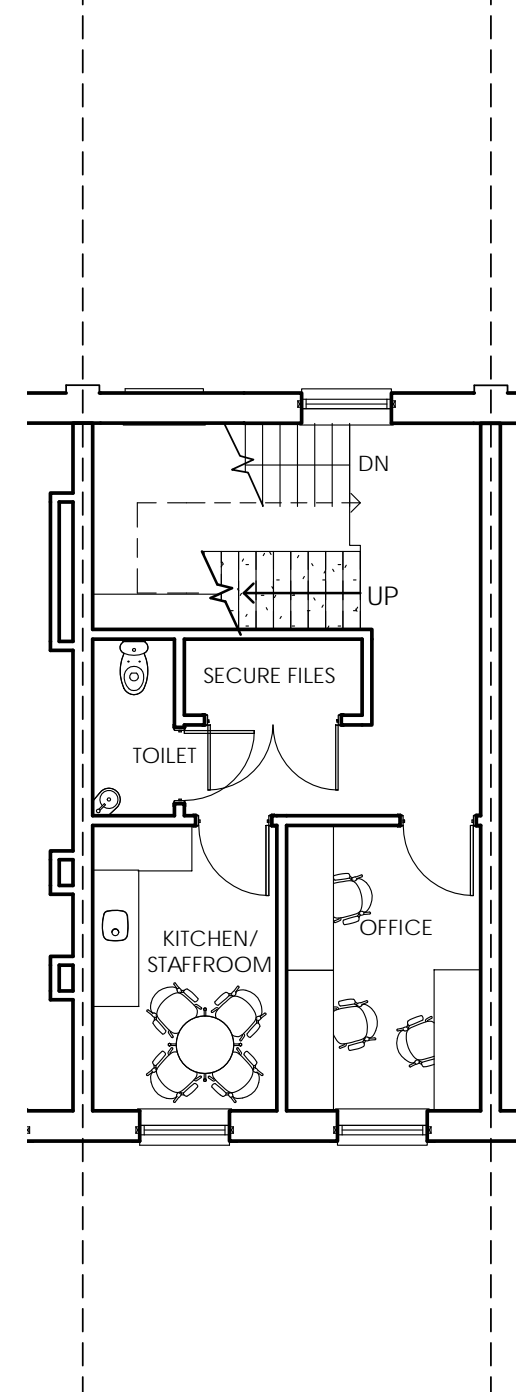

4 Second FloorPlan
1 : 100

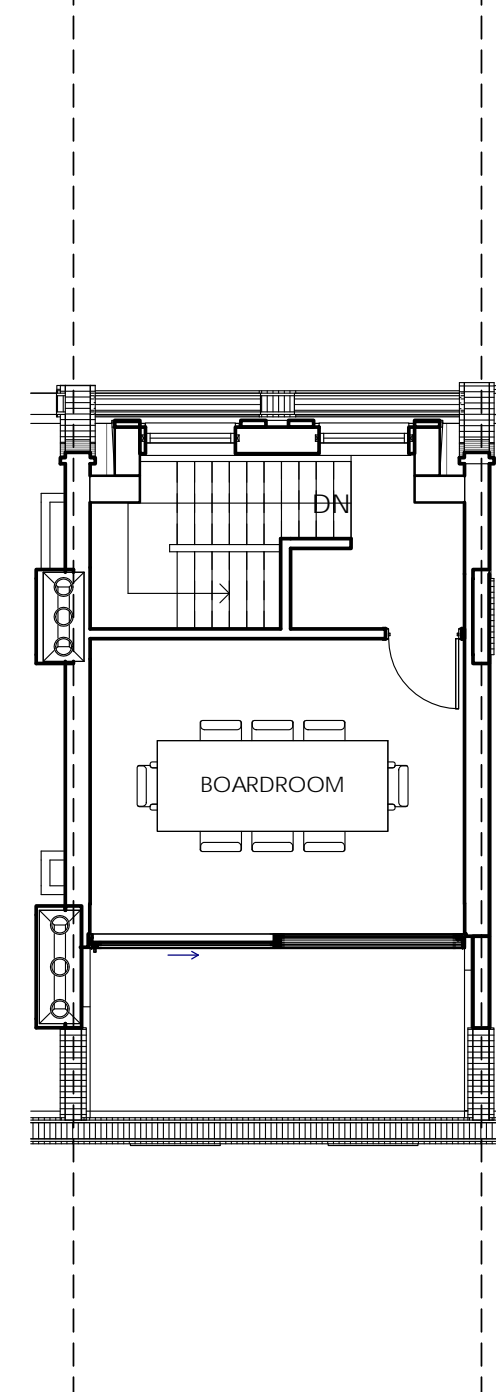


5 Dormer FloorPlan
1 : 100

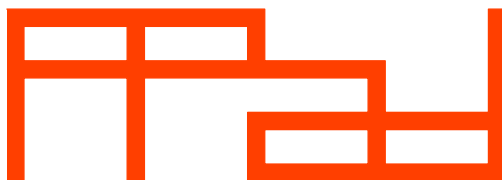

Paper Project architecture and design ltd
The Sawmills
Duntshill Road
London
SW18 4QL
t: 020 8947 0420
e: office@paperproject.co.uk
www.paperproject.co.uk

Revisions:		
Date	Rev.	Revision Description

GENERAL NOTES:

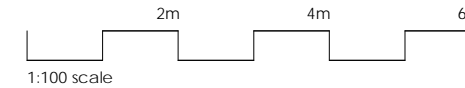

Job: 126 Boundary Road NW8 0RH
Job No: 18491
Date: 10/25/18
Scale: 1 : 100
Sheet Size: A3
Status: Planning Application
Dwg Name: AppB Proposed Plans
Dwg No: 18491_PA_B_010