
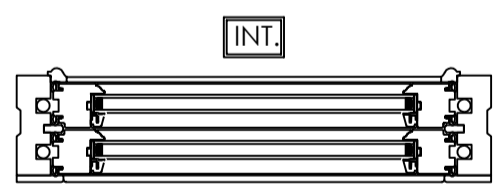


1300
1200
1100
1000
900
800
700
600
500
400
300
200
100
0

Scale Bar
1:10(mm)

100 200 300 400 500 600 700 800 900 1000 1100 1200 1300

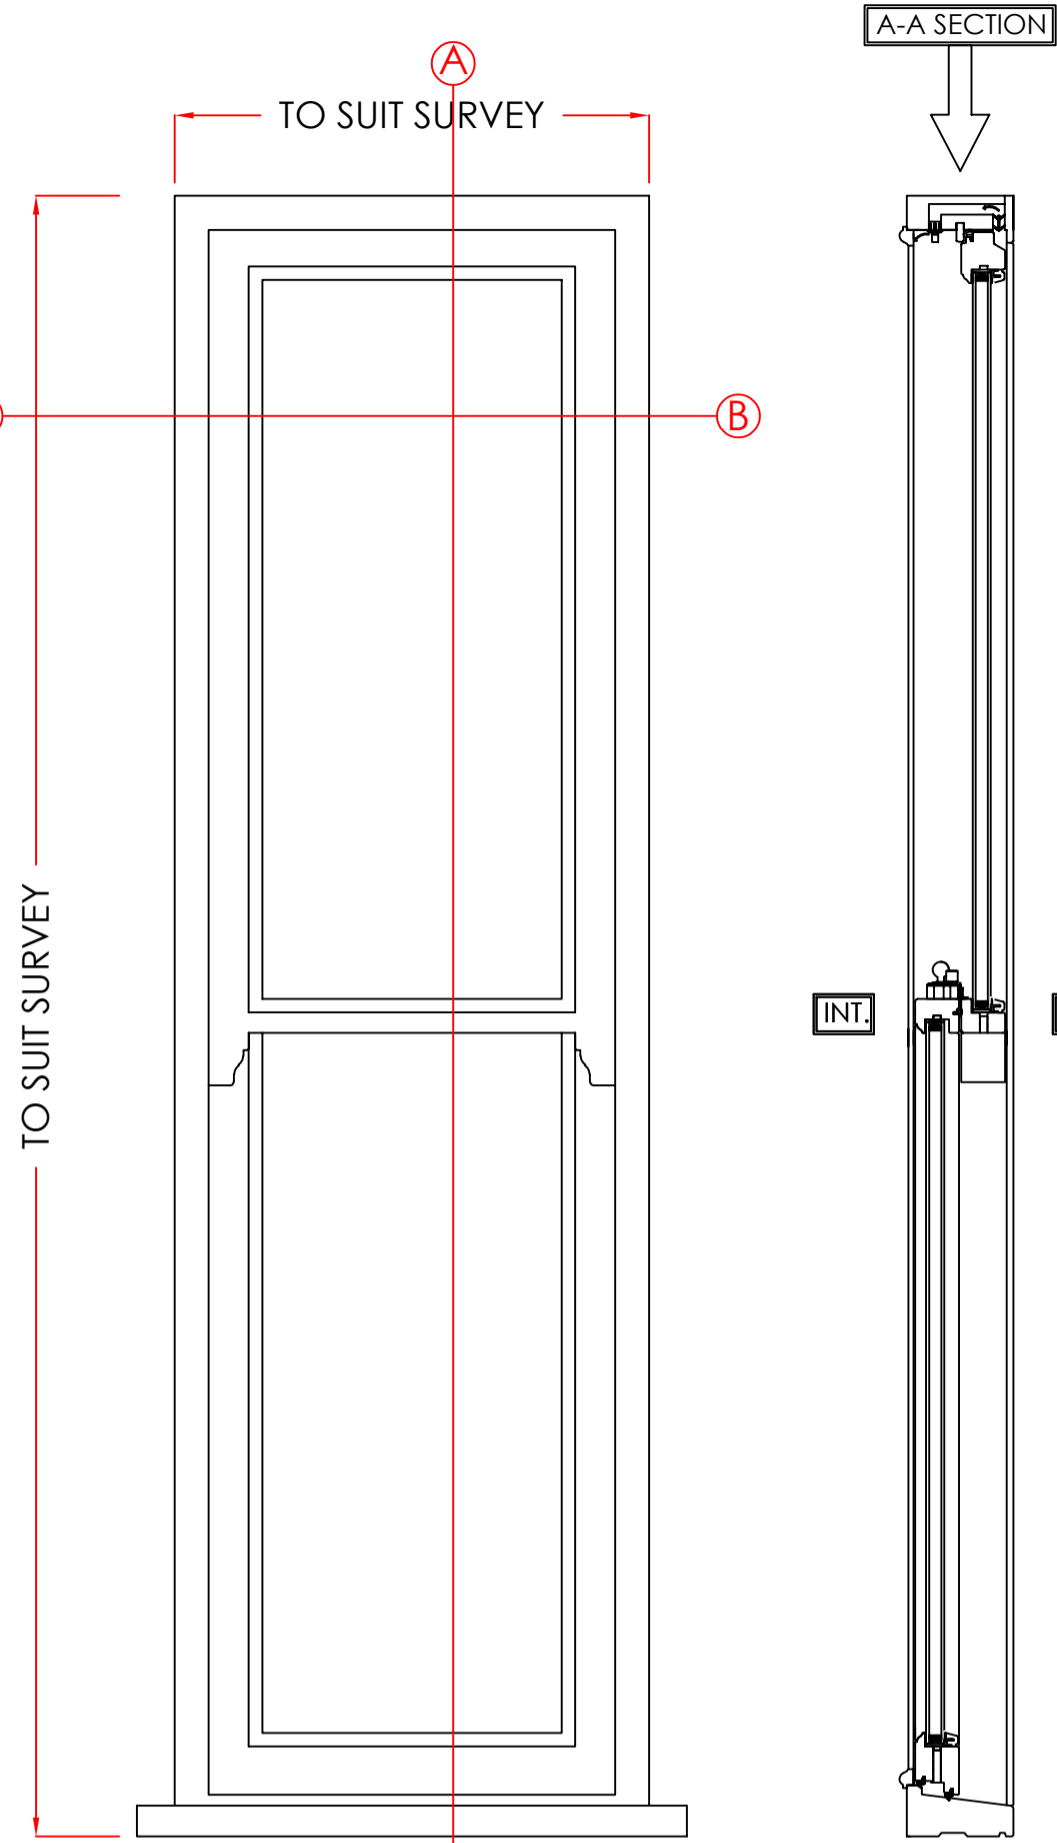

B-B SECTION

ITEM 1 - 3

MATERIAL - TIMBER
INTERNAL & EXTERNAL COLOUR - WHITE
GLAZING - 24MM SEALED UNITS

Scale - 1:10
(Produced on A3 Paper)
Sheet 1 Of 3

Drawers Initials.
SF

VIEWED EXTERNALLY

THESE DRAWINGS ARE THE PROPERTY OF ANGLIAN HOME IMPROVEMENTS AND MUST NOT BE USED, DISTRIBUTED, LOANED OR COPIED WITHOUT THE EXPRESS PERMISSION OF ANGLIAN HOME IMPROVEMENTS.

CONTRACT No.: 30250347

date: 13/12/2018

PROPOSED: WINDOW REPLACEMENT
AT: (INSTALLATION ADDRESS) 10B LADY SOMERSET ROAD
LONDON
NW5 1UP

FOR:..... MR S REDWOOD

