


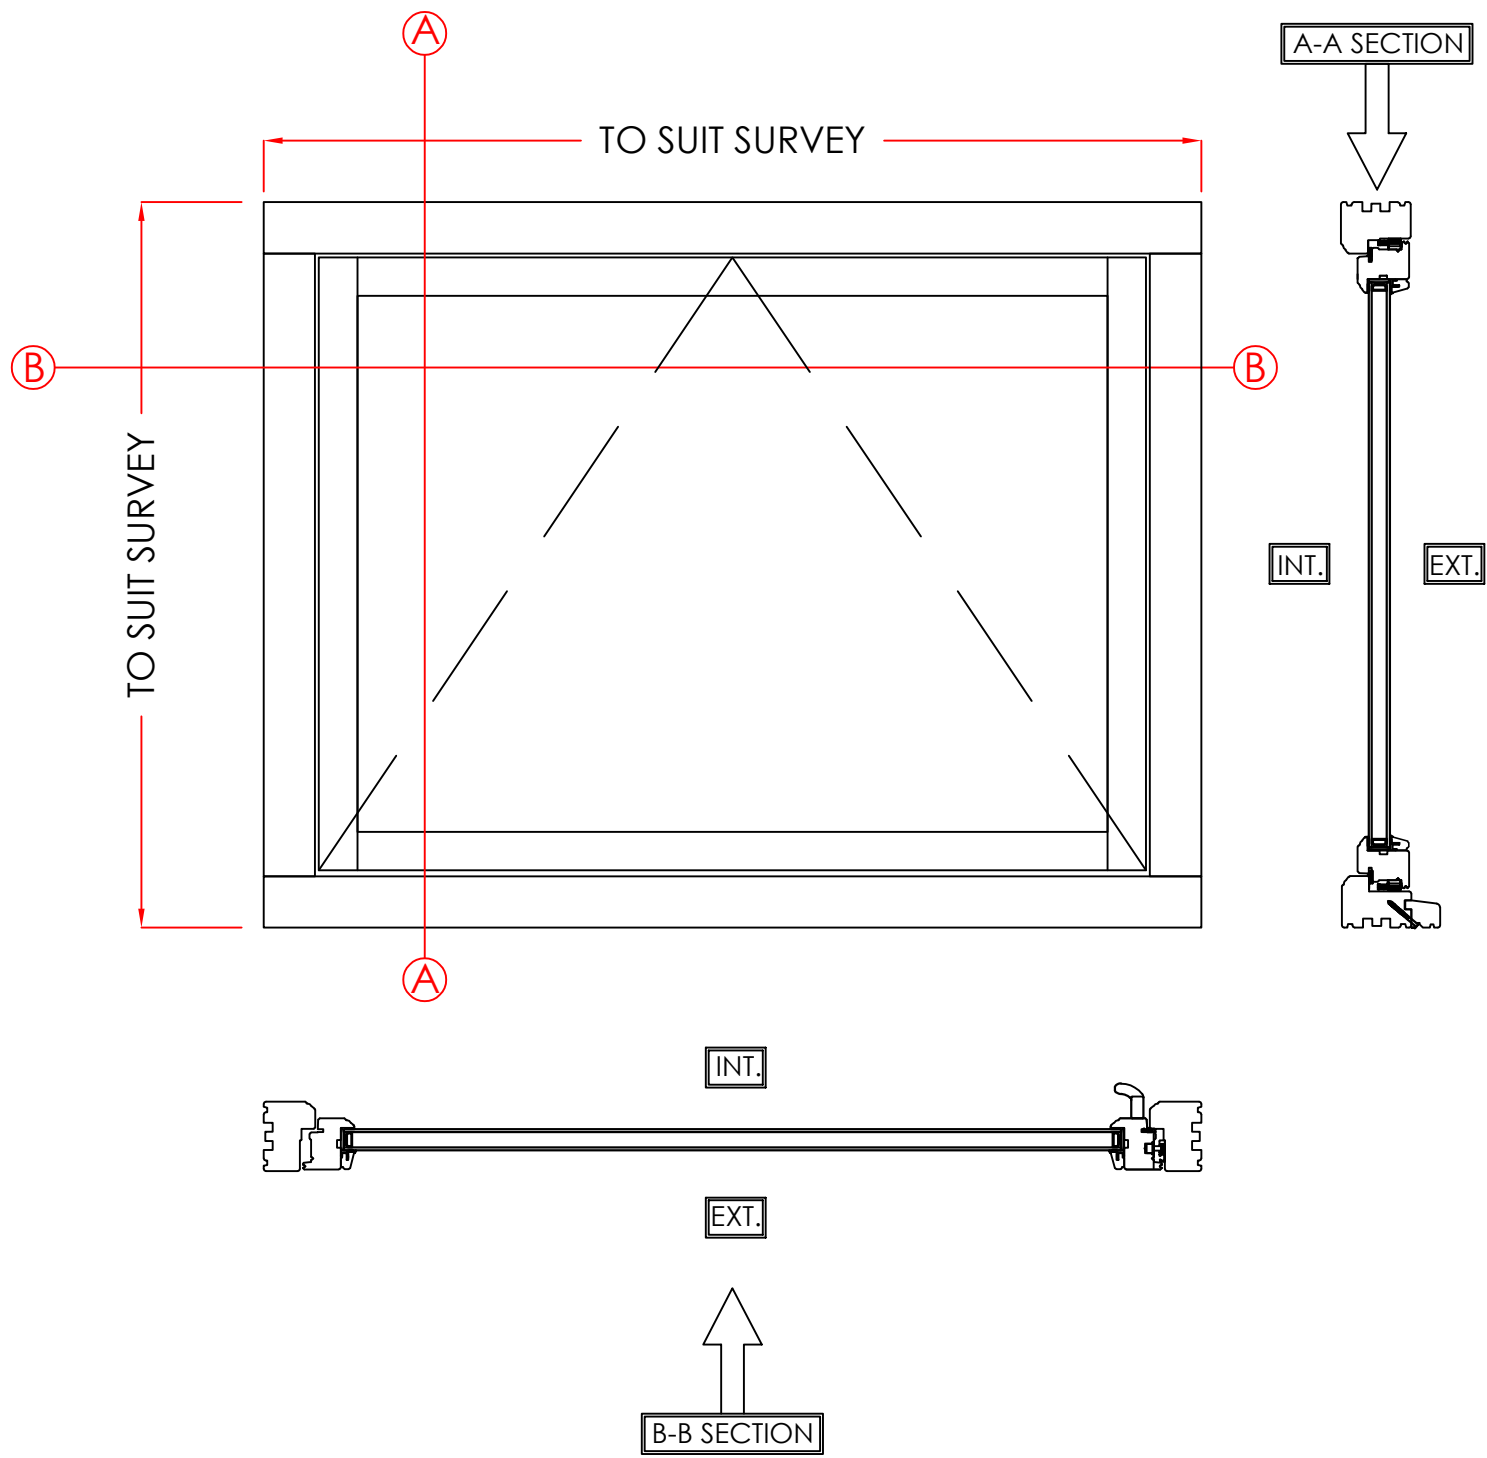

ITEM 5

MATERIAL - TIMBER  
INTERNAL & EXTERNAL COLOUR - WHITE  
GLAZING - 28MM SEALED UNITS

Scale - 1:10  
(Produced on A3 Paper)  
Sheet 3 Of 3

Drawers Initials.

SF

**CONTRACT No.:** 30250347

**date:** 13/12/2018

**PROPOSED:** WINDOW REPLACEMENT  
**AT:** 10B LADY SOMERSET ROAD  
(INSTALLATION ADDRESS) LONDON  
NW5 1UP

**FOR:**..... MR S REDWOOD .....

VIEWED EXTERNALLY

THESE DRAWINGS ARE THE PROPERTY OF ANGLIAN HOME IMPROVEMENTS  
AND MUST NOT BE USED, DISTRIBUTED, LOANED OR COPIED WITHOUT THE  
EXPRESS PERMISSION OF ANGLIAN HOME IMPROVEMENTS.



Scale Bar  
1:10 (mm)

0 100 200 300 400 500 600 700 800 900 1000 1100 1200 1300