


BOROUGH OF CAMDEN

A RIGBY MA RS RIBA Dip TP (Lond) Director of Architecture
 Old Town Hall High Holborn WC1V 7BG 01-405 3411


Drg No HC/1152/2
 Date 19/11/75
 Drawn by [Signature]
 Scale 1:100
 PROJECT 34 KYLEMORE ROAD N.W.6.
 PROPOSED CONVERSION

1 No.1 BEDROOM 2 PERSON
 MAISONETTE


1 No.2 BEDROOM 4 PERSON
 MAISONETTE

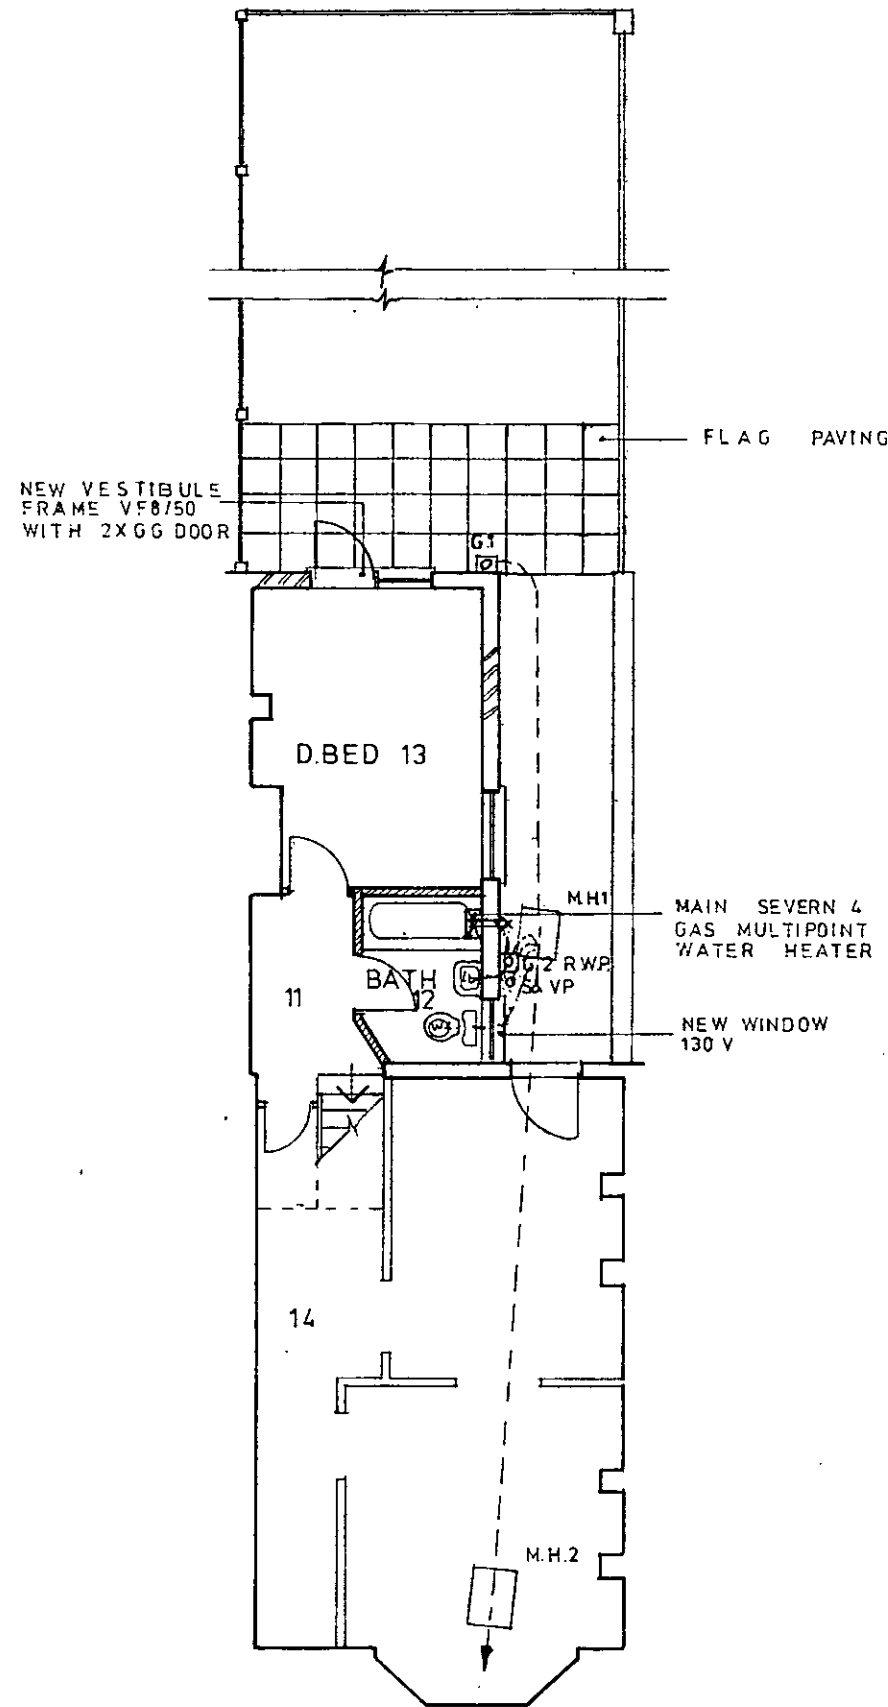

BASEMENT/LOWER GROUND

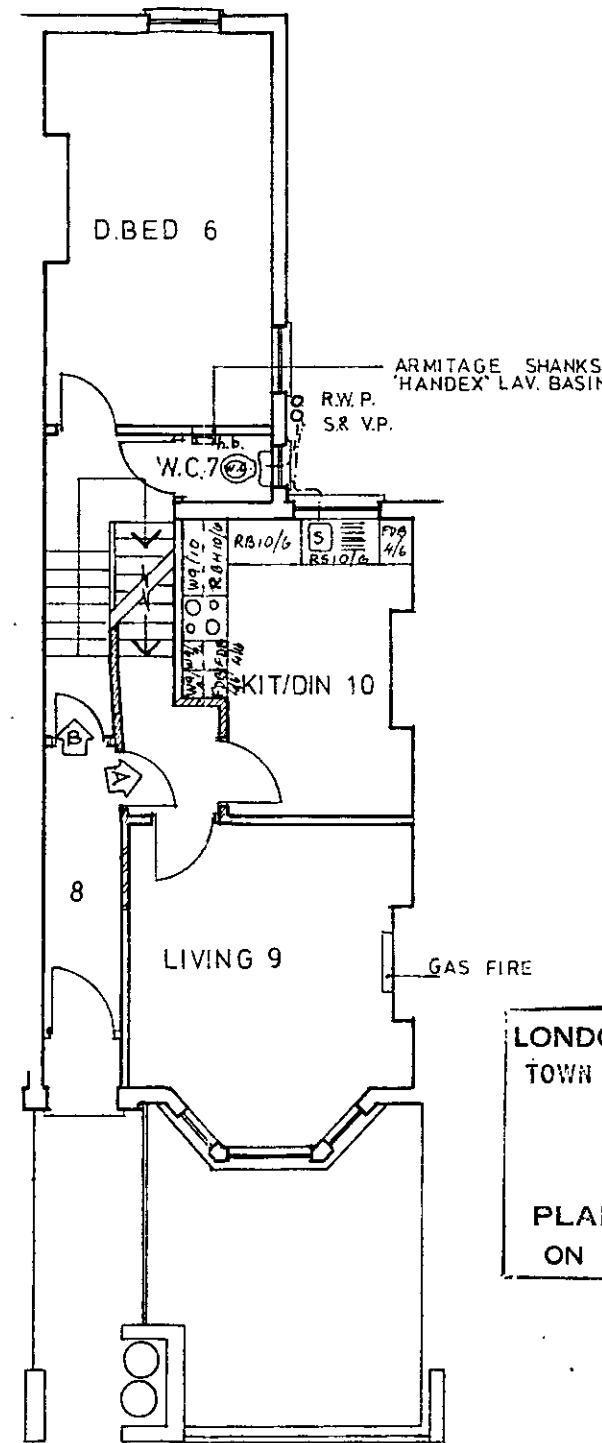

GROUND FLOOR

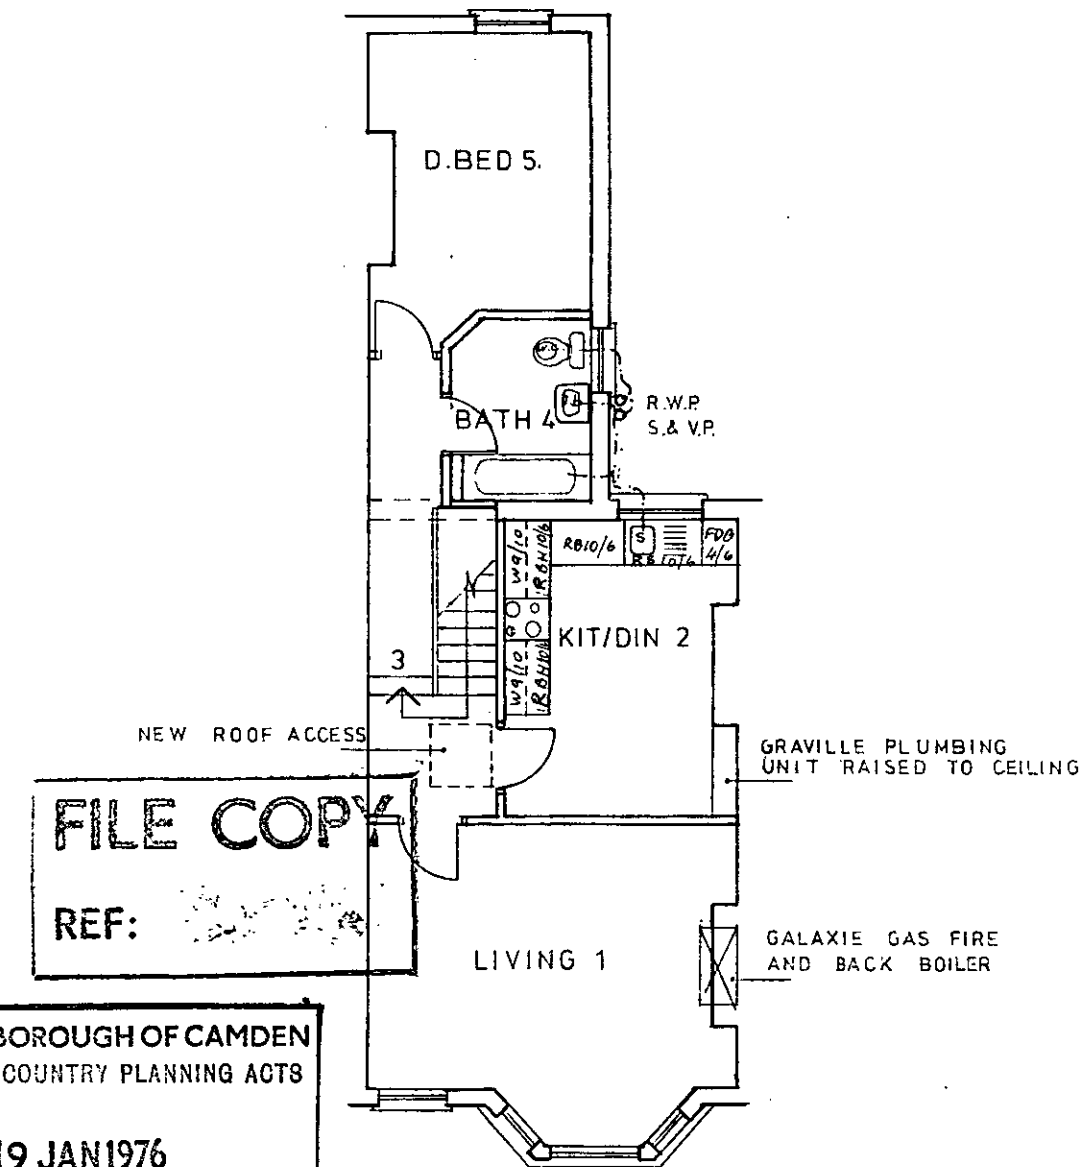

FIRST FLOOR

FILE COPY
 REF: [Illegible]

LONDON BOROUGH OF CAMDEN
 TOWN AND COUNTRY PLANNING ACTS
 19 JAN 1976
 PLANS ~~NOT APPROVED~~ APPROVED
 ON BEHALF OF THE COUNCIL

CTP/H4/4/16/21909