
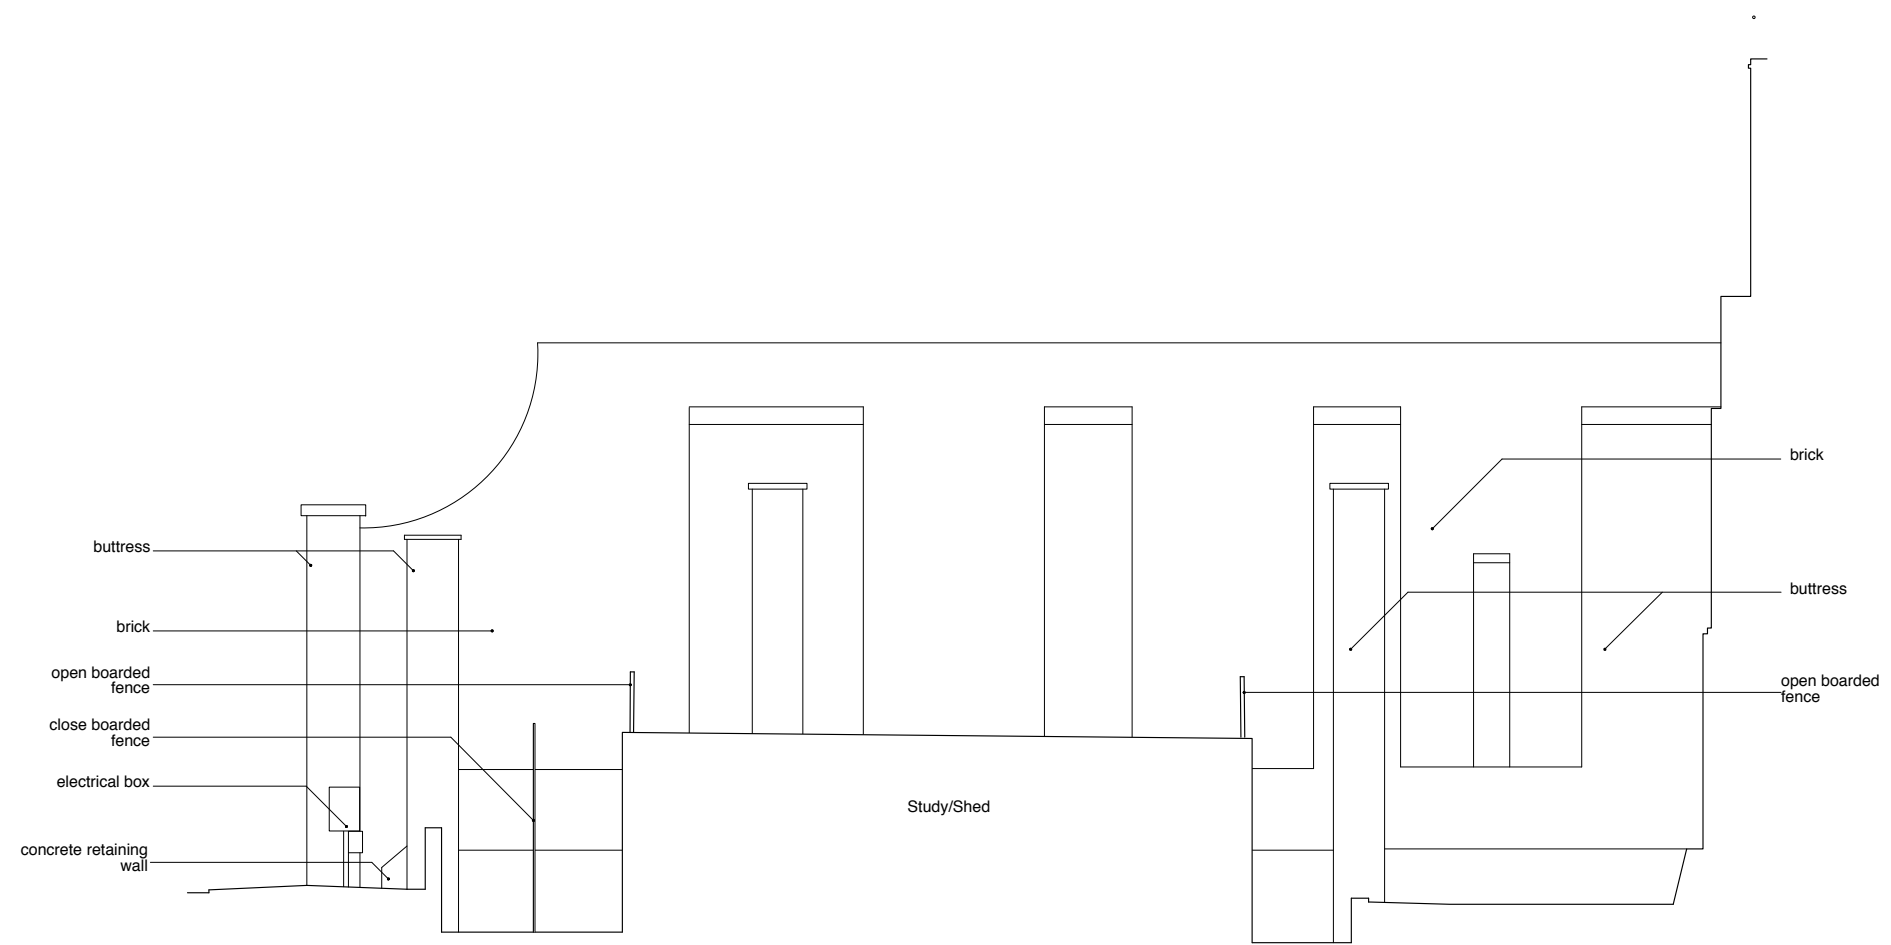


Key plan:

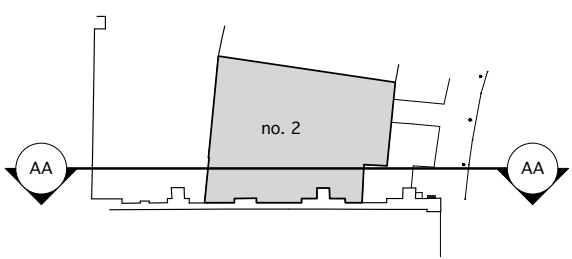

Notes

These plans and specifications prepared by Robert Dye Architects LLP as instruments of professional service shall remain the property of Robert Dye Architects LLP.

These plans may not be copied or re-used without the express written consent of Robert Dye Architects LLP. The use of these plans for construction is permitted only when specifically released for construction reference by a dated authorised signature.

These plans are project and site specific and shall only be used for their intended purpose unless otherwise permitted by written consent of Robert Dye Architects LLP.

All dimensions shown are indicative and must be double checked on site by the contractor. Any inconsistencies found must be reported to Robert Dye Architects LLP.

DO NOT SCALE FROM THE DRAWING

Rev	Date	Notes

**robertdye**  
 Robert Dye Architects LLP  
 4 Ella Mews, Cressy Road London NW3 2NH  
 tel: 020 7267 9388 www.robertdye.com  
 fax: 020 7267 9345 email: info@robertdye.com

project	2 Byron Mews	project no	280
drawing	Existing Section AA (Looking South)	scale	1:100 @ A3
		drawn by	MC
drawing no	EX 101	rev	/
		date	Dec 2018
		dwg status	Planning