



- KEY**
- 1 Entrance
 - 2 New Velux
 - 3 Terrace and garden flat B
 - 4 Light well Terrace flat A
 - 5 Refuse Bin

 Property Boundary


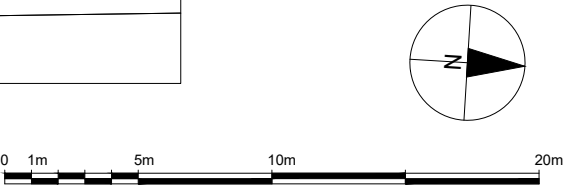


	PROJECT TITLE 114 Prince of Wales		DRAWING TITLE Proposed Site Plan			REVISIONS			SCALE AT A3 1:200	
	CLIENT Lorenzo Calzavara		REV: A			DESCRIPTION: Site plan key revised			DATE: Dec 2018	DATE:
	DRAWING No PRWLS-L701								REV A	REV

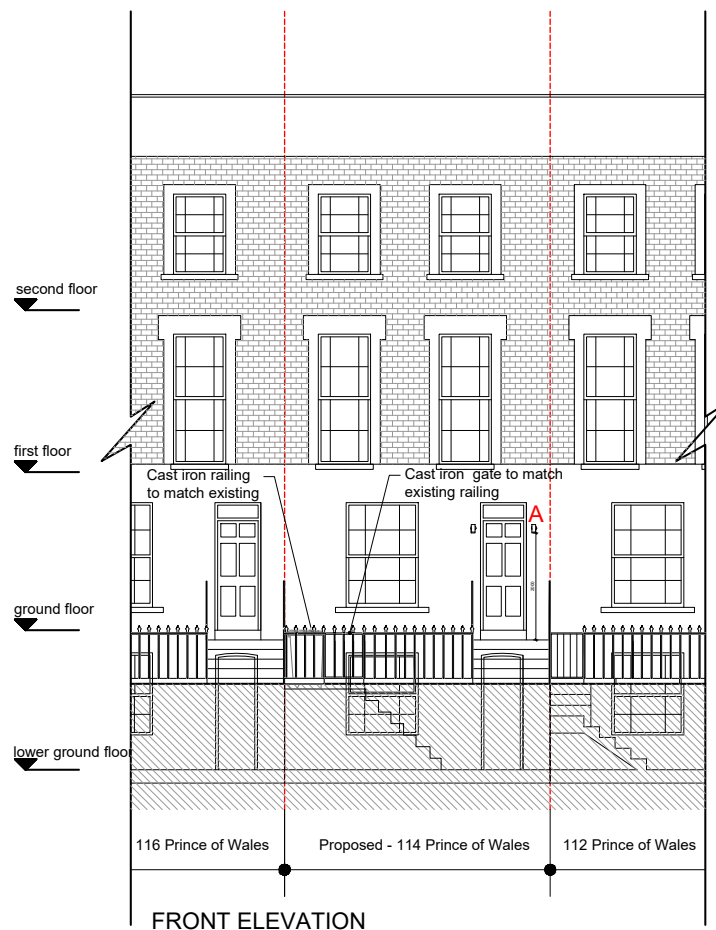


Detail A (light)

Lap charcoal grey led up & down outdoor wall light
5.3w, 2X. In Stainless Steel & Plastic Lamp Type LED.
Led beam angle 120 degree.

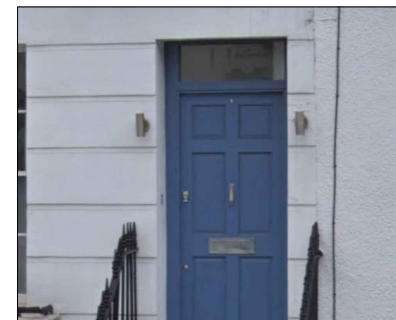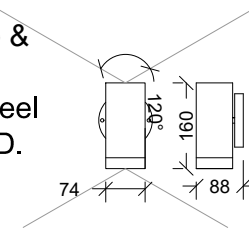

Example of similar lights at the neighboring property (no. 116)

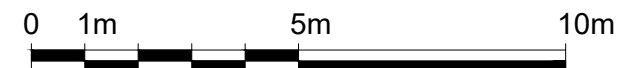

PROJECT TITLE
114 Prince of Wales


DRAWING TITLE
Proposed Front Elevation

CLIENT
Lorenzo Calzavara

DRAWING No
PRWLS-E701

REVISIONS


REV:	DESCRIPTION:	BY:	DATE:	SCALE AT A3
				1:100
				DATE:
				Oct 2018
				REV

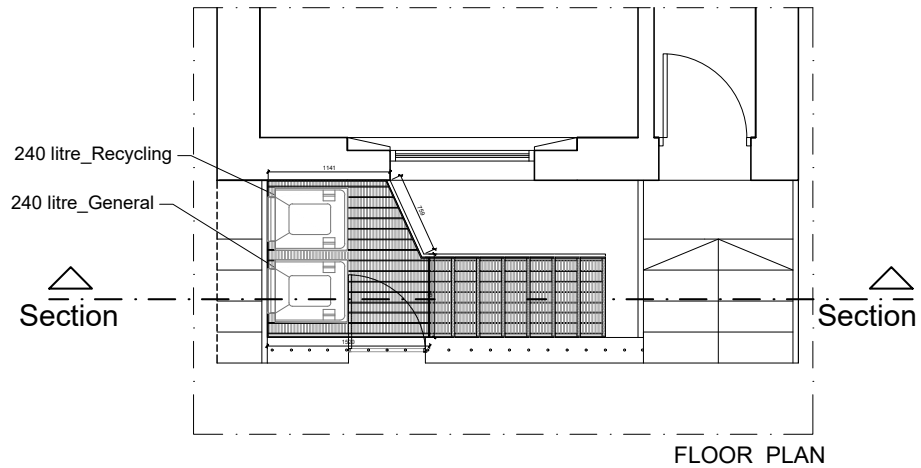


Example of galvanized steel application in neighbor property



Example of galvanized steel mesh walkway

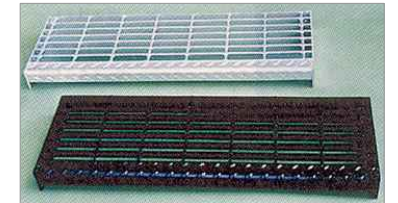


Example of galvanized steel tread

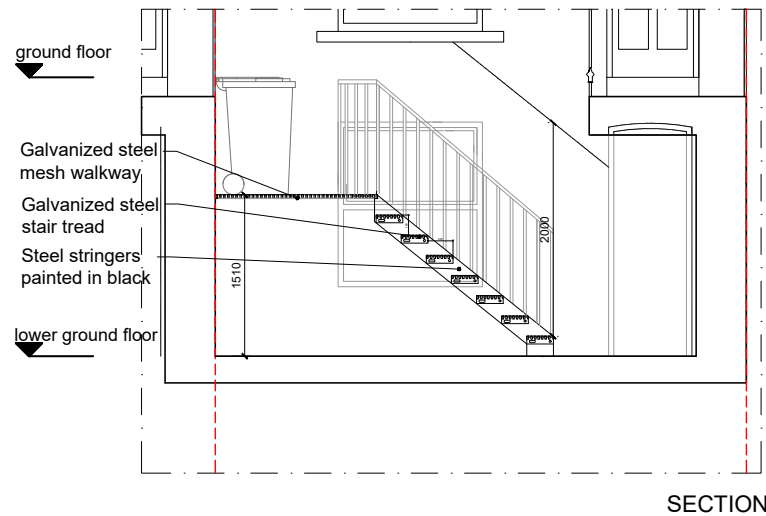

Cast iron railing to match existing

Cast iron gate to match existing railing

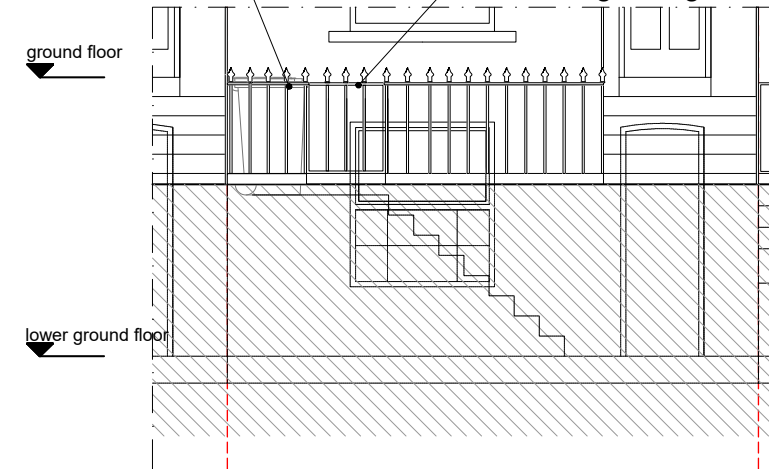

PROJECT TITLE
114 Prince of Wales

DRAWING TITLE
Proposed Light well details


CLIENT
Lorenzo Calzavara

DRAWING No
PRWLS-LD701

REVISIONS


REV:	DESCRIPTION:	BY:	DATE:	SCALE AT A3
				1:50
				DATE: Oct 2018
				REV

PRINCE OF WALES

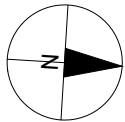

Public
Paving

Neighbouring
Property

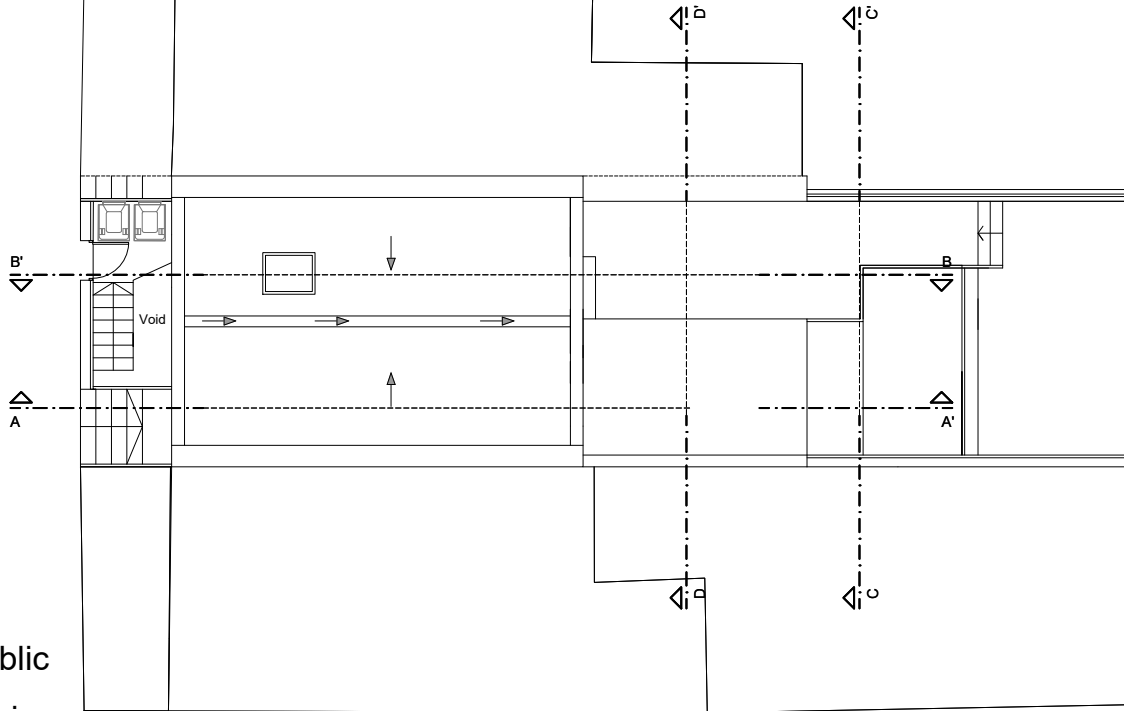


Neighbouring
Property


NEWBURY MEWS

Neighbouring
Property

Neighbouring
Property

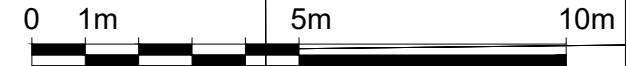

PROJECT TITLE
114 Prince of Wales

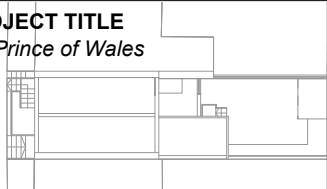


DRAWING TITLE
Proposed Roof Plan

CLIENT
Lorenzo Calzavara

DRAWING No
PRWLS-P704

REVISIONS

REV:	DESCRIPTION:	BY:	DATE:	SCALE AT A3 1:100
				DATE: <i>Dec 2018</i>
				REV

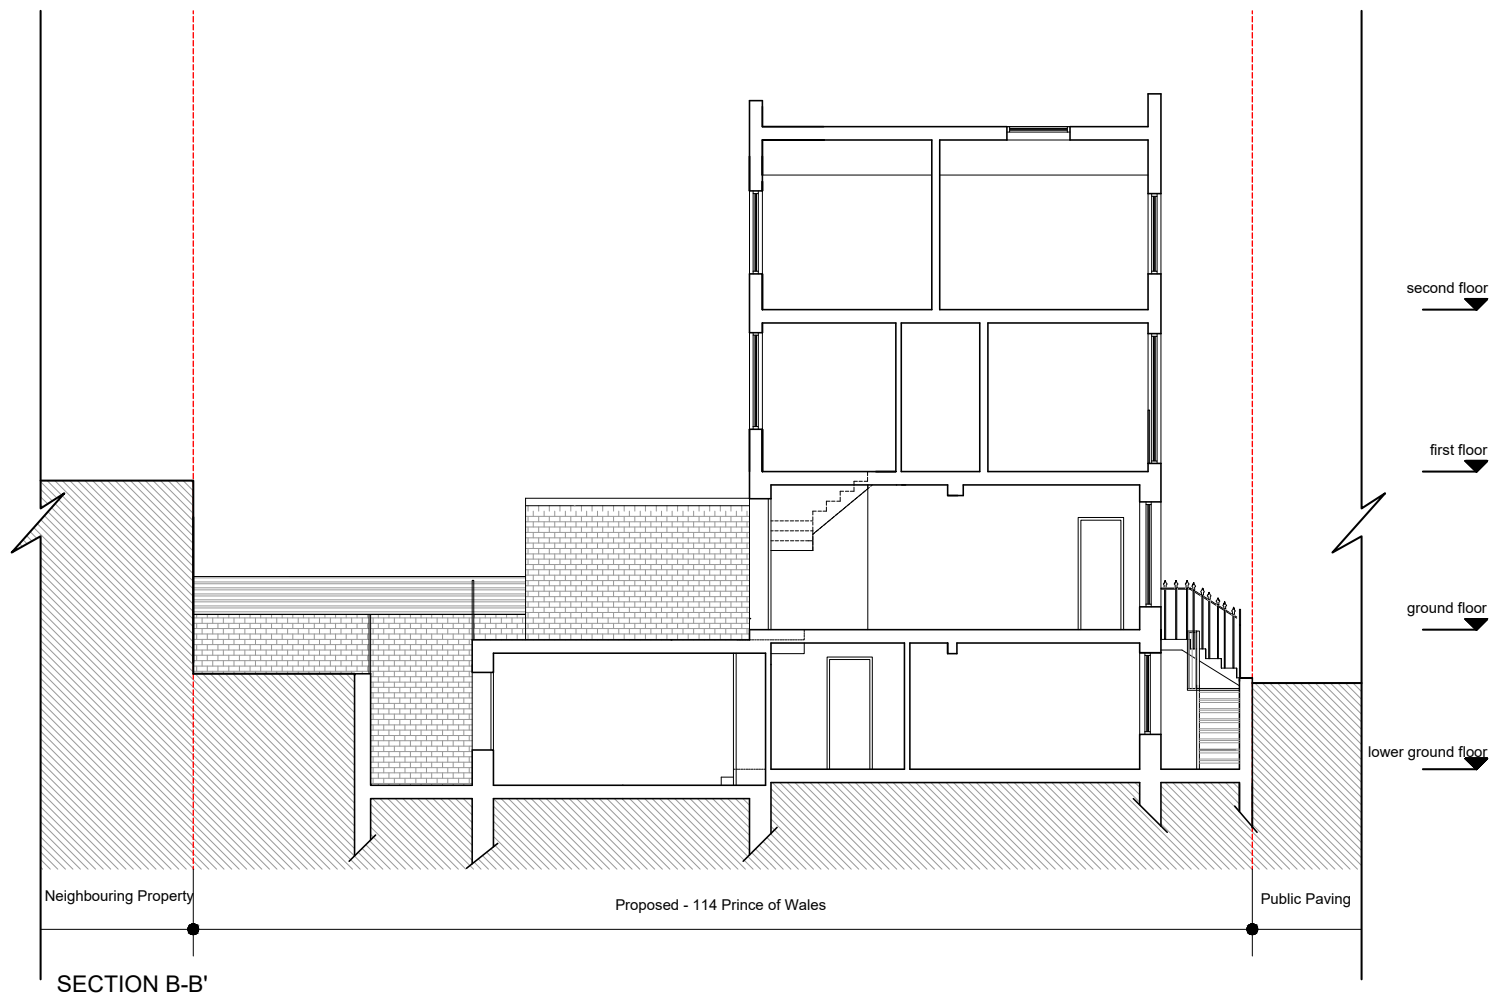

PROJECT TITLE
114 Prince of Wales

DRAWING TITLE
Proposed Section B-B'

CLIENT
Lorenzo Calzavara

DRAWING No
PRWLS-S702

REVISIONS

REV:	DESCRIPTION:	BY:	DATE:	SCALE AT A3 1:100
				DATE: Dec 2018
				REV