


EXISTING GROUND FLOOR

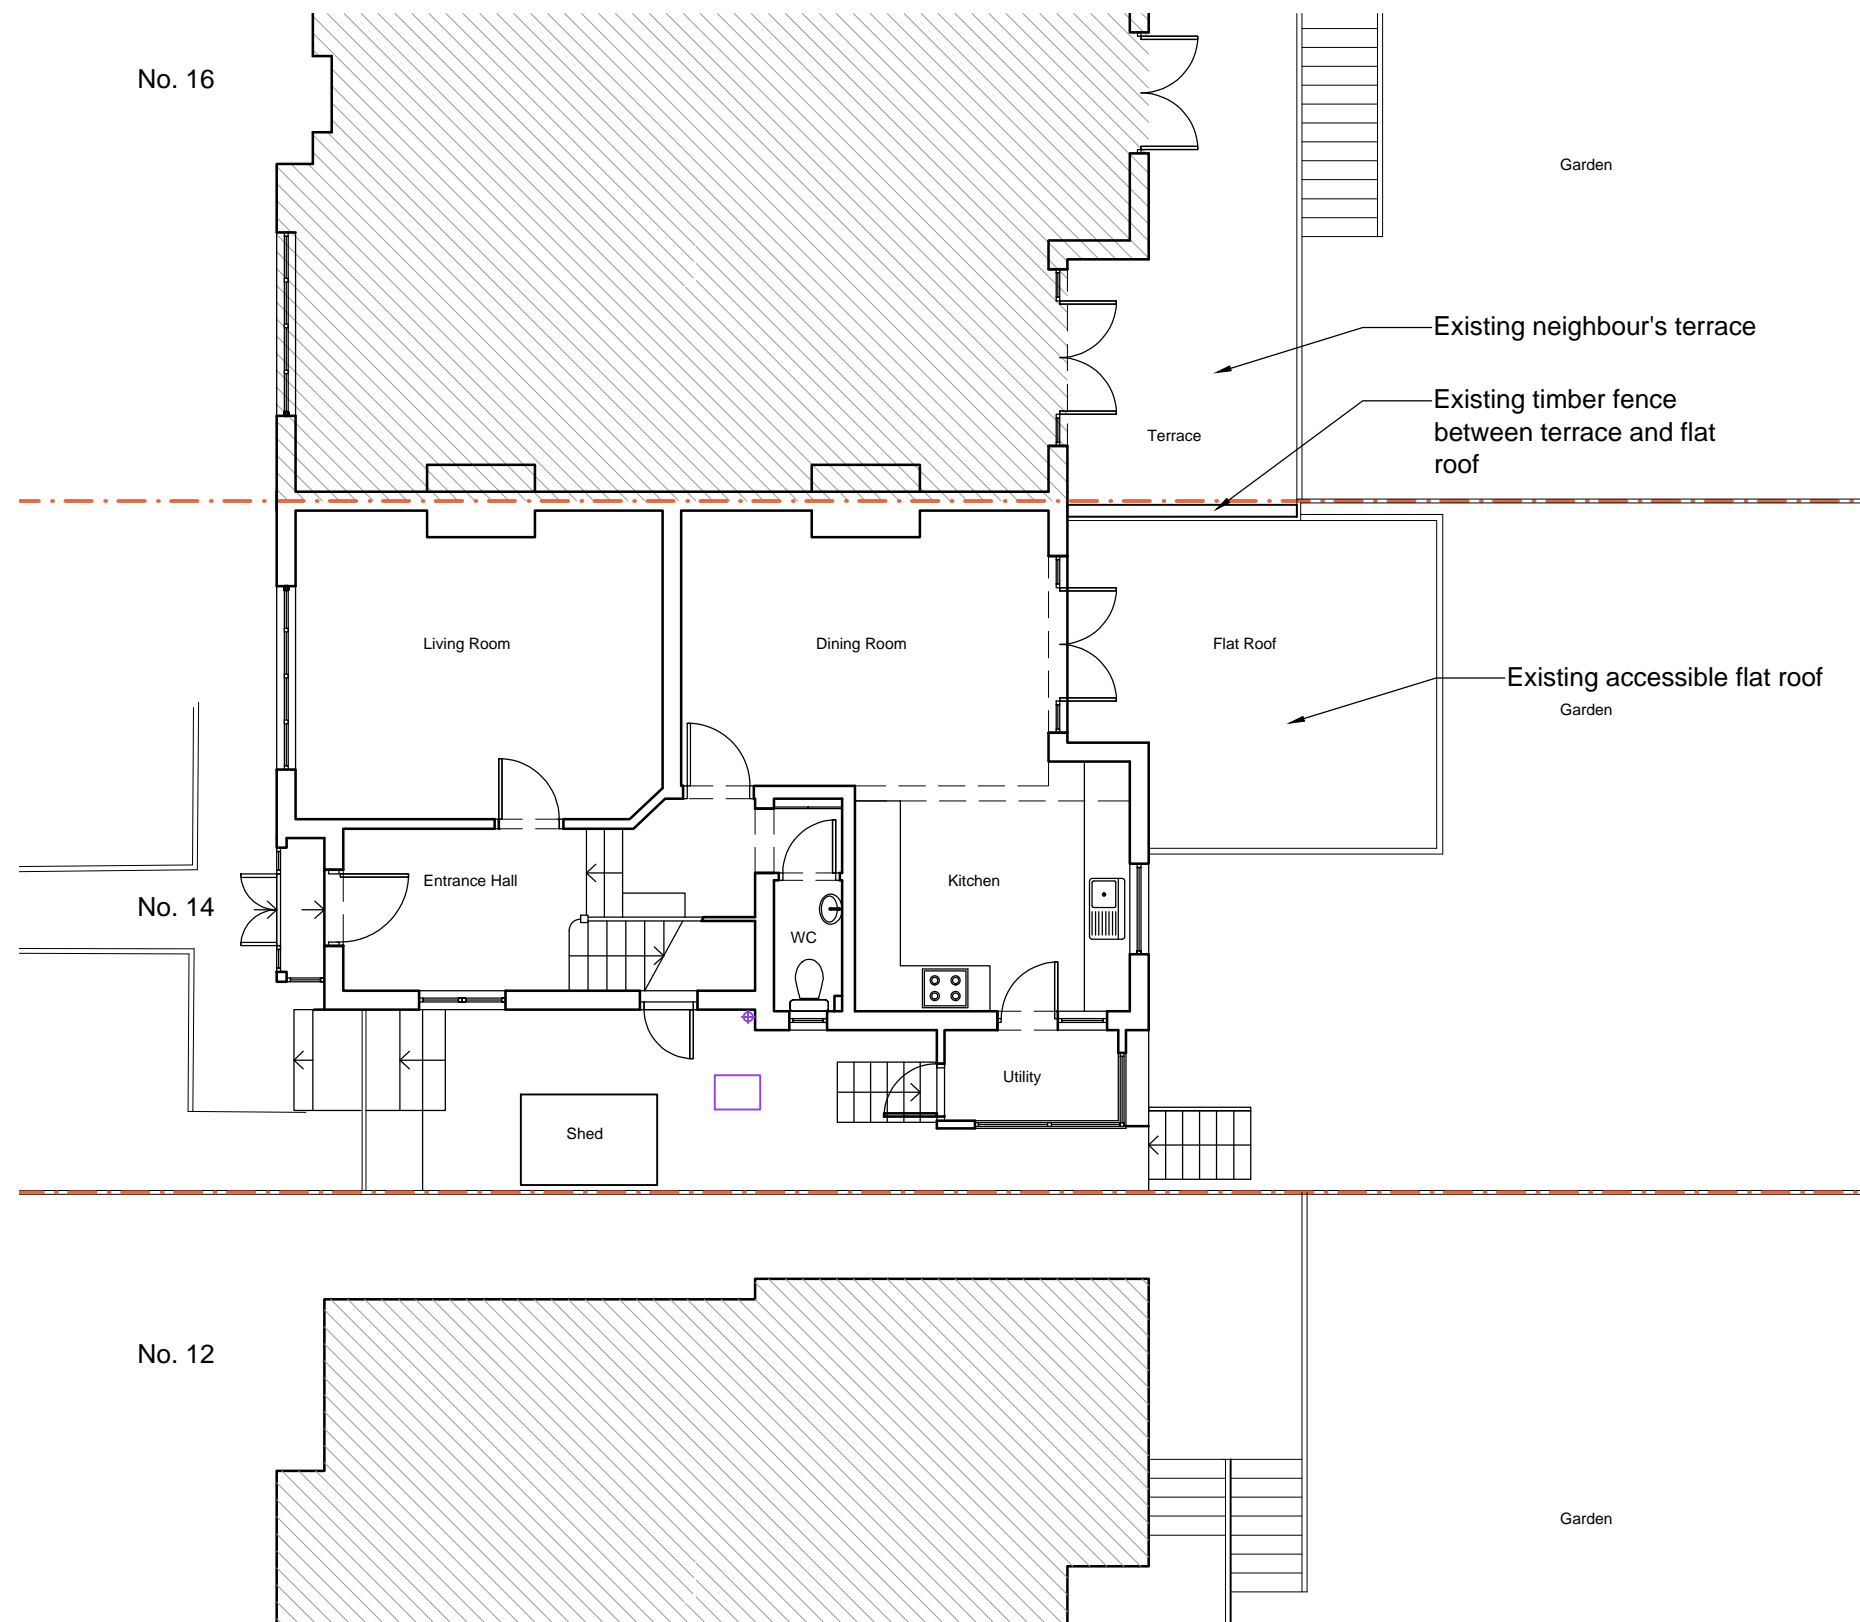

Scale line@ 1:100



Revisions			Project		Drawing	
<div>1. This drawing and all the designs herein are the sole property of HAT and may not be used without written authorisation. 2. These drawings are not for construction and the contractor must verify all site dimensions and must notify h&dd of any discrepancies. 3. Do not scale from this drawing all dimensions shown to be confirmed on site prior to construction 4. All measurements in metric</div>			14 Makepeace Avenue Holly Lodge Estate		EXISTING PLANS GROUND FLOOR	
			Scale	Date	Drawing No	Revision
			1:100@A3	Dec 2018	226_EX-02	-

22A Iliffe Yard
London SE17 3QA
tel; +44(0)207 703 2270
info@hatarch.co.uk
www.hatarch.co.uk

ARCHITECTURE / INTERIORS