



EXISTING ROOFPLAN

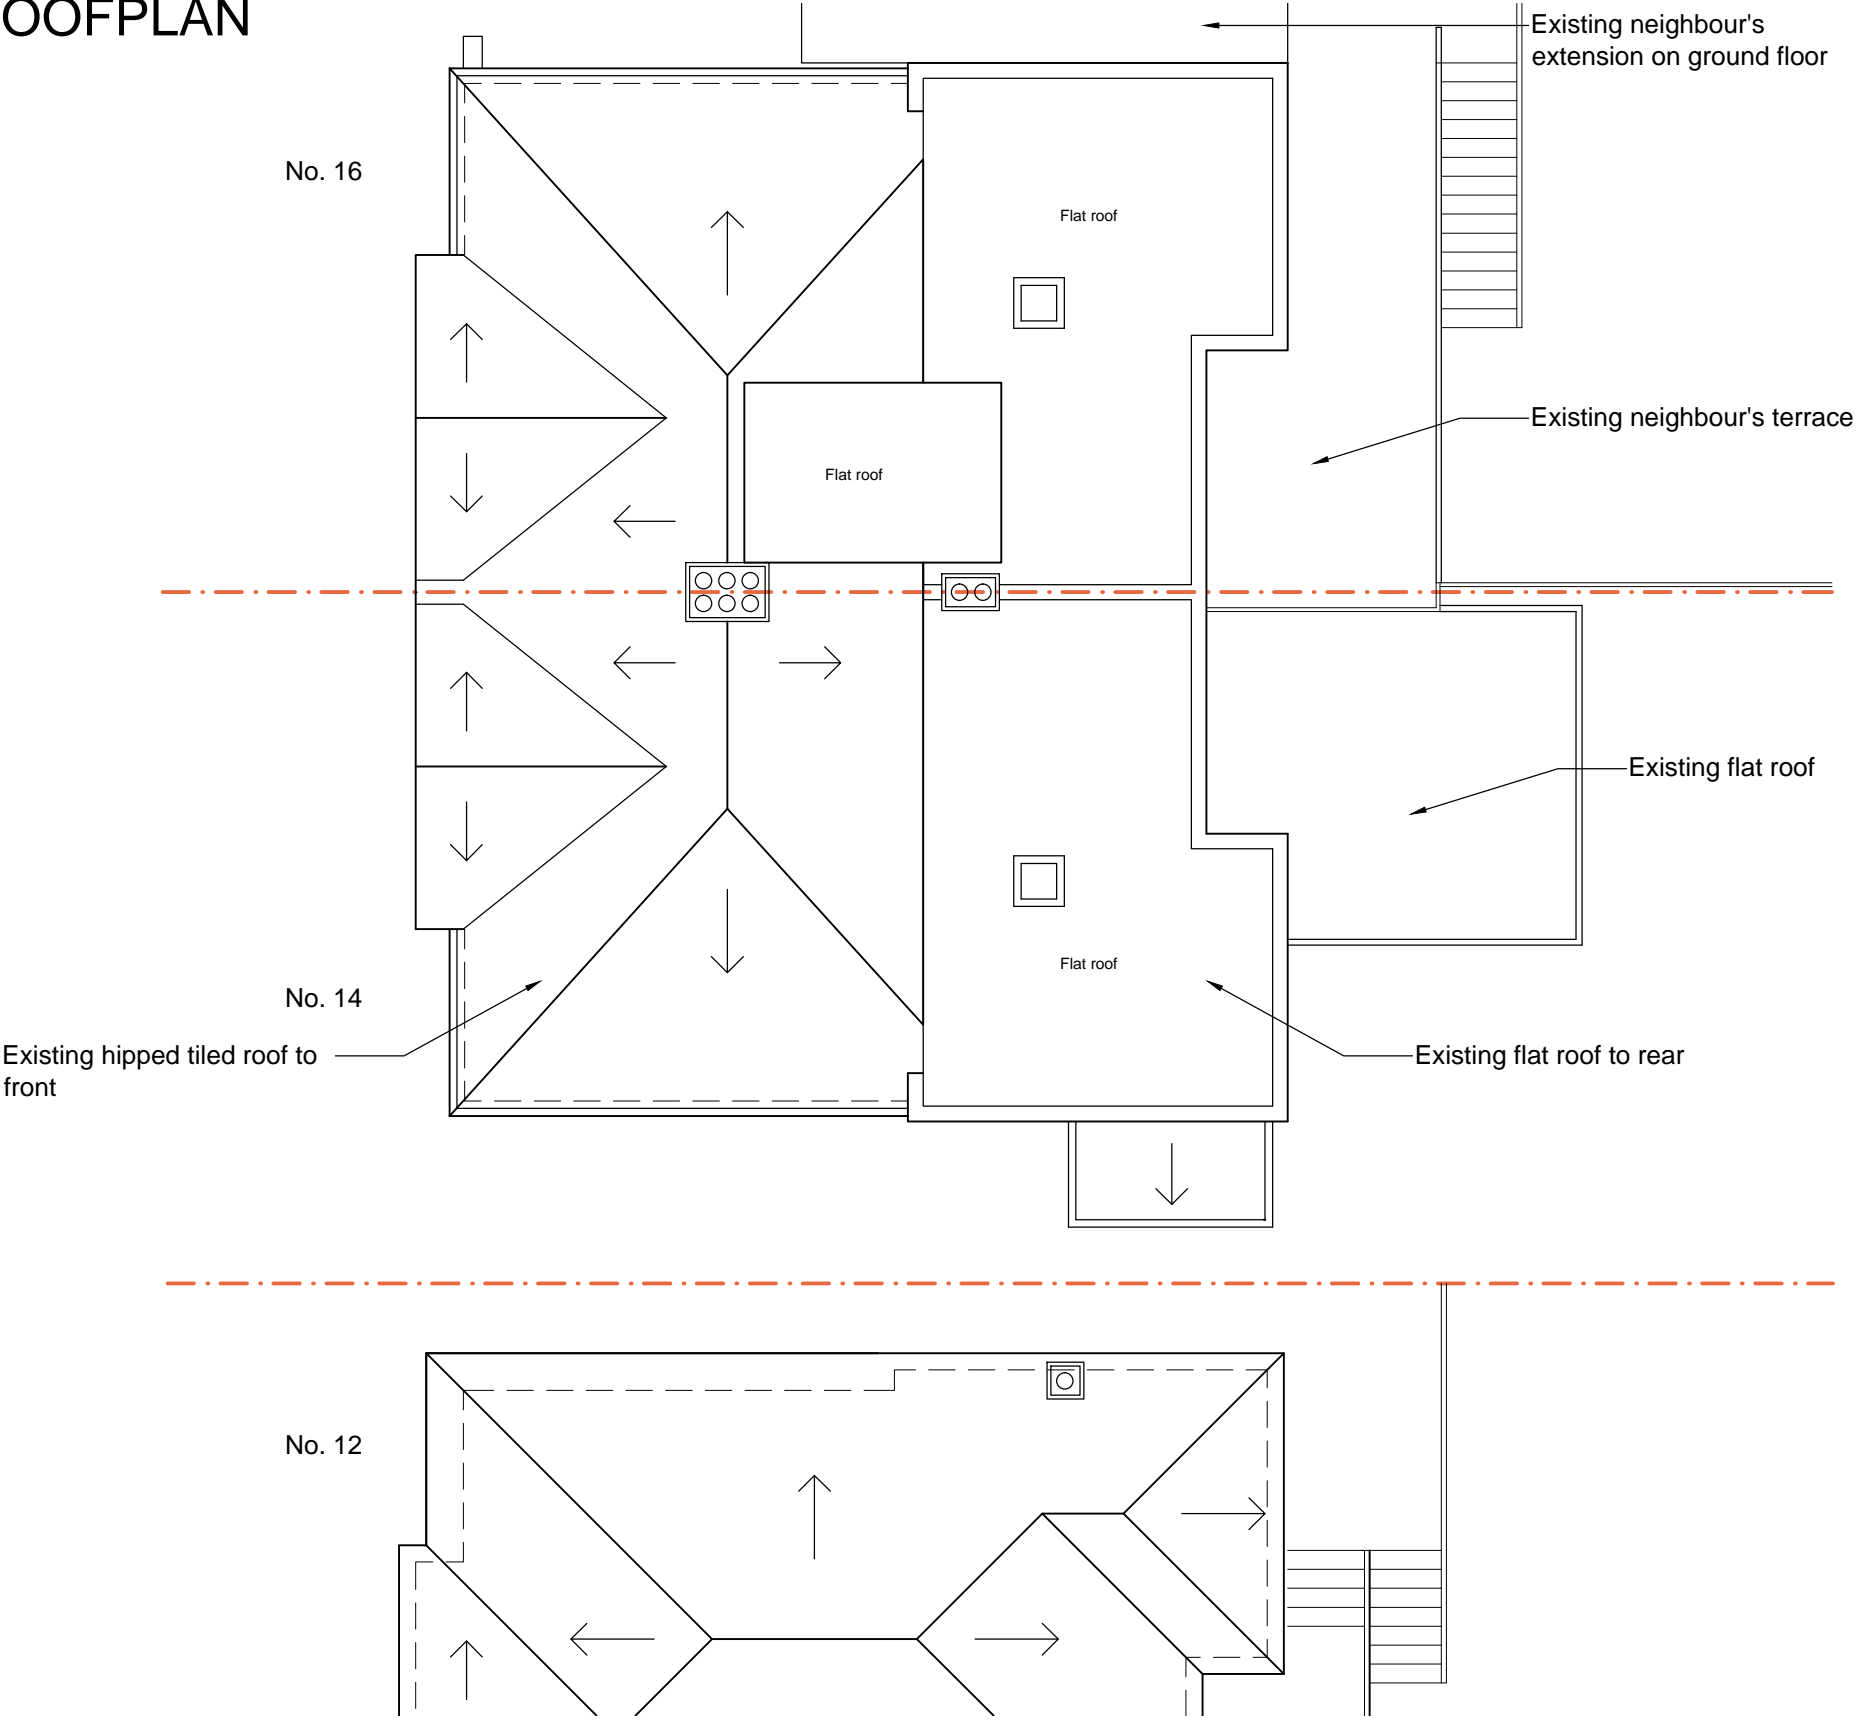

Scale line@ 1:100



Revisions		Project		Drawing	
<div>1. This drawing and all the designs herein are the sole property of HAT and may not be used without written authorisation.</div> <div>2. These drawings are not for construction and the contractor must verify all site dimensions and must notify h&dd of any discrepancies.</div> <div>3. Do not scale from this drawing all dimensions shown to be confirmed on site prior to construction</div> <div>4. All measurements in metric</div>		14 Makepeace Avenue		EXISTING PLANS	
		Holly Lodge Estate		ROOFPLAN	
		Scale	Date	Drawing No	Revision
		1:100@A3	Dec 2018	226_EX-04	-

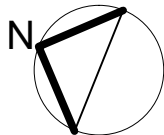

HNT
ARCHITECTURE / INTERIORS

22A Iliffe Yard
London SE17 3QA
tel: +44(0)207 703 2270
info@hatarch.co.uk
www.hatarch.co.uk