

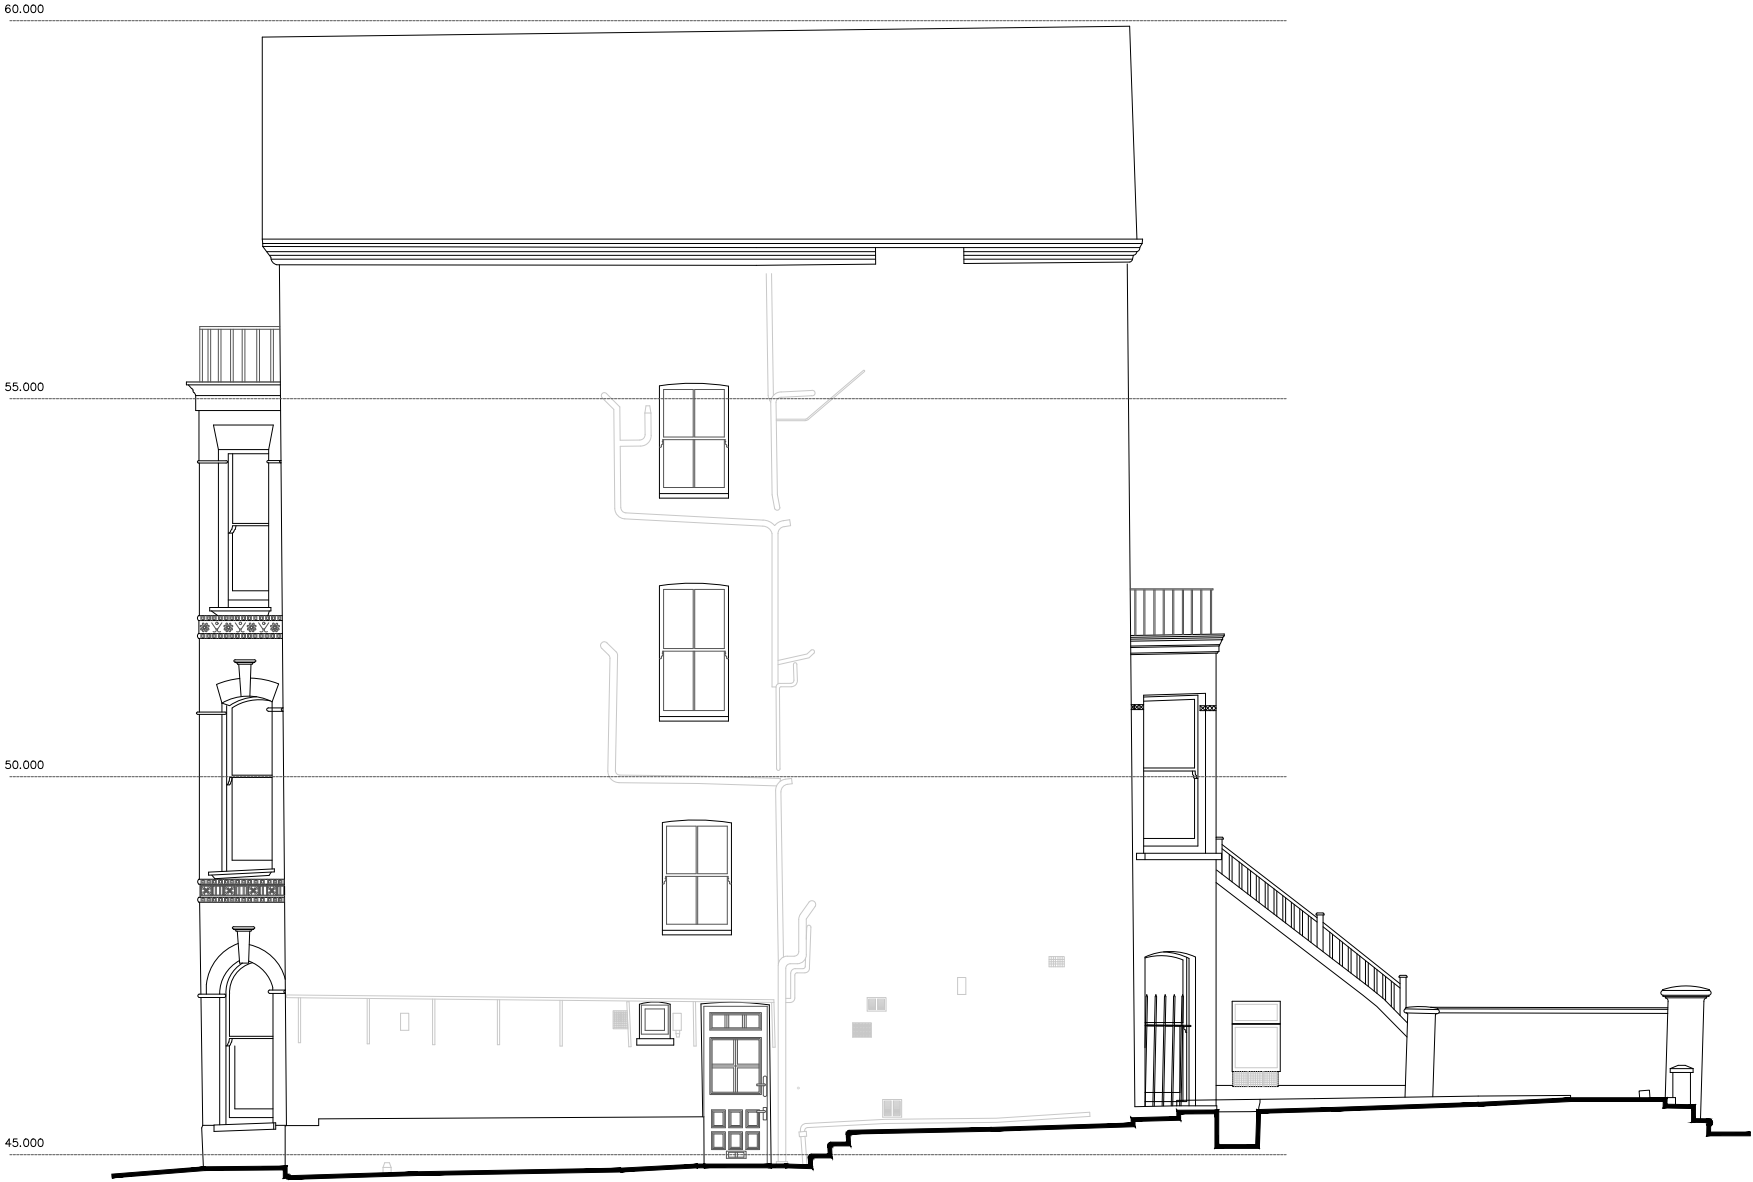
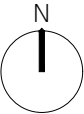


| REV. | AMENDMENT | BY: | DATE |
|------|-----------|-----|------|
|------|-----------|-----|------|

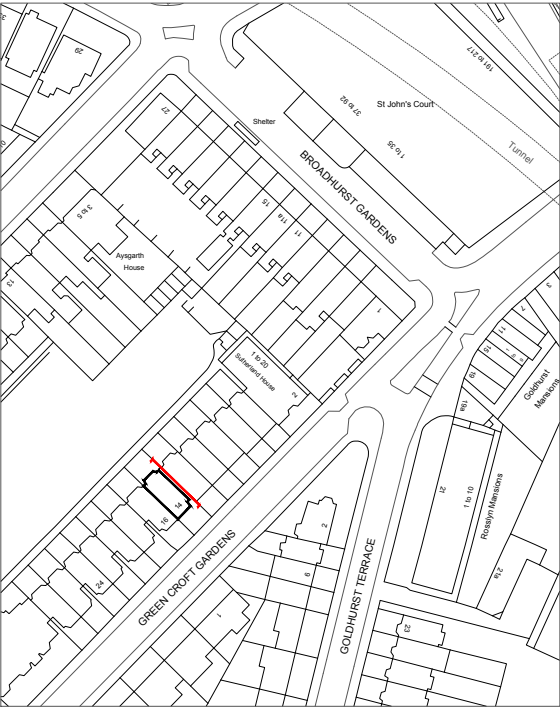

Existing Right Elevation
1:100

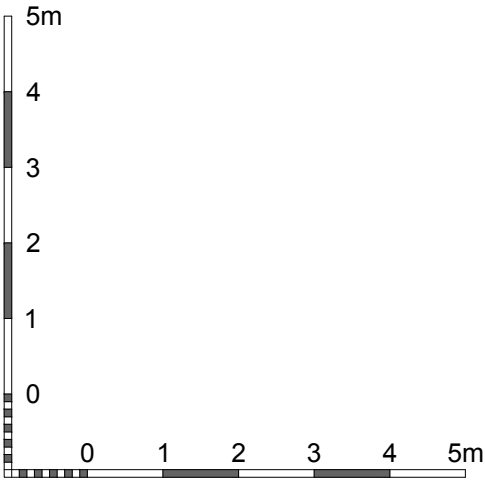

Brooks Murray Architects
The Arts Building, Morris Place, N4 3JG
+44 (0)2077399955 admin@brooksmurray.com

**brooks
murray**

| | | |
|-----------------|--|------------|
| CLIENT: | AKELIUS RESIDENTIAL LTD | |
| JOB: | 14 GREENCROFT GARDENS LONDON NW6 3LS | |
| DRAWING TITLE: | EXISTING RIGHT ELEVATION | |
| SCALE: | 1:100 @ A3 | |
| DATE: | NOV 2018 | |
| STATUS: | PLANNING | |
| DRAWING NUMBER: | REV: | ISSUED BY: |
| 1219.02 - 021 | - | GS |