


Elevation 01



Elevation 02




Elevation 04

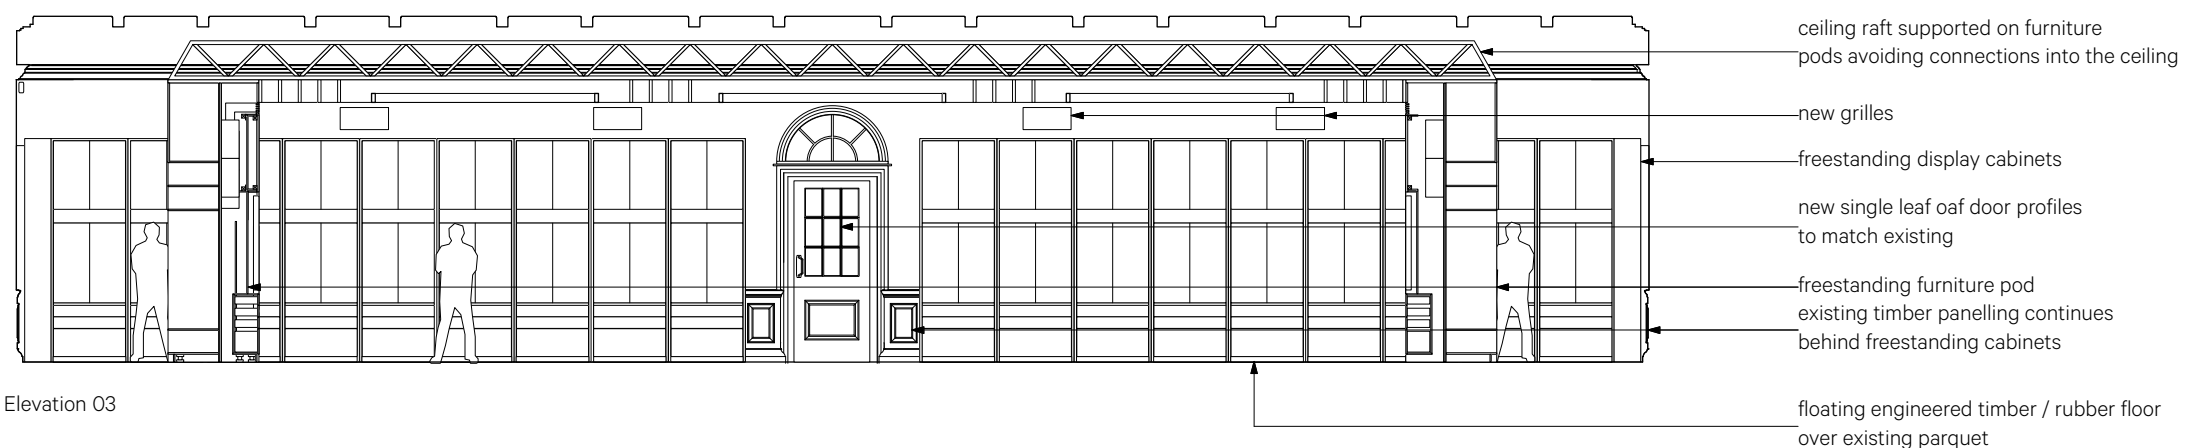

Elevation 03

SCALE: 0 1 2 3 4 5 6 7 8 9 10 meters

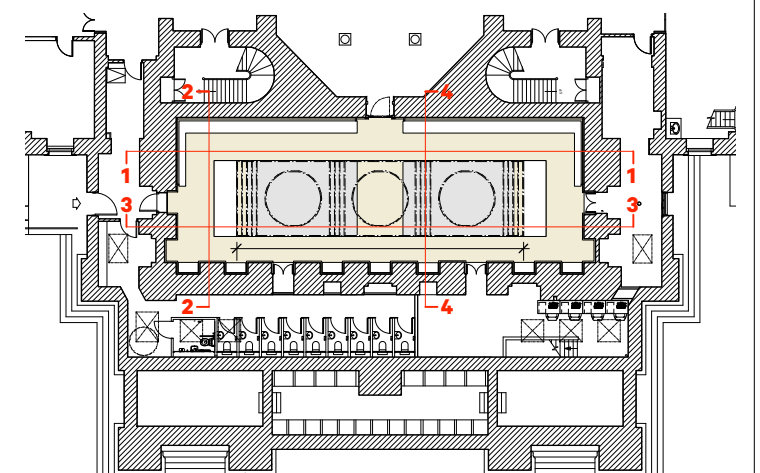

Revision	Date	Amendment	Notes	
----------	------	-----------	-------	--	--	