



Existing entrance doors 1:10

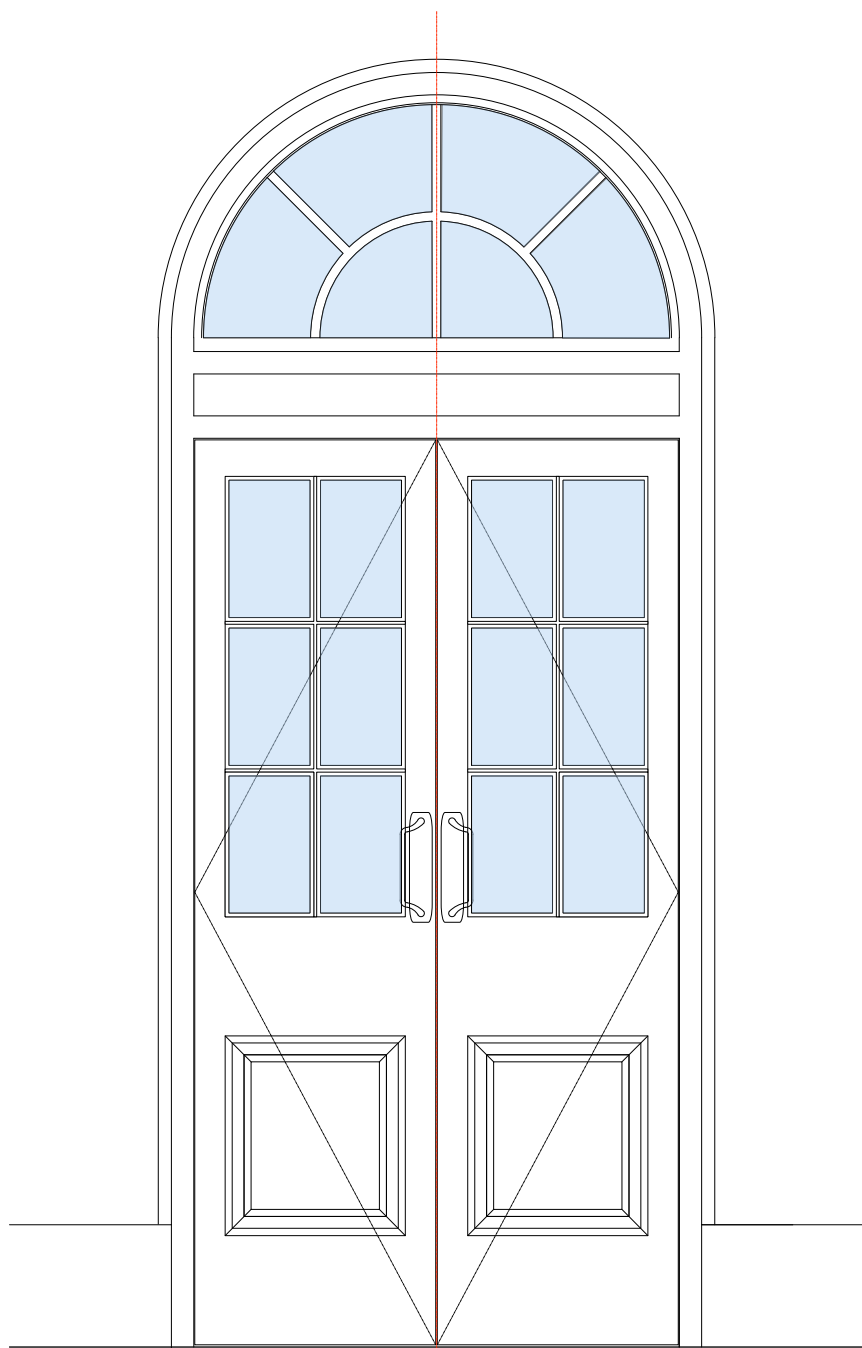


Existing door elevation from The Octagon Gallery 1:10

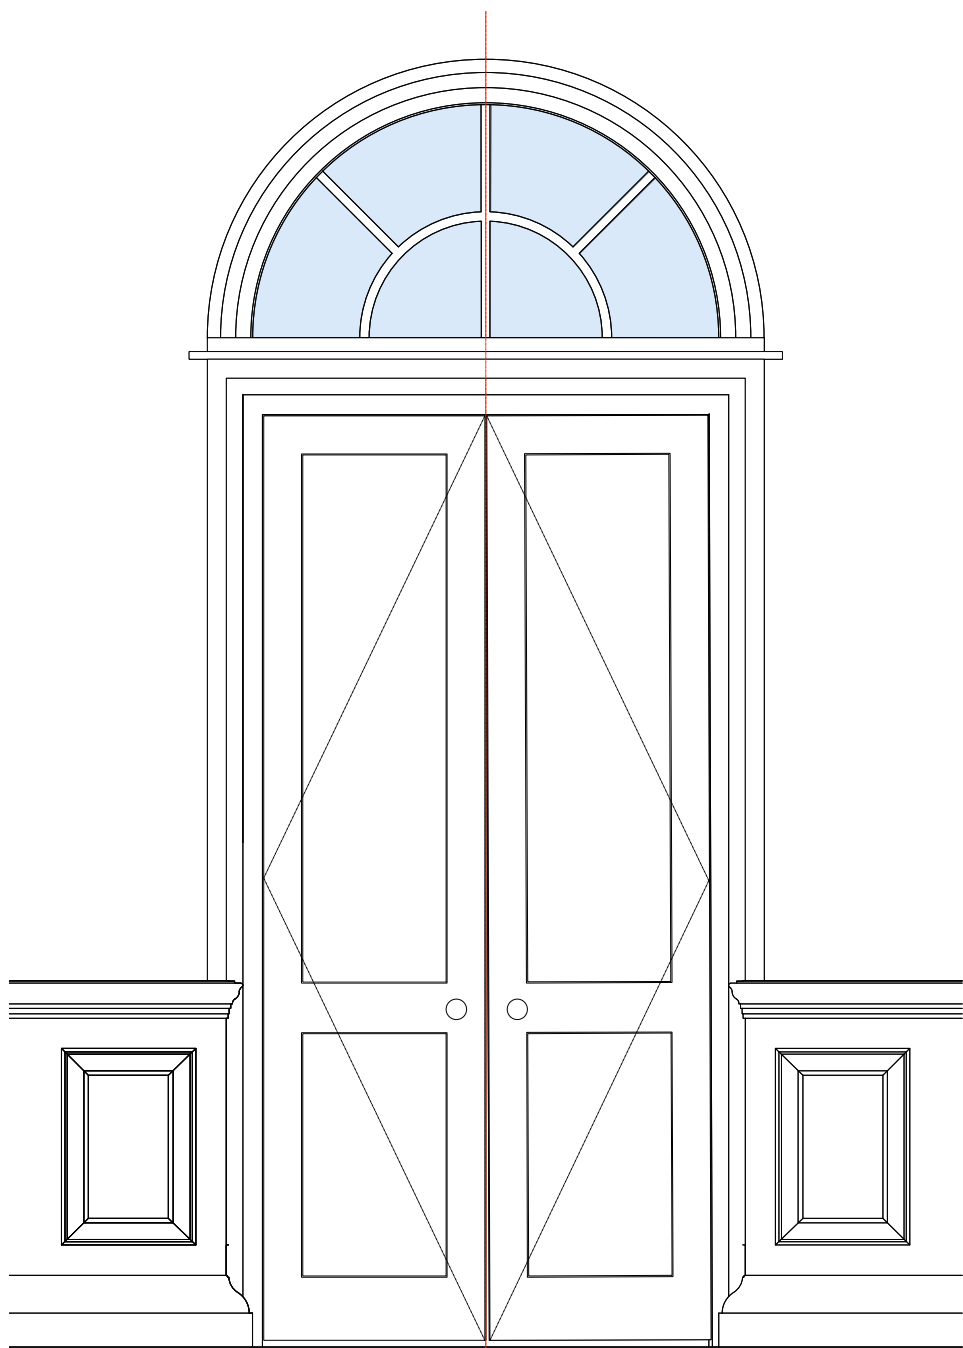

Existing door elevation from The Old Refectory 1:10

NB: Existing door leafs to be carefully removed and stored for future reuse

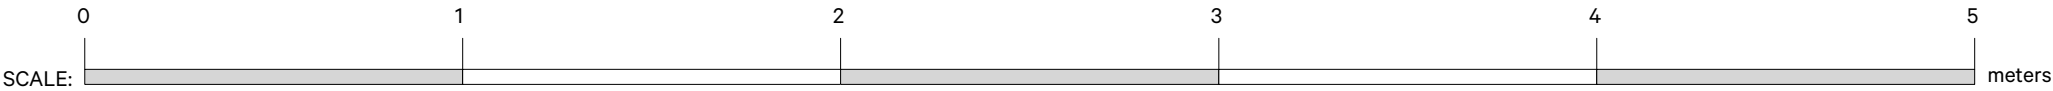

Revision	Date	Amendment	Notes	</
----------	------	-----------	-------	--	--	----